




VIEW 3

Disclaimer:
Do not scale from this drawing.
Check all dimensions on site
before fabrication or setting out.
This document is copyright and
may not be reproduced without
permission of the owner.

Notes:
All Dimensions to structure from Gridline
All opening dimensioned to centerline unless noted

Rev:	Description:	Date:	Drawn by:	Issued by:
P01	Central Block B Split into two Blocks, Block B2 updated in view 3 and 4	11-05-16	SD	TPH
P02	Existing Landscaping Strip adjacent to river walkway reinstated.	13-03-17	NP	TPH
P03	View 3 Updated	24-03-17	NP	TPH

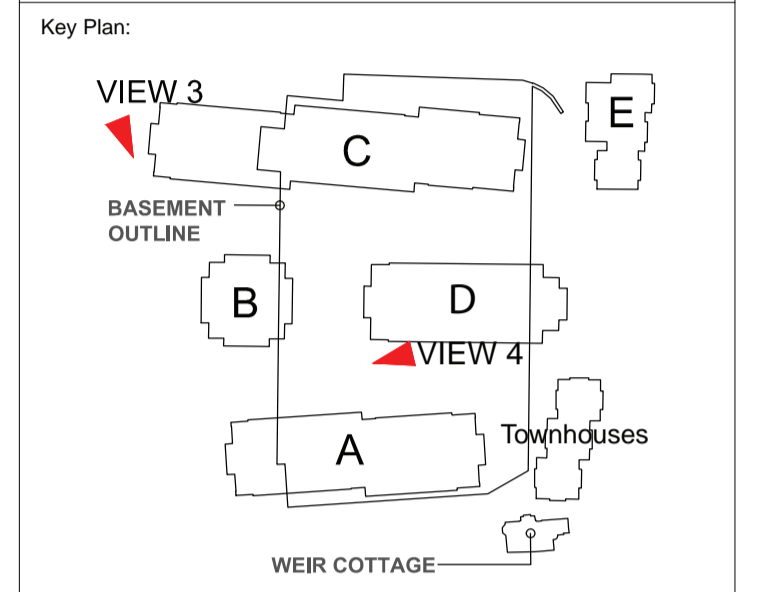

PLANNING

Project:
Teddington Riverside
Drawing Title:
Perspectives 2 of 2

hamiltons architects

Scale NTS @ A3 NTS @ A1	Drawn By: JI	Issued By: TPH	Date: 21-08-15
Project No: 14039	Drawing No: A-10-401	Rev: P02	



VIEW 4