


EXISTING INFORMATION PROVIDED BY CLIENT  
 ALL WORKS TO BE IN ACCORDANCE WITH CURRENT BUILDING REGULATIONS AND TO BE READ AND CONSTRUCTED IN CONJUNCTION WITH A SCHEDULE OF WORKS DOCUMENT AND STRUCTURAL ENGINEER'S INFORMATION  
 ALL DEMOLITION TO BE APPROVED BY STRUCTURAL ENGINEER PRIOR TO COMMENCEMENT  
 ALL DIMENSIONS, EXISTING LEVELS, DRAIN RUNS AND SITE CONDITIONS TO BE VERIFIED ON SITE BY CONTRACTOR PRIOR TO CONSTRUCTION, AND ANY DISCREPANCIES MADE KNOWN  
 RE-ROUTING OF EXISTING AND RUNNING OF NEW DRAINAGE TO BE TO CONTRACTOR'S DESIGN  
 DRAWINGS ARE FOR DESIGNING PURPOSES ONLY AND ARE NOT ISSUED FOR CONSTRUCTION  
 COPYRIGHT FLOWER MICHELIN LLP 2016 ©

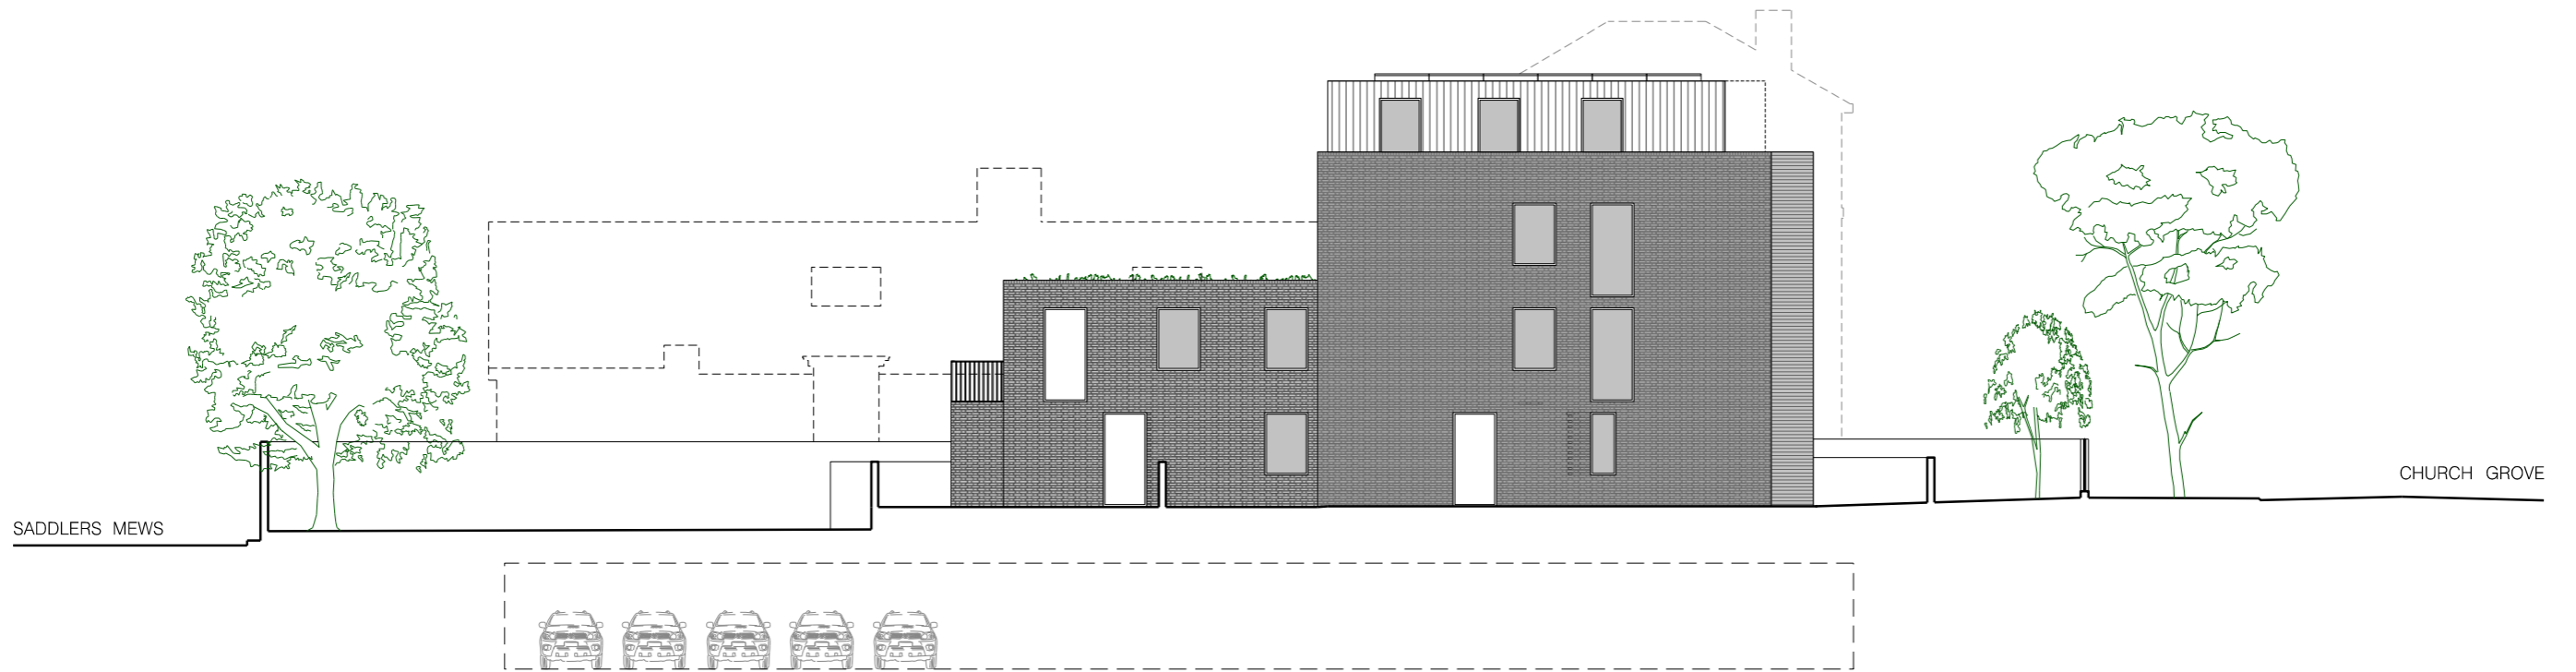

■ DENOTES OBSCURE GLAZED WINDOW  
 ---- OUTLINE OF ASQUITH NURSERY BEYOND

Rev. A Drawing revised to show PV panels to roof

0 2m 5m 20m

THE FIRS, CHURCH GROVE, HAMPTON WICK, KT1 4AL

154\_43\_34A

PROPOSED SIDE ELEVATION

PLANNING A3 1:200  
 Flower Michelin Architects LLP DO NOT SCALE FROM THIS DRAWING