



Revisions

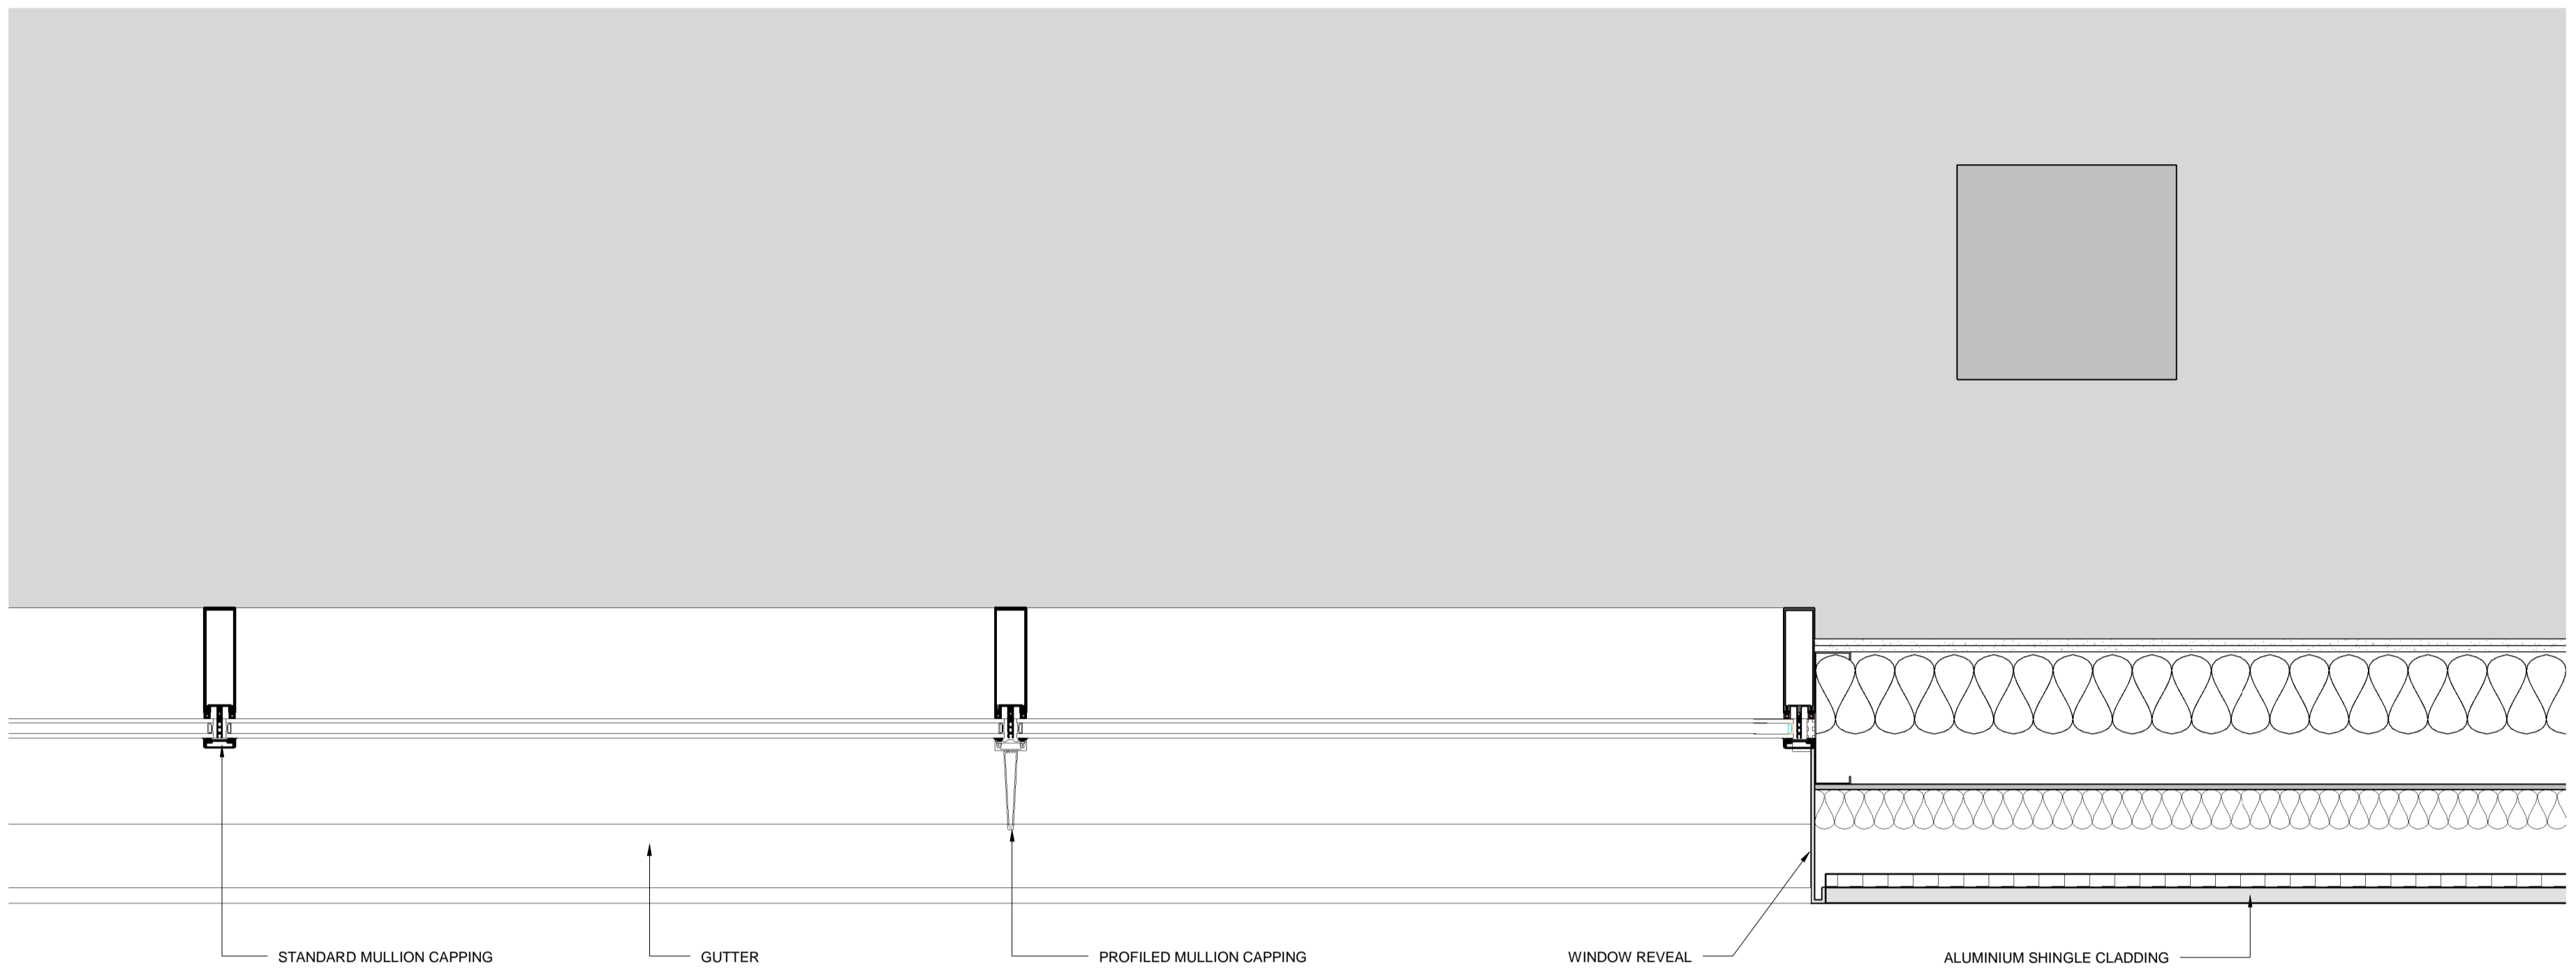

1 PLAN
 TYPICAL CURTAIN WALL DETAIL DRAWING 1 1 : 10

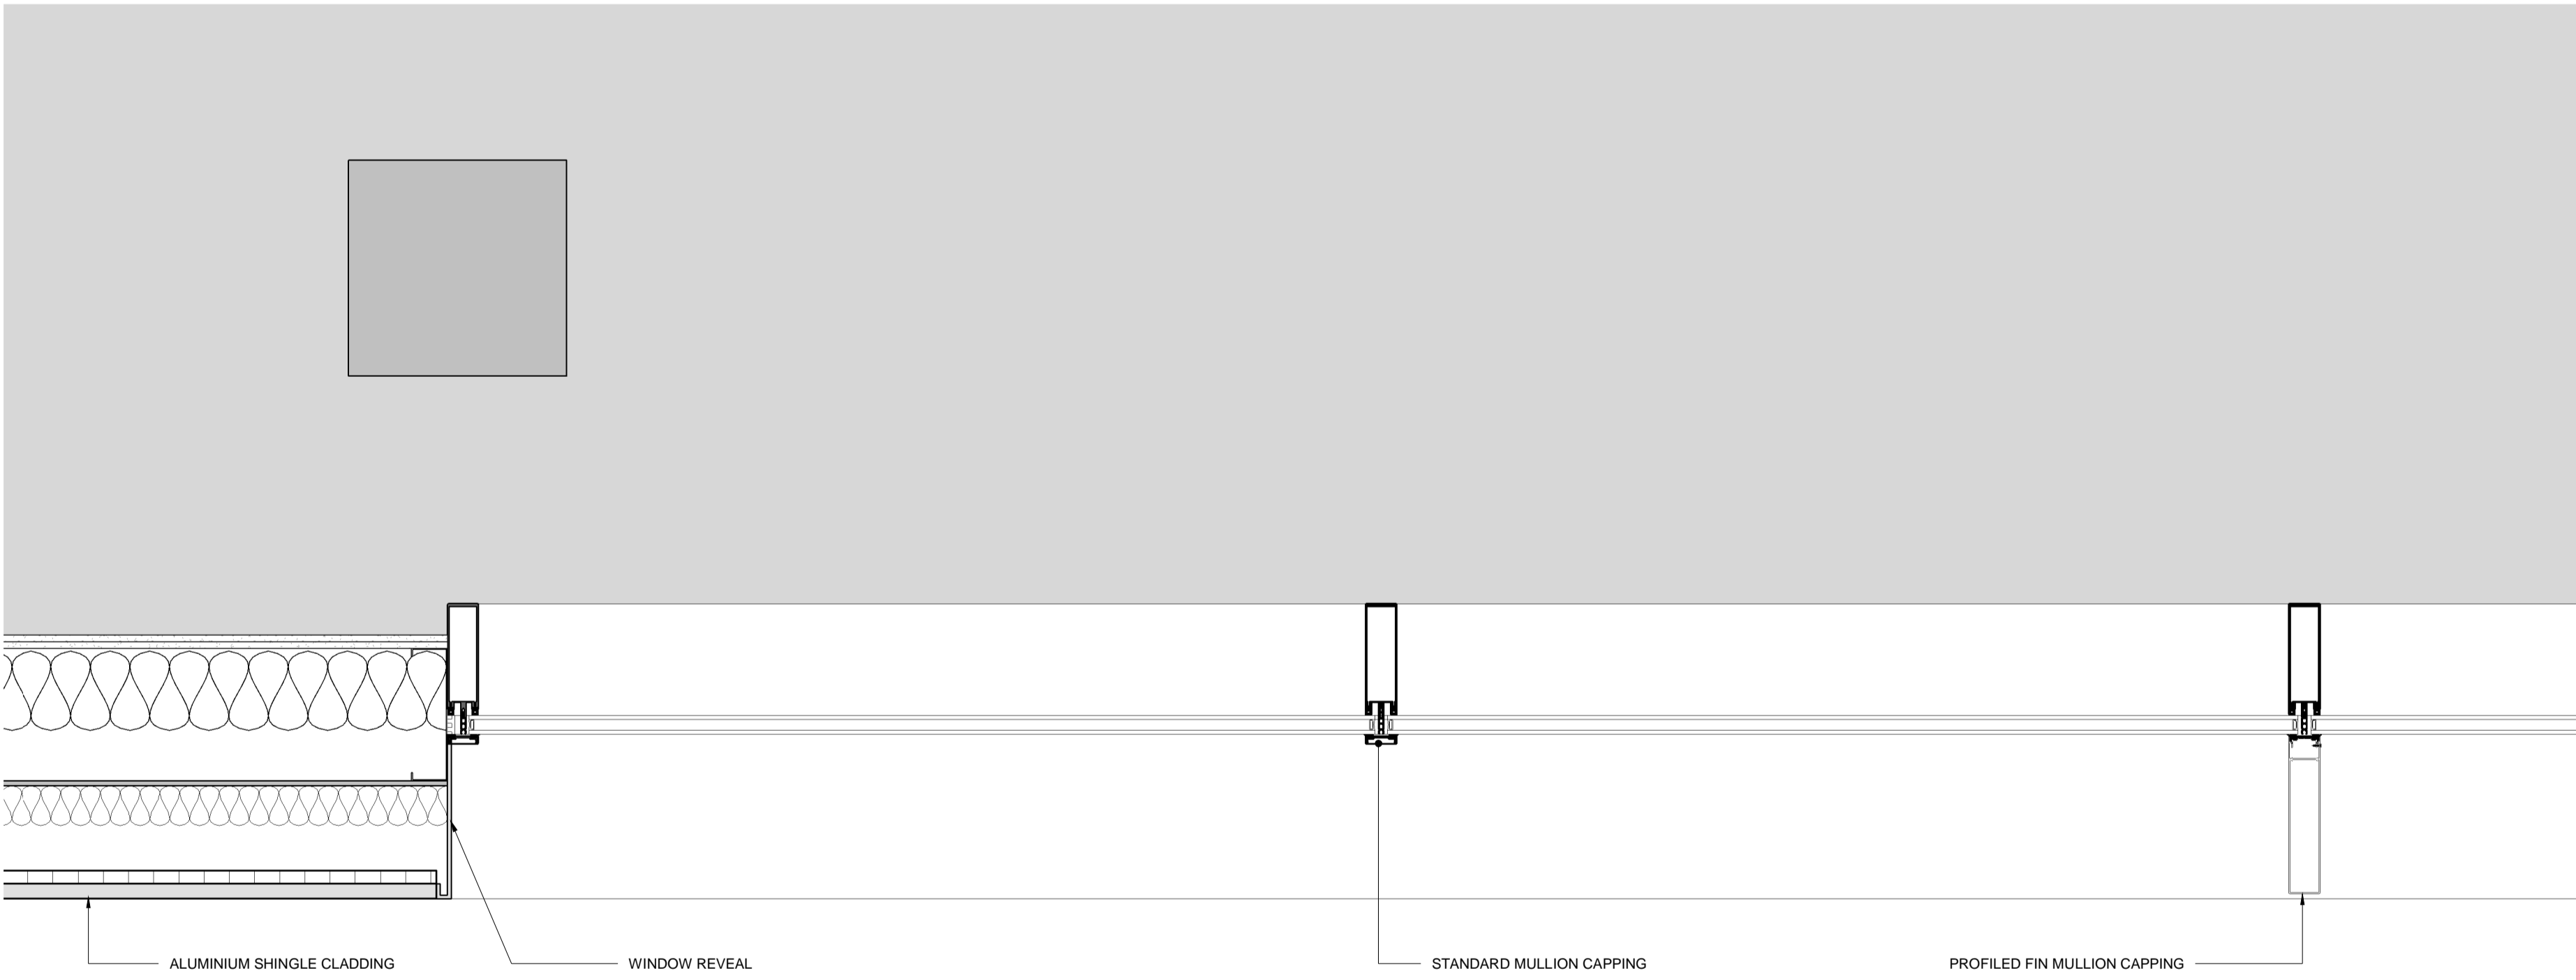

2 PLAN
 TYPICAL CURTAIN WALL DETAIL DRAWING 2 1 : 10

PLANNING
 Client
 RFU
 Project
**TWICKENHAM STADIUM
 EAST STAND EXTENSION**
 Drawing title
CURTAIN WALL DETAILS

KSS Scale at A1
 1 : 10
 File ref
 East Stand Extension

London 1 James Street London W1U 1DR T+44(0)20 7907 2222 F+44(0)20 7907 2299	Sevensoaks 7 Blighs Walk Sevensoaks TN13 1DB T+44(0)20 7907 2222 F+44(0)1732 467 841	NH 23/02/17 Checked by LP 23/02/17
--	--	--

Project number	Drawing number	Revision
15735	245	P01