


**1** ELEVATION  
 PROPOSED CURTAIN WALLING REFLECTANCE - NORTH EAST GA ELEVATION 1:500

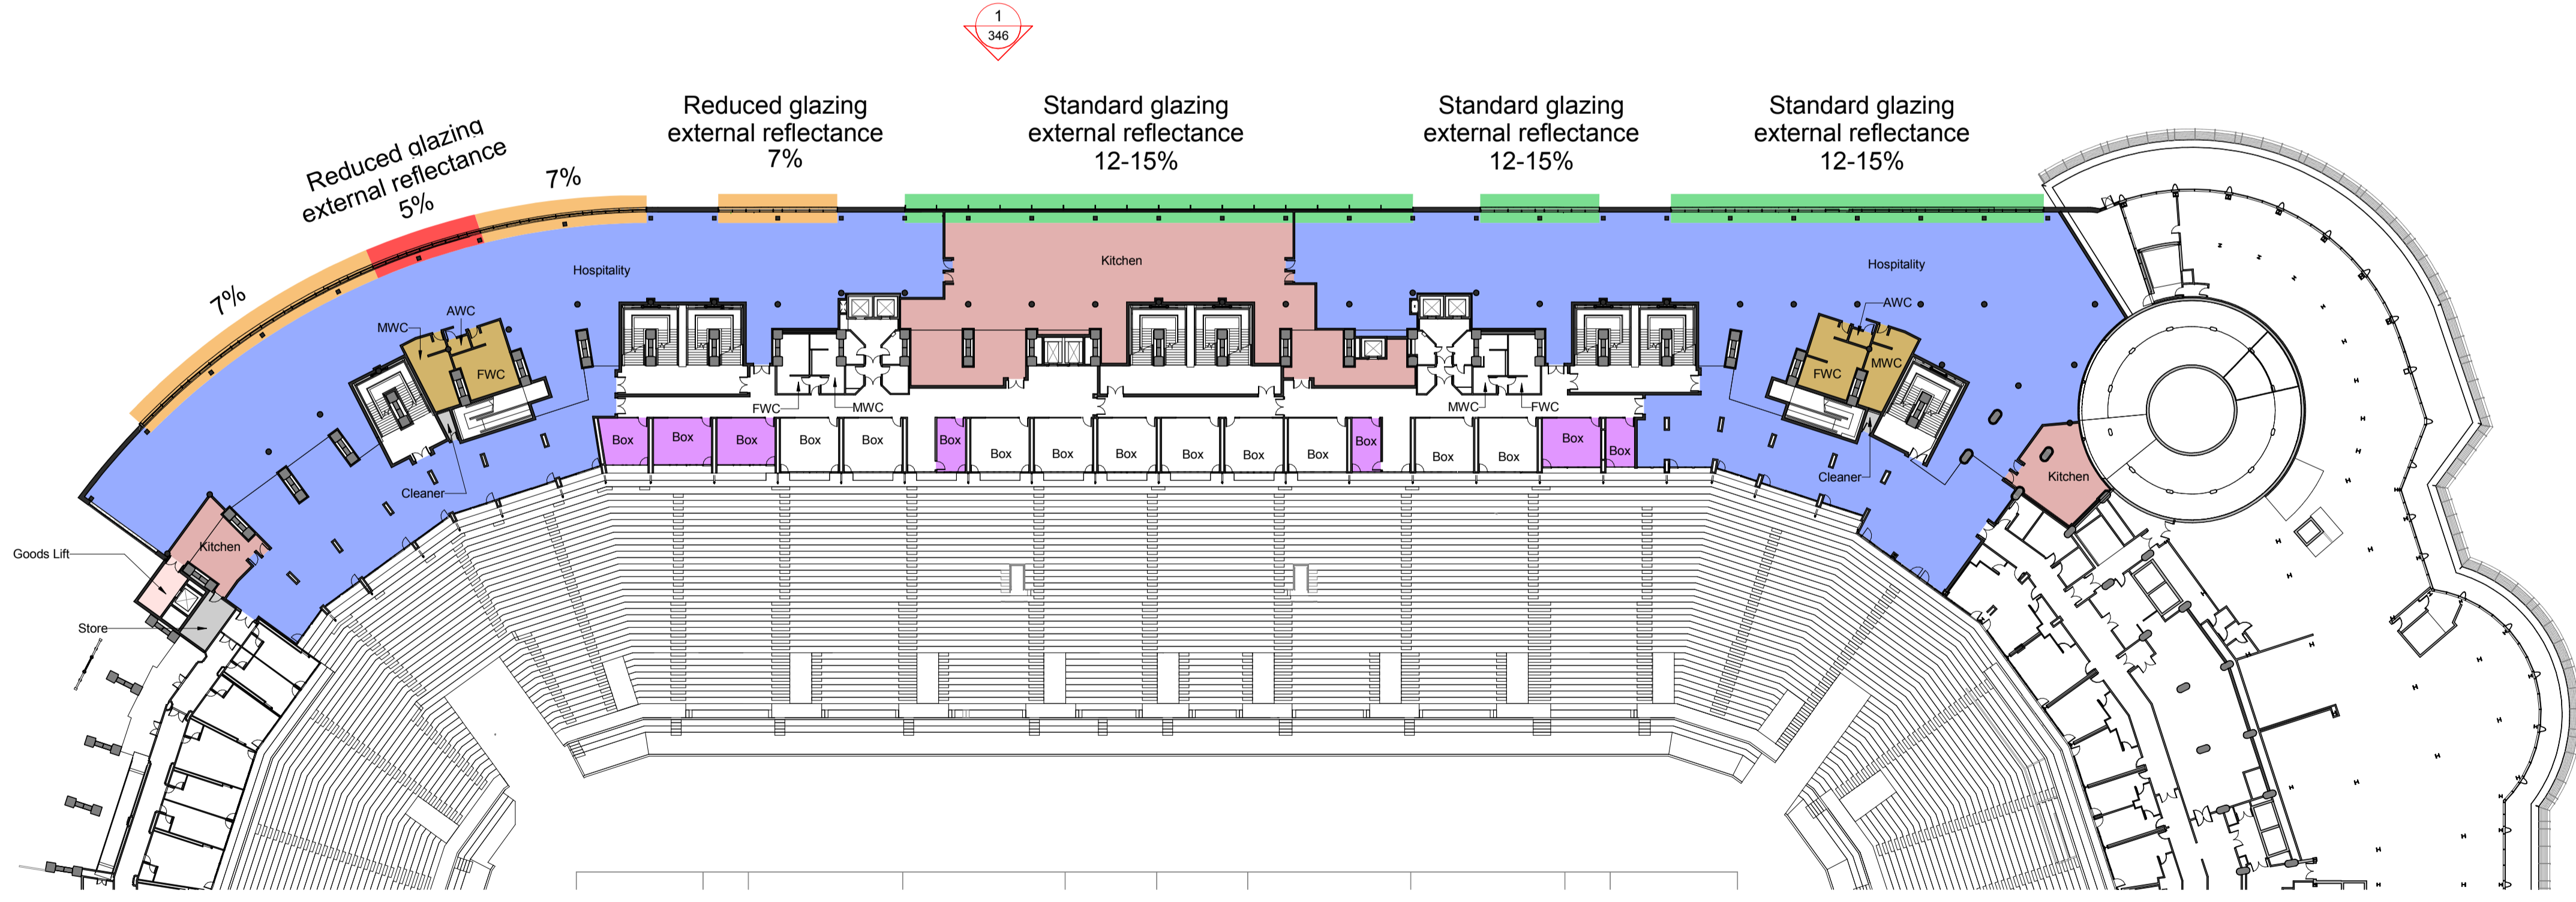

**EXTERNAL REFLECTANCE KEY**

- Standard glazing external reflectance 12-15%
- Reduced glazing external reflectance 7%
- Reduced glazing external reflectance 5%

**PLANNING**

Client: RFU

Project: TWICKENHAM STADIUM EAST STAND EXTENSION

Drawing title: PROPOSED CURTAIN WALLING REFLECTANCE

**2** PLAN  
 LEVEL 3 PLAN - SUN GLARE 1:500

Scale at A1

**KSS** As indicated

File ref: East Stand Extension

Drawn by: Date drawn: KI 24.11.16

Checked by: Date checked: LP 24.11.16

Project number: Drawing number: Revision: 15735 346 P01