

Revisions		
P01	22.07.16	ADDITIONAL PLANNING INFORMATION
P02	09.03.17	PLANNING AMENDMENT SUBMISSION

Revision Notes

PLANNING AMENDMENTS	
A	GENERAL AMENDMENTS TO THE SOUTH END. INCREASED SHINGLES CLADDING AREA AND CURTAIN WALL REDUCED ACCORDINGLY.
A2	REDUCED MASSING AND REVISED INTERFACE WITH THE SOUTH STAND.
B	PPC LOUVRES LOCATED TO THE BOWL SIDE HAVE BEEN OMITTED.
C	CURTAIN WALL SETTING OUT REVISED GENERALLY. SILICONE JOINTS TO TRANSOMS AND MULLION REPLACED WITH CAPPED SYSTEM. LEVEL 04 PPC LOUVRES SETTING OUT & HEIGHT REVISED. MONORAIL FOR ABSEILING REMOVED.
D	GENERAL AMENDMENTS TO THE CENTRAL ELEVATION CANOPY AT LEVEL 5A REVISED GENERALLY AND STANDING SEAM REPLACED WITH SINGLE PLY MEMBRANE. SUPPORT COLUMNS TO ROOF CANOPY REVISED. SQUARE FASCIA TO ROOF EDGE.
D1	LEVEL 5A GLAZED SCREEN EXTENDED IN HEIGHT AND PPC LOUVRES INCLUDED AT LOW LEVEL.
D2	INCREASED SHINGLES CLADDING AREA AND CURTAIN WALL AREA REDUCED ACCORDINGLY. FOUR VERTICAL FINS REMOVED.
D3	PORCELAIN PANELS WITH SLOTTED HOLES FOR VENTILATION REPLACED WITH PPC LOUVRES. EXPRESSED HORIZONTAL PATTERN TO PORCELAIN PANELS OMITTED.
E	GENERAL AMENDMENTS TO THE NORTH END PORCELAIN CLADDING REPLACED WITH PPC ALUMINIUM CLADDING.
E1	GREEN WALL TO THE NORTH END EXTENDED AND PPC LOUVRES REMOVED.
E2	INCREASED SHINGLES CLADDING AREA AND CURTAIN WALL REDUCED ACCORDINGLY.
F	FENCELINE, GATE AND PERIMETER COLUMNS SETTING OUT REVISED.
F1	CANOPY TO TURNSTILES REVISED.
G	PORCELAIN PATTERN CHANGED FROM HORIZONTAL TO VERTICAL.
H	PORCELAIN PANELS TO THE SOFFIT OF THE ARCH REPLACED WITH PPC ALUMINIUM PANELS. PORCELAIN PANELS SETTING OUT REVISED.
K	ROOF TO LEVEL 5A (NORTH END) EXTENDED.
L	GLAZED SPANDREL PANELS REPLACED WITH METAL SPANDREL PANEL. PORCELAIN PANELS REPLACED WITH PPC ALUMINIUM CLADDING.
L1	PPC LOUVRES INCLUDED FOR MECHANICAL VENTILATION.


NOTES

To be read in conjunction with the following drawing series:
 001, 010, 020, 030, 110, 120, 200, 800.

KEY

- Development Boundary
- Site Ownership Boundary
- Area out of scope (The areas marked grey are those parts of the stadium, at this level, where no physical works are proposed).

KEY PLAN

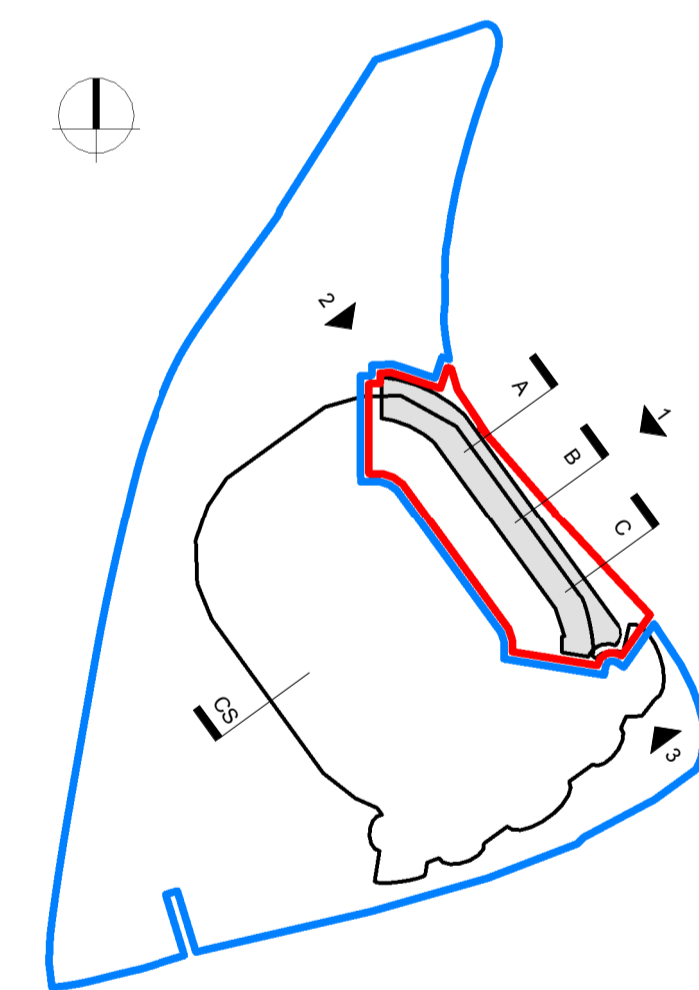


PLANNING


Client: RFU
 Project: TWICKENHAM STADIUM EAST STAND EXTENSION
 Drawing title: LEVEL 5A TERRACE ELEVATIONS

KSS Scale at A1
 As indicated
 File ref:
 East Stand Extension
 Drawn by: Date drawn:
 Checked by: Date checked:
 LP 09.03.17


London	Sevenoaks	Project number	Revision
1 James Street London W1U 1DR T+44(0)20 7907 2222 F+44(0)20 7907 2299	7 Blighs Walk Sevenoaks TN13 1DB T+44(0)20 7907 2222 F+44(0)1732 467 841	15735	P02

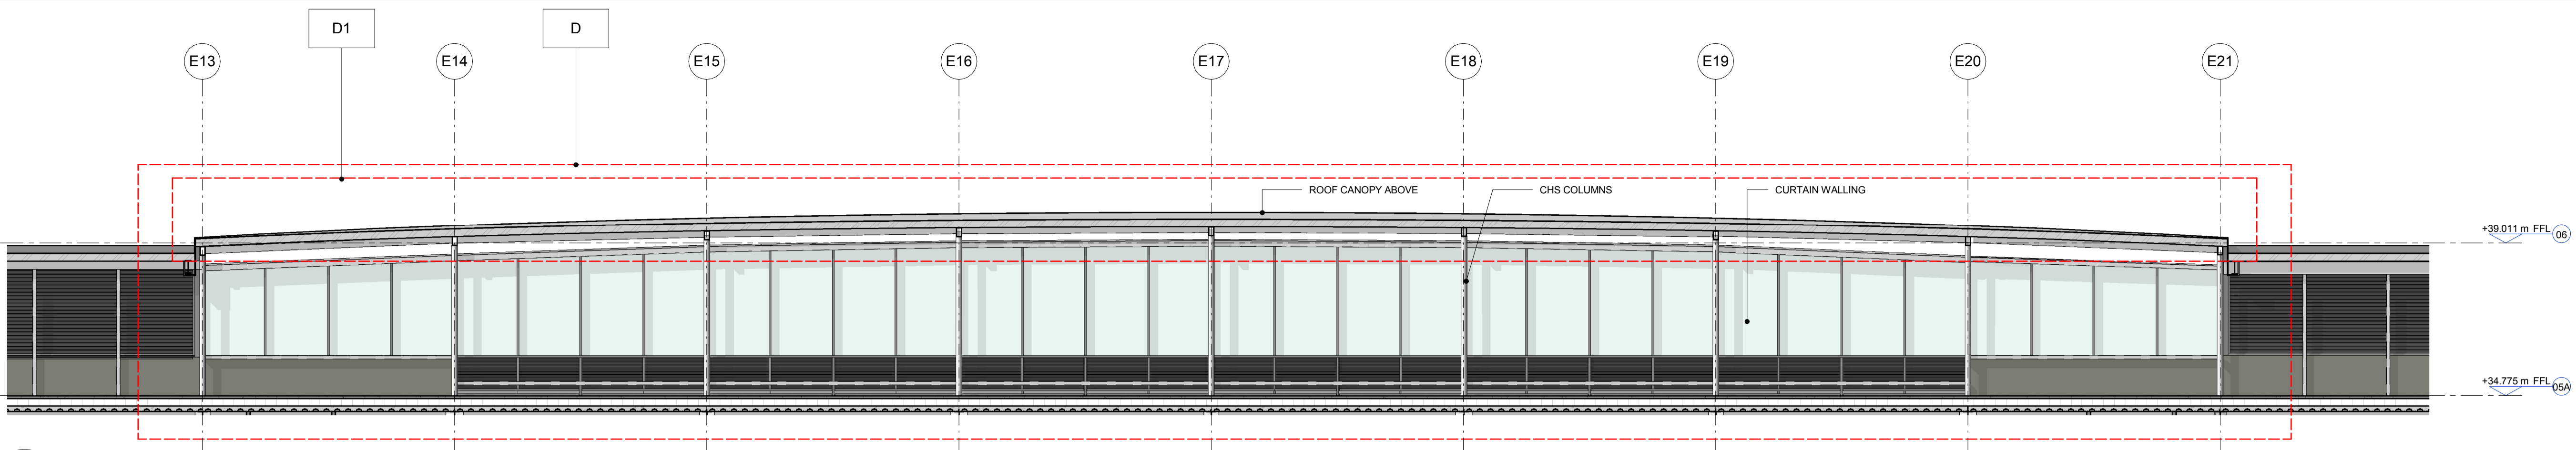


1 SECTION
 LEVEL 5A INTERIOR ELEVATION LOOKING EAST
 1 : 100

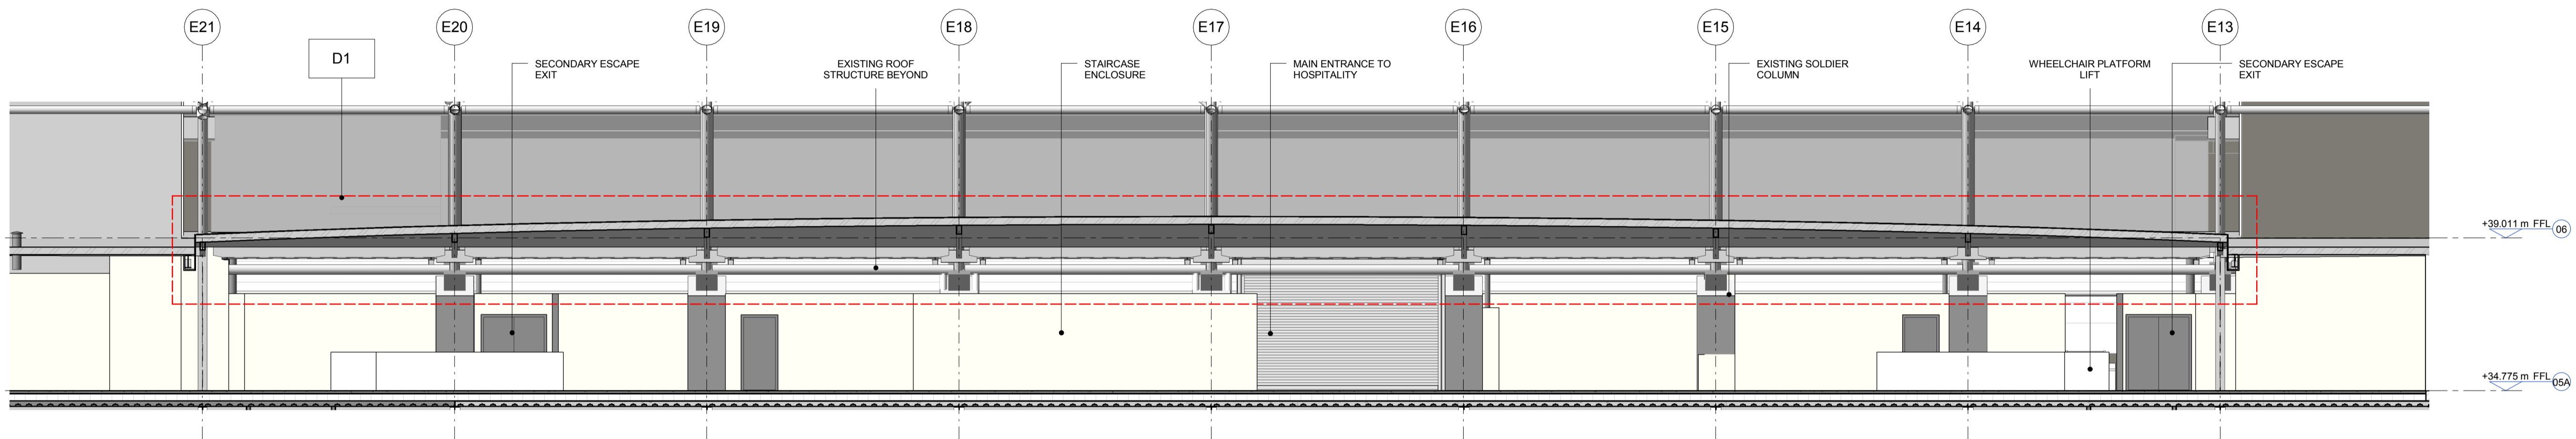


2 SECTION
 LEVEL 5A INTERIOR ELEVATION LOOKING WEST
 1 : 100

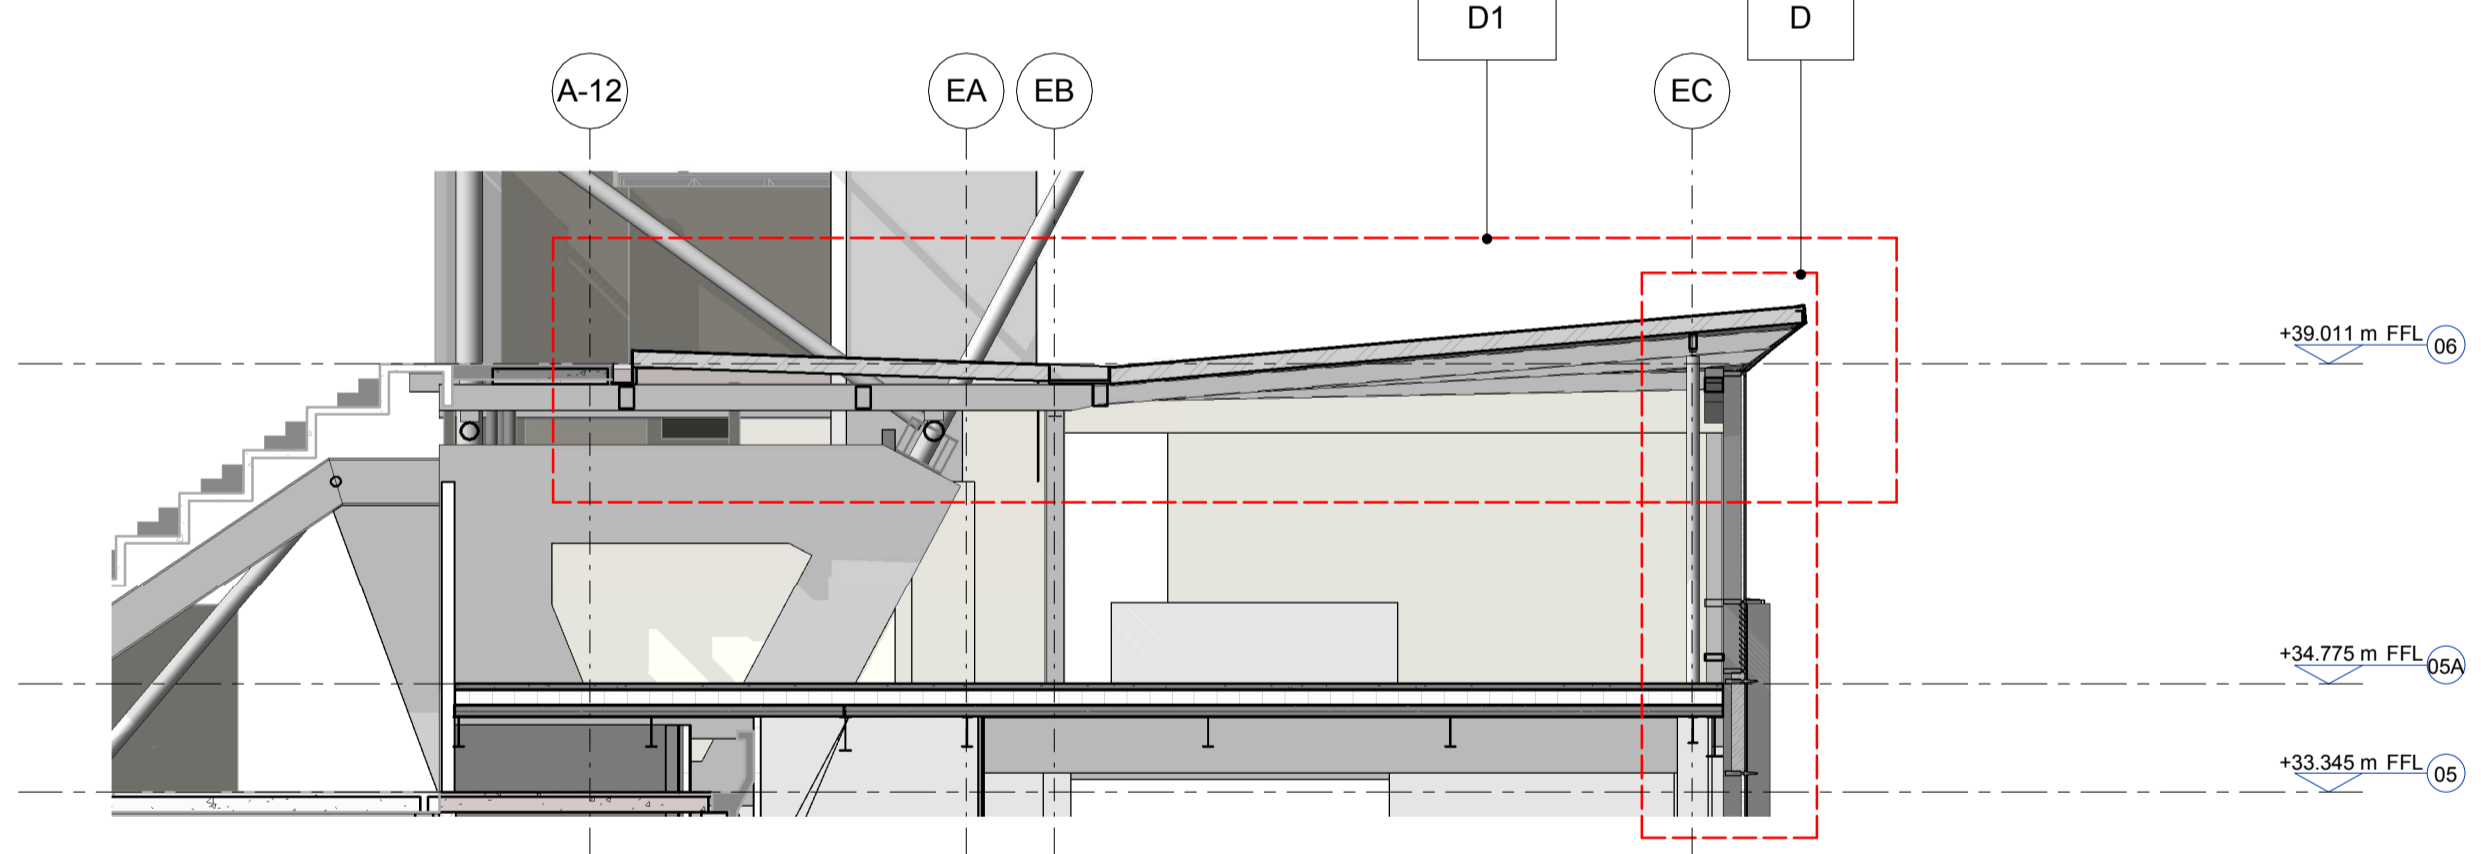

3 SECTION
 LEVEL 5A INTERIOR ELEVATION LOOKING NORTH
 1 : 100

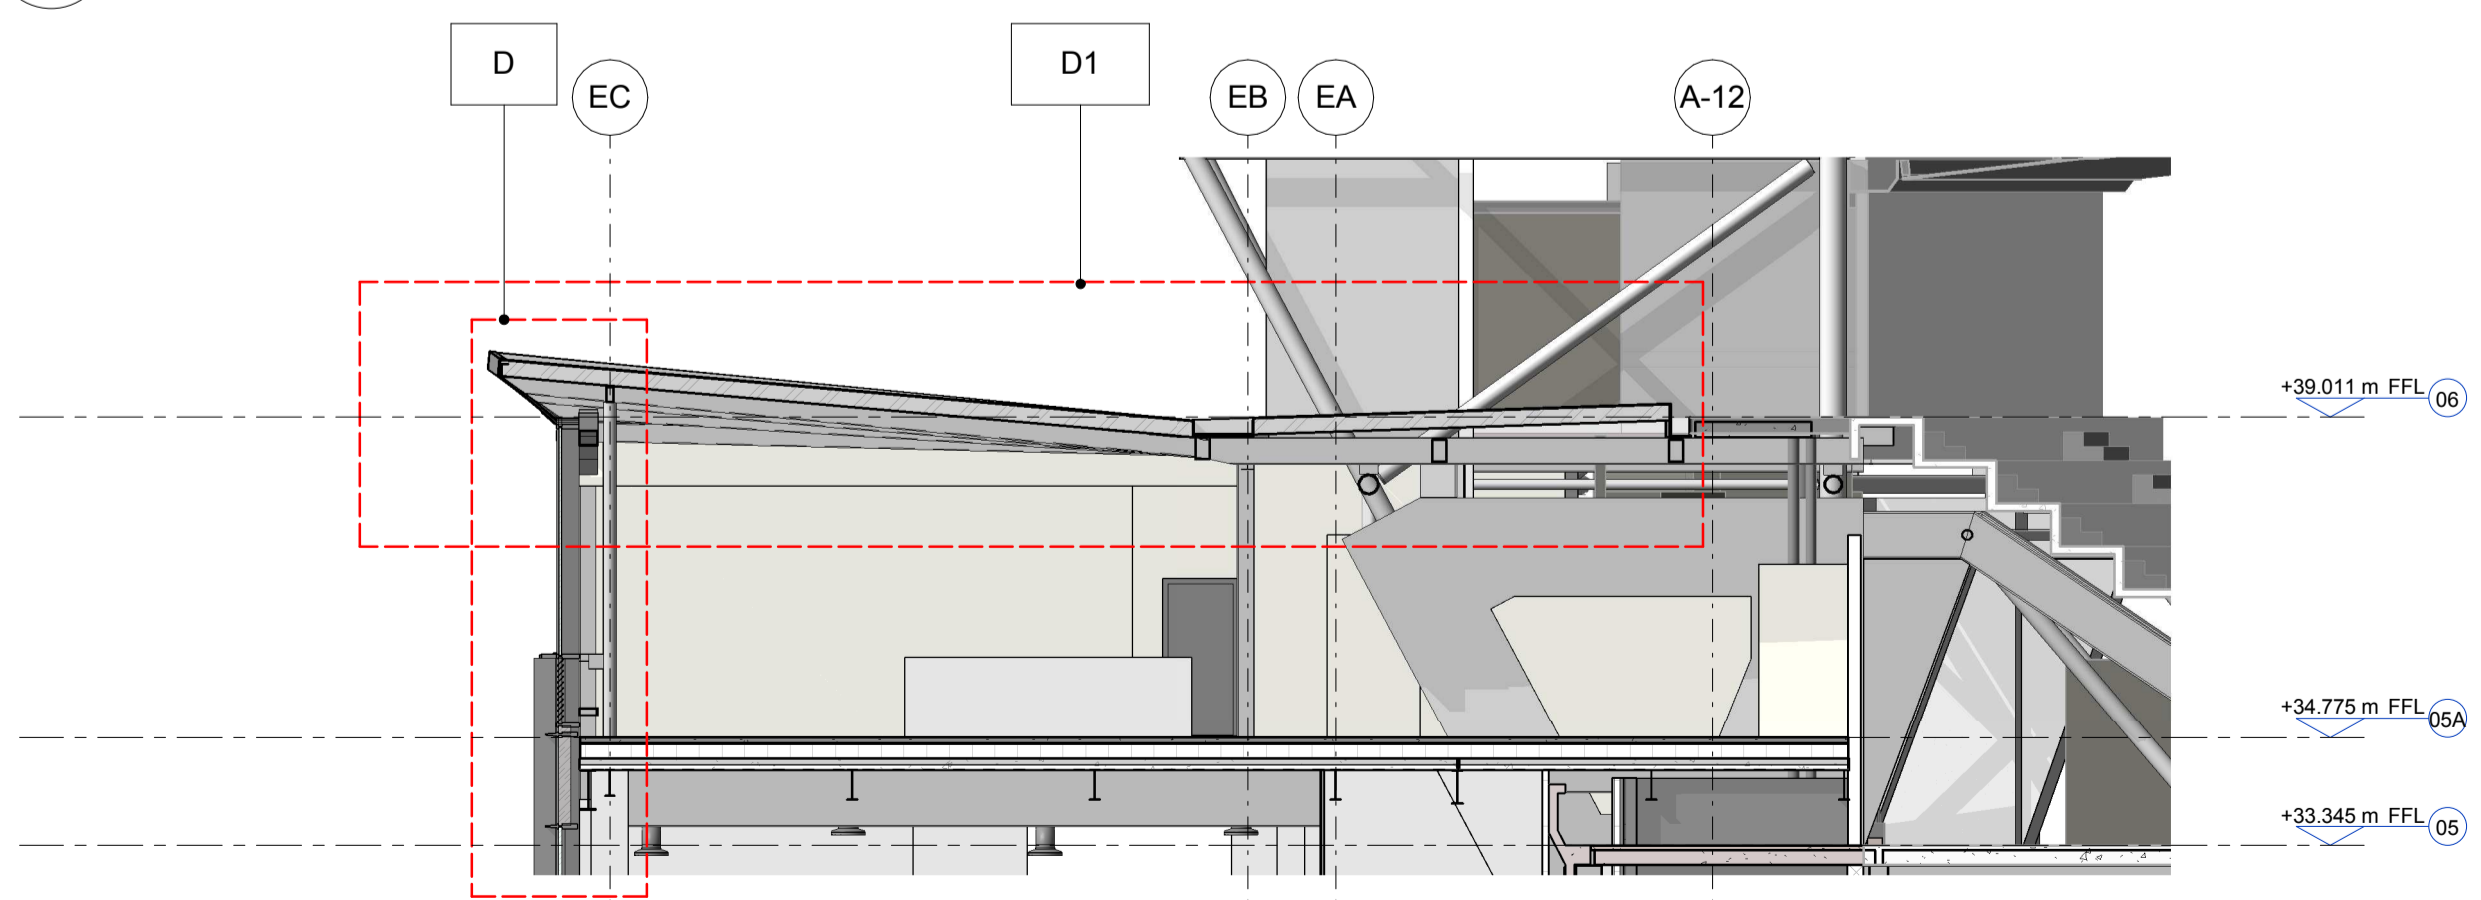

4 SECTION
 LEVEL 5A INTERIOR ELEVATION LOOKING SOUTH
 1 : 100

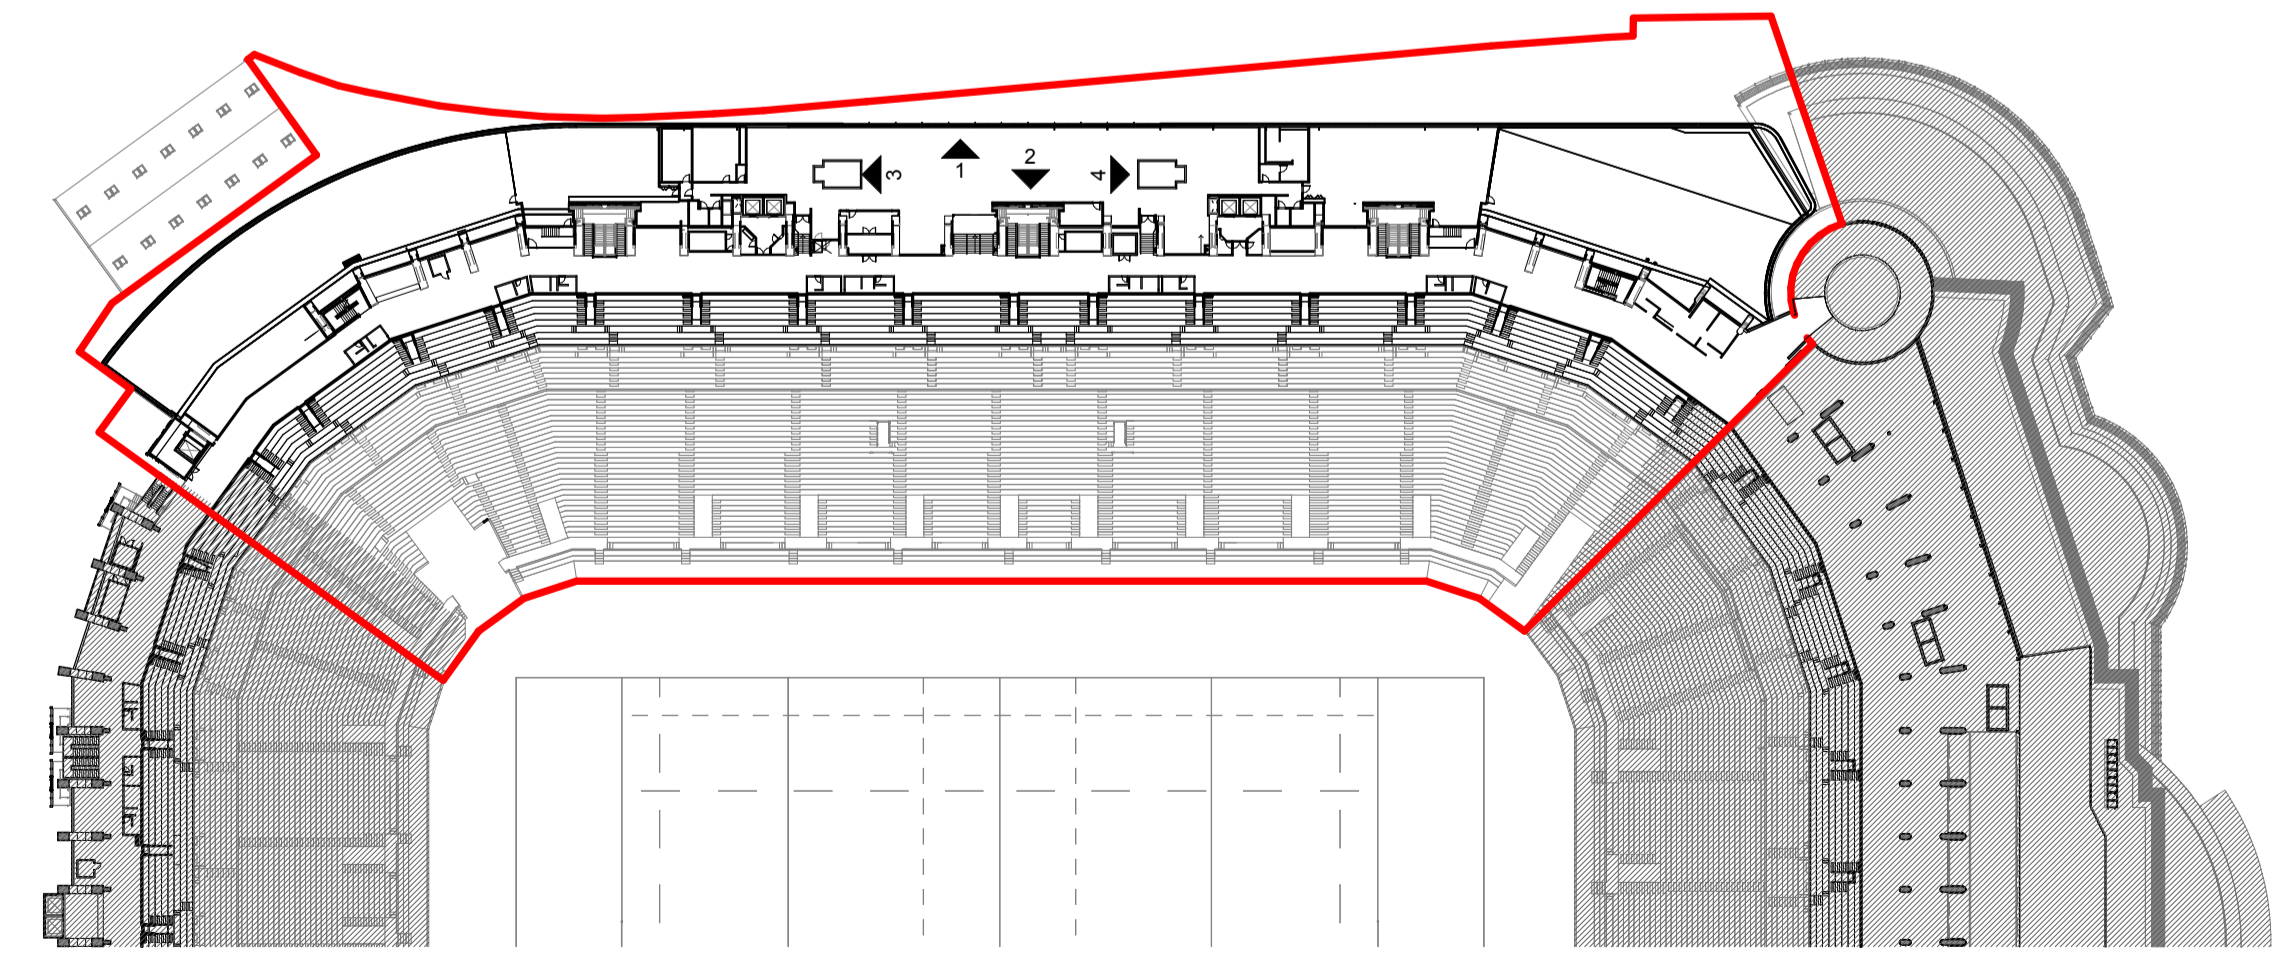

5 PLAN
 LEVEL 5A PLAN - KEY
 1 : 1000