


1 ELEVATION
 PROPOSED CURTAIN WALLING REFLECTANCE - NORTH 1 : 500

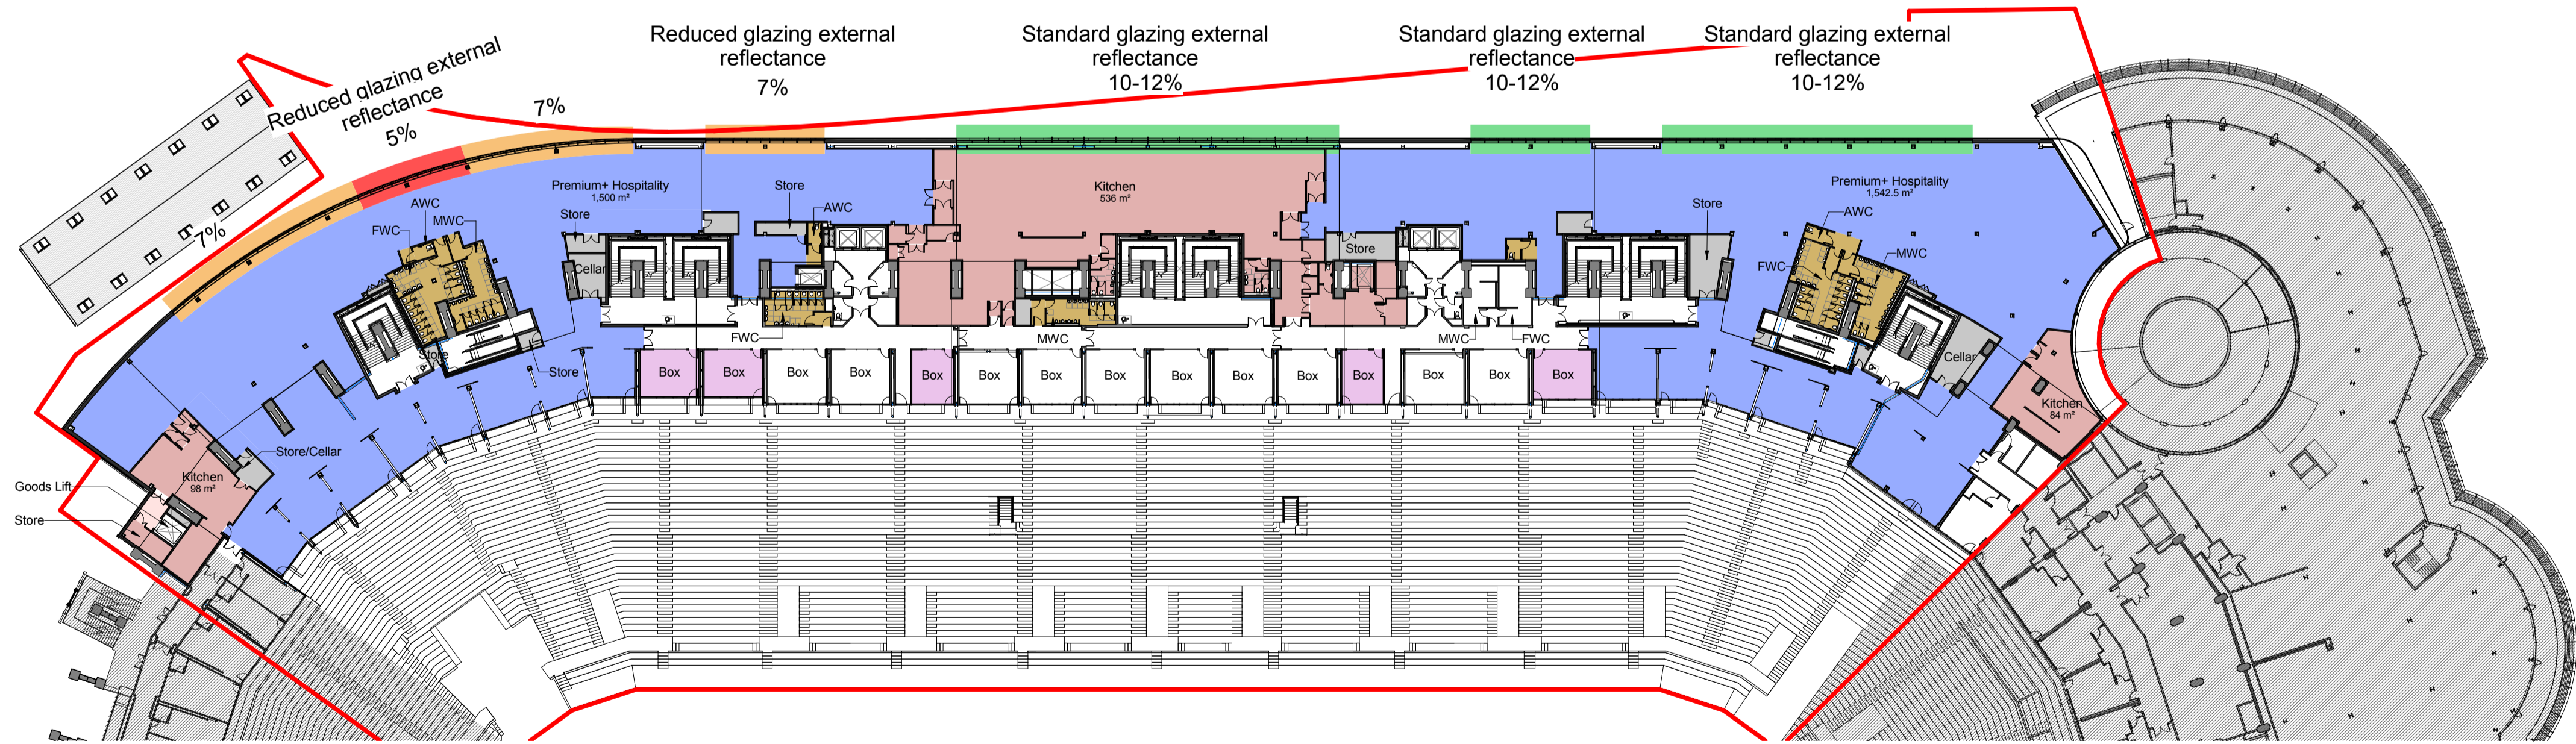

2 PLAN
 LEVEL 3 PLAN - SUN GLARE 1 : 500

EXTERNAL REFLECTANCE KEY

- Standard glazing external reflectance 10-12%
- Reduced glazing external reflectance 7%
- Reduced glazing external reflectance 5%

PLANNING

Client: RFU

Project: TWICKENHAM STADIUM EAST STAND EXTENSION

Drawing title: PROPOSED CURTAIN WALLING REFLECTANCE

KSS Scale at A1
 1 : 500
 File ref: East Stand Extension
 Drawn by: Date drawn:

London 1 James Street London W1U 1DR T+44(0)20 7907 2222 F+44(0)20 7907 2299	Sevenoaks 7 Blighs Walk Sevenoaks TN13 1DB T+44(0)20 7907 2222 F+44(0)1732 467 841	Checked by: KI Date checked: 09.03.17
LP		09.03.17

Doc ref: 100-KSS-DR	Project number: 15735	Drawing number: 347	Revision: P01
---------------------	-----------------------	---------------------	---------------