


Notes: 1. Do not Scale
2. Check all dimensions on site
3. This drawing is copyright.

06/0051/FUL

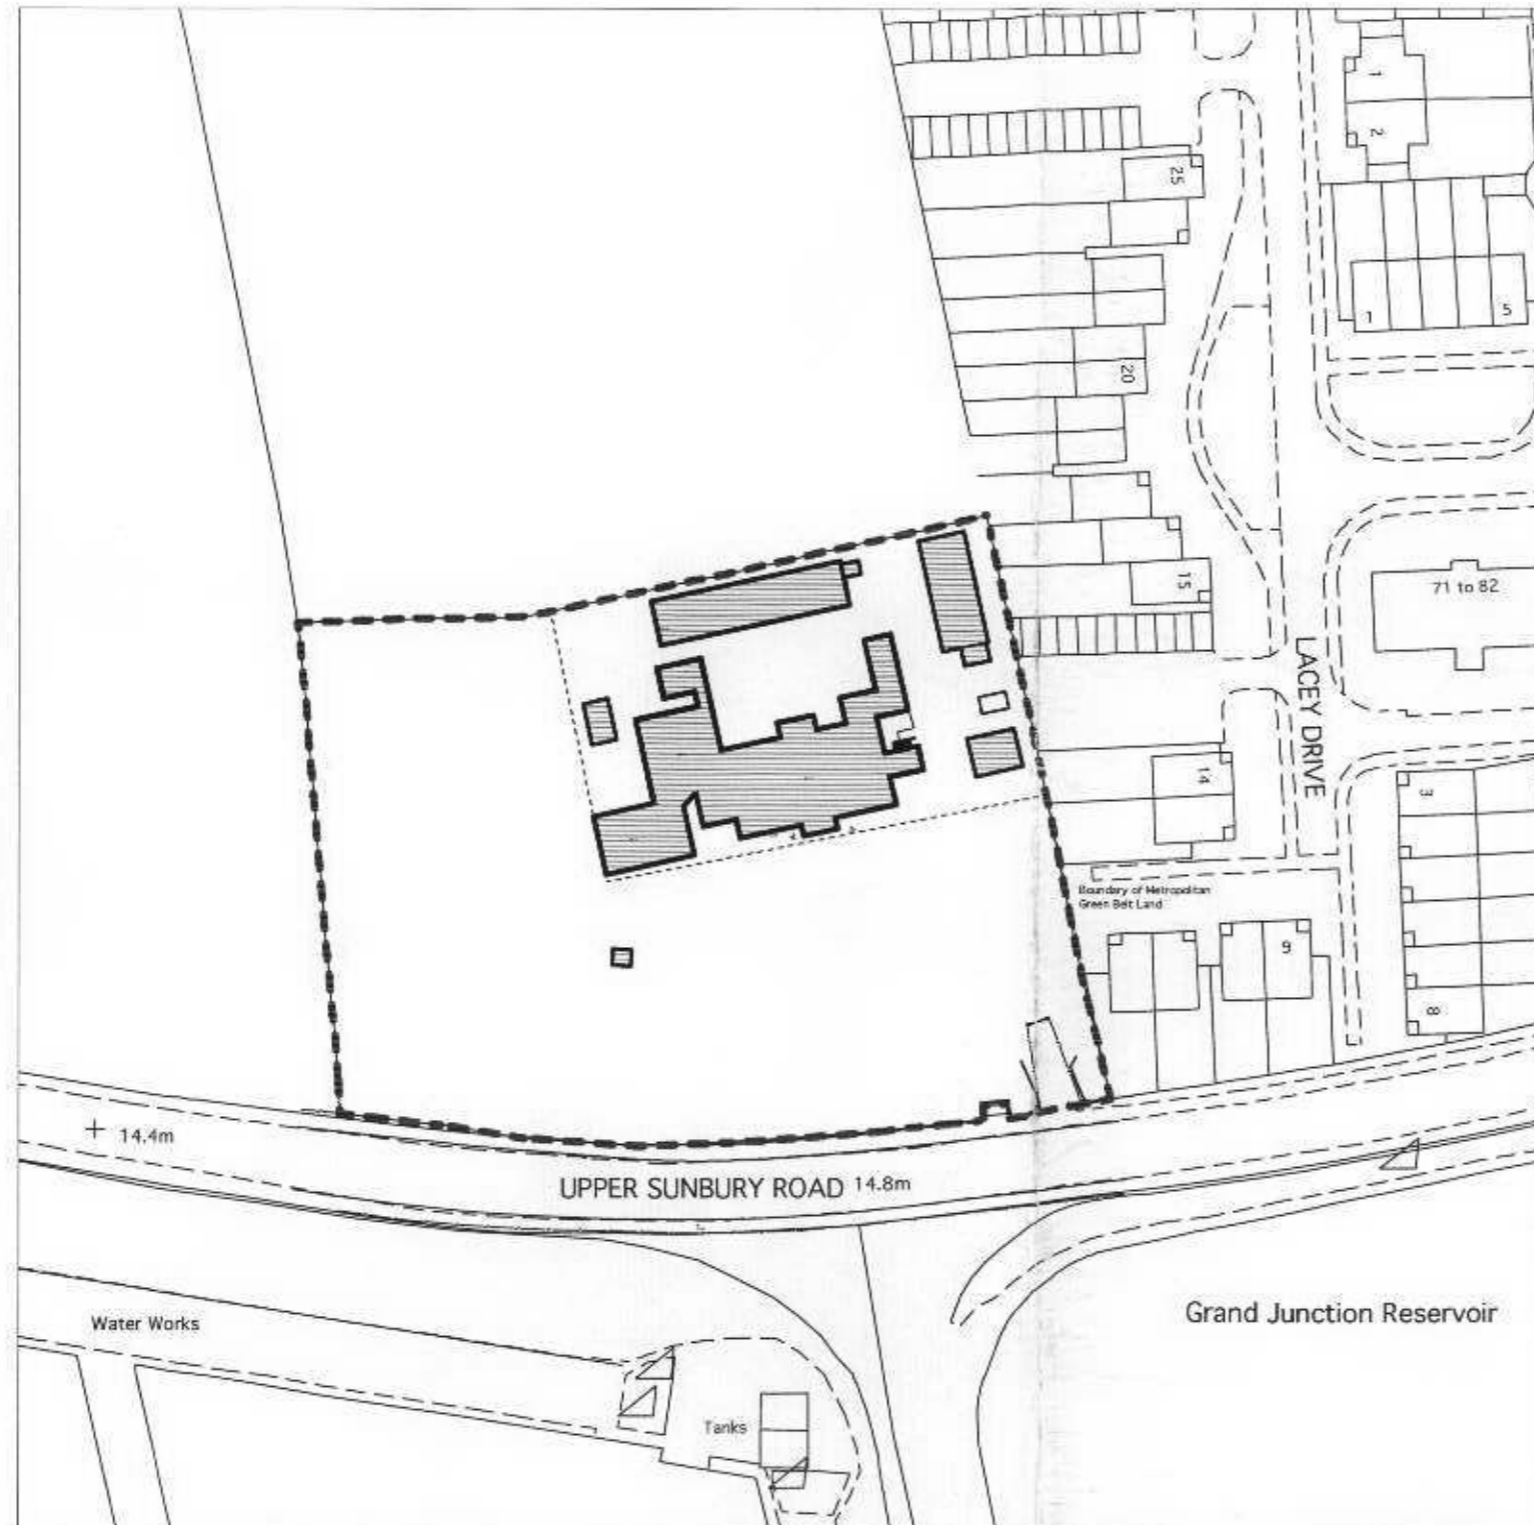

LONDON BOROUGH OF
RICHMOND UPON THAMES
31 MAR 2006
PLANNING

No	Date	By	Revision
----	------	----	----------

Project
**St Mary's
Hampton**

Drawing
Site Location Plan

Job	Dwg No.
927	200

Scale	By	Date drawn
1:1000@A3	GP	28.2.06

DunthorneParkerArchitects
16 Hampden Gurney Street London W1H 5AL
t 020 7258 0411 f 020 7723 1329
www.dunthorneparker.co.uk
mail@dunthorneparker.co.uk