



Notes: 1. Do not Scale
2. Check all dimensions on site
3. This drawing is copyright

06/0951/FUL

External materials

- 1 Natural clay Tile
- 2 Clay facing Brick
- 3 Self coloured render
- 4 Cedar Weatherboarding
- 5 Hardwood windows
- 6 Hardwood Pergola
- 7 Cedar Fencing (1750mm high)
- 8 Steel Railings (1550mm high)
- 9 Low Planting
- 10 Shrub Planting
- 11 Yew Hedging

LEIGH-ROBERTSON ARCHITECTS RICHMOND UPON THAMES
31 Mar 2006
PLANNING

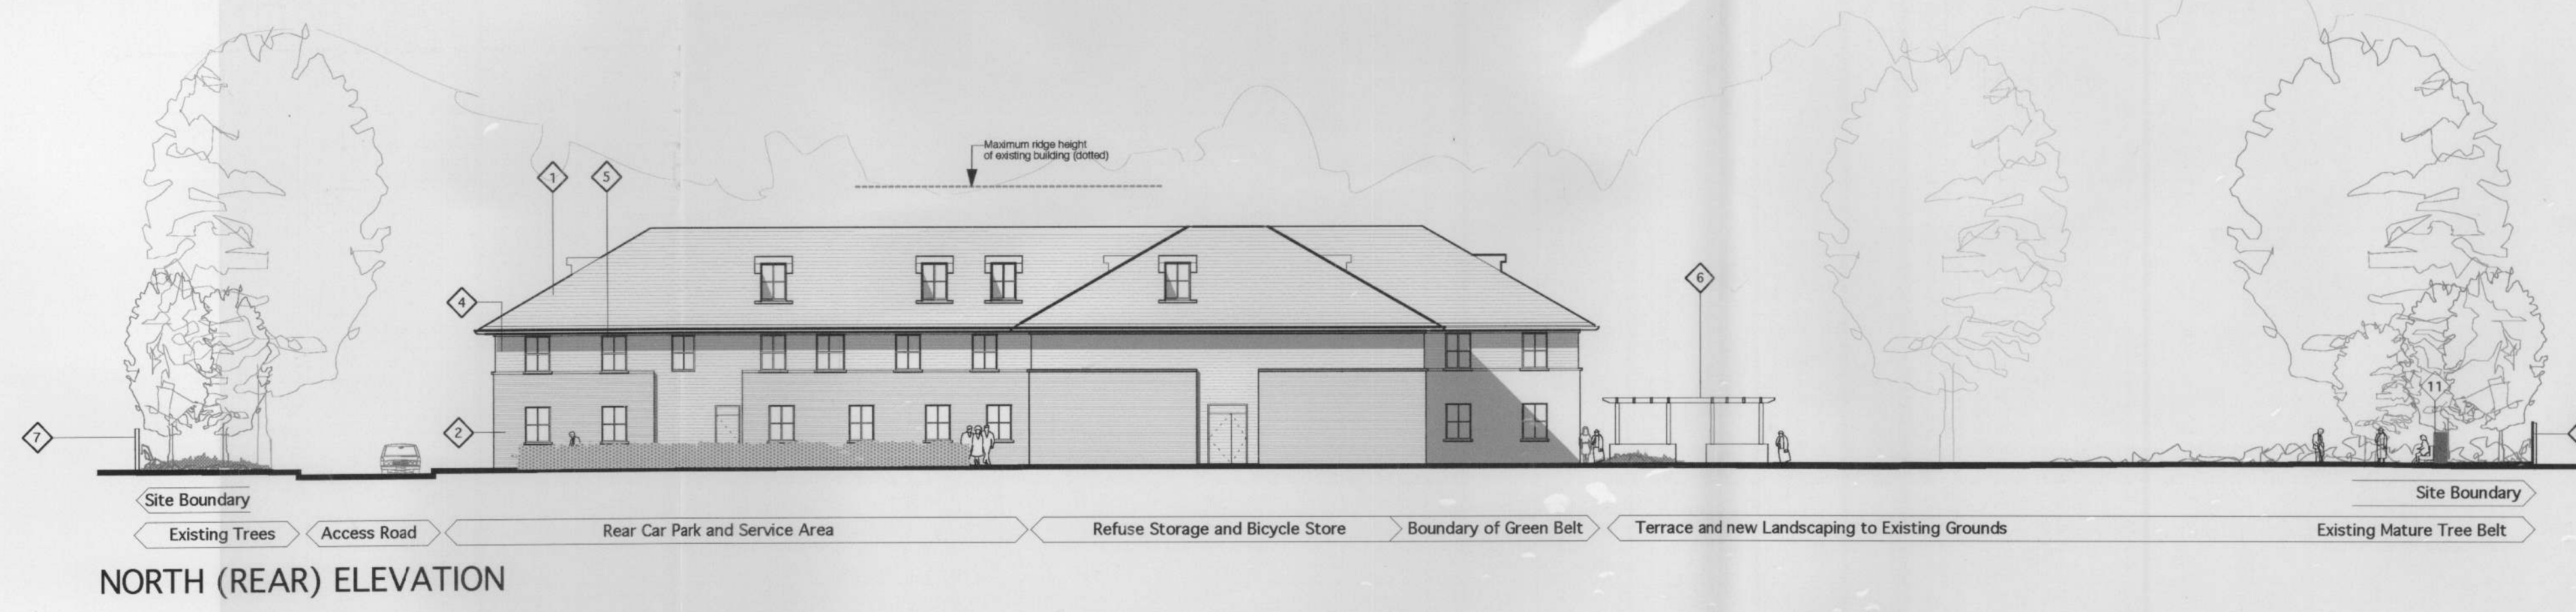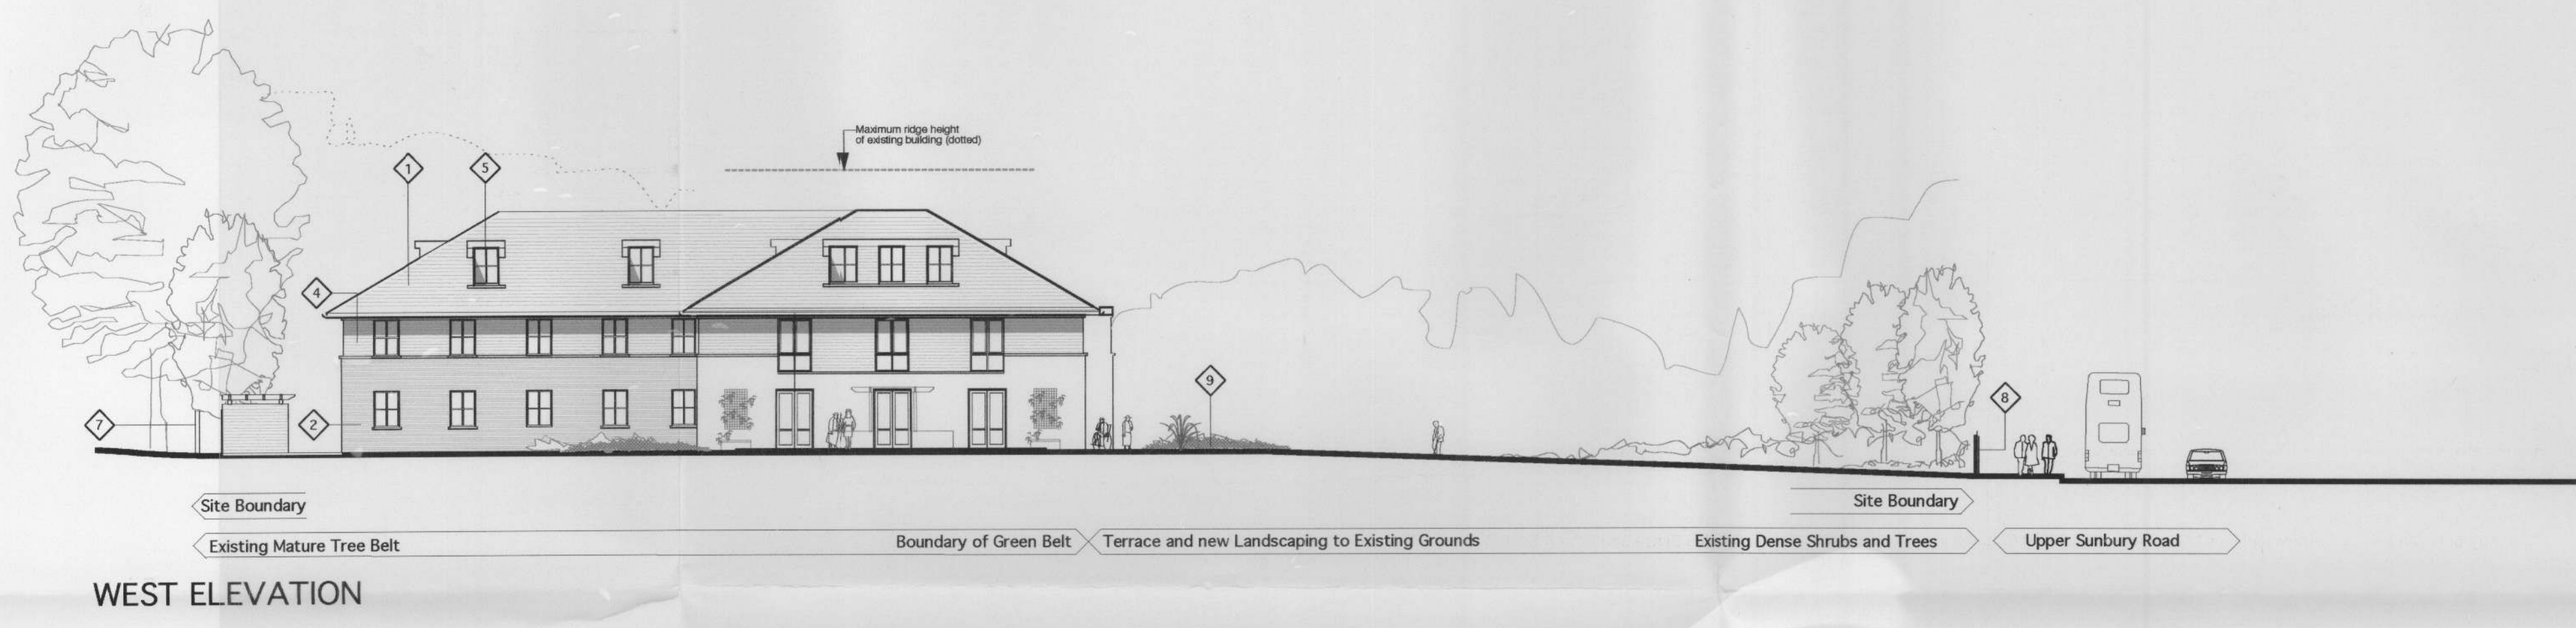

No	Date	By	Revision
Project			
St Mary's Hampton			
Drawing			
Principal Elevations			
Job	Dwg No.		
927	204		
Scale	By	Date drawn	
1:200@A1	GP	28.2.06	
DunthorneParkerArchitects			
16 Hampden Gurney Street London W1H 5AL			
t 020 7258 0411 f 020 7723 1329			
www.dunthorneparker.co.uk			
mail@dunthorneparker.co.uk			