


Notes:

1. Do not scale from this drawing.
2. All dimensions must be checked on site and any discrepancies verified with landscape architect.
3. All dimensions are drawn in mm.
4. Landscape drawing only.
5. All materials/items used to be as specified or alternatives to be approved by landscape architect.

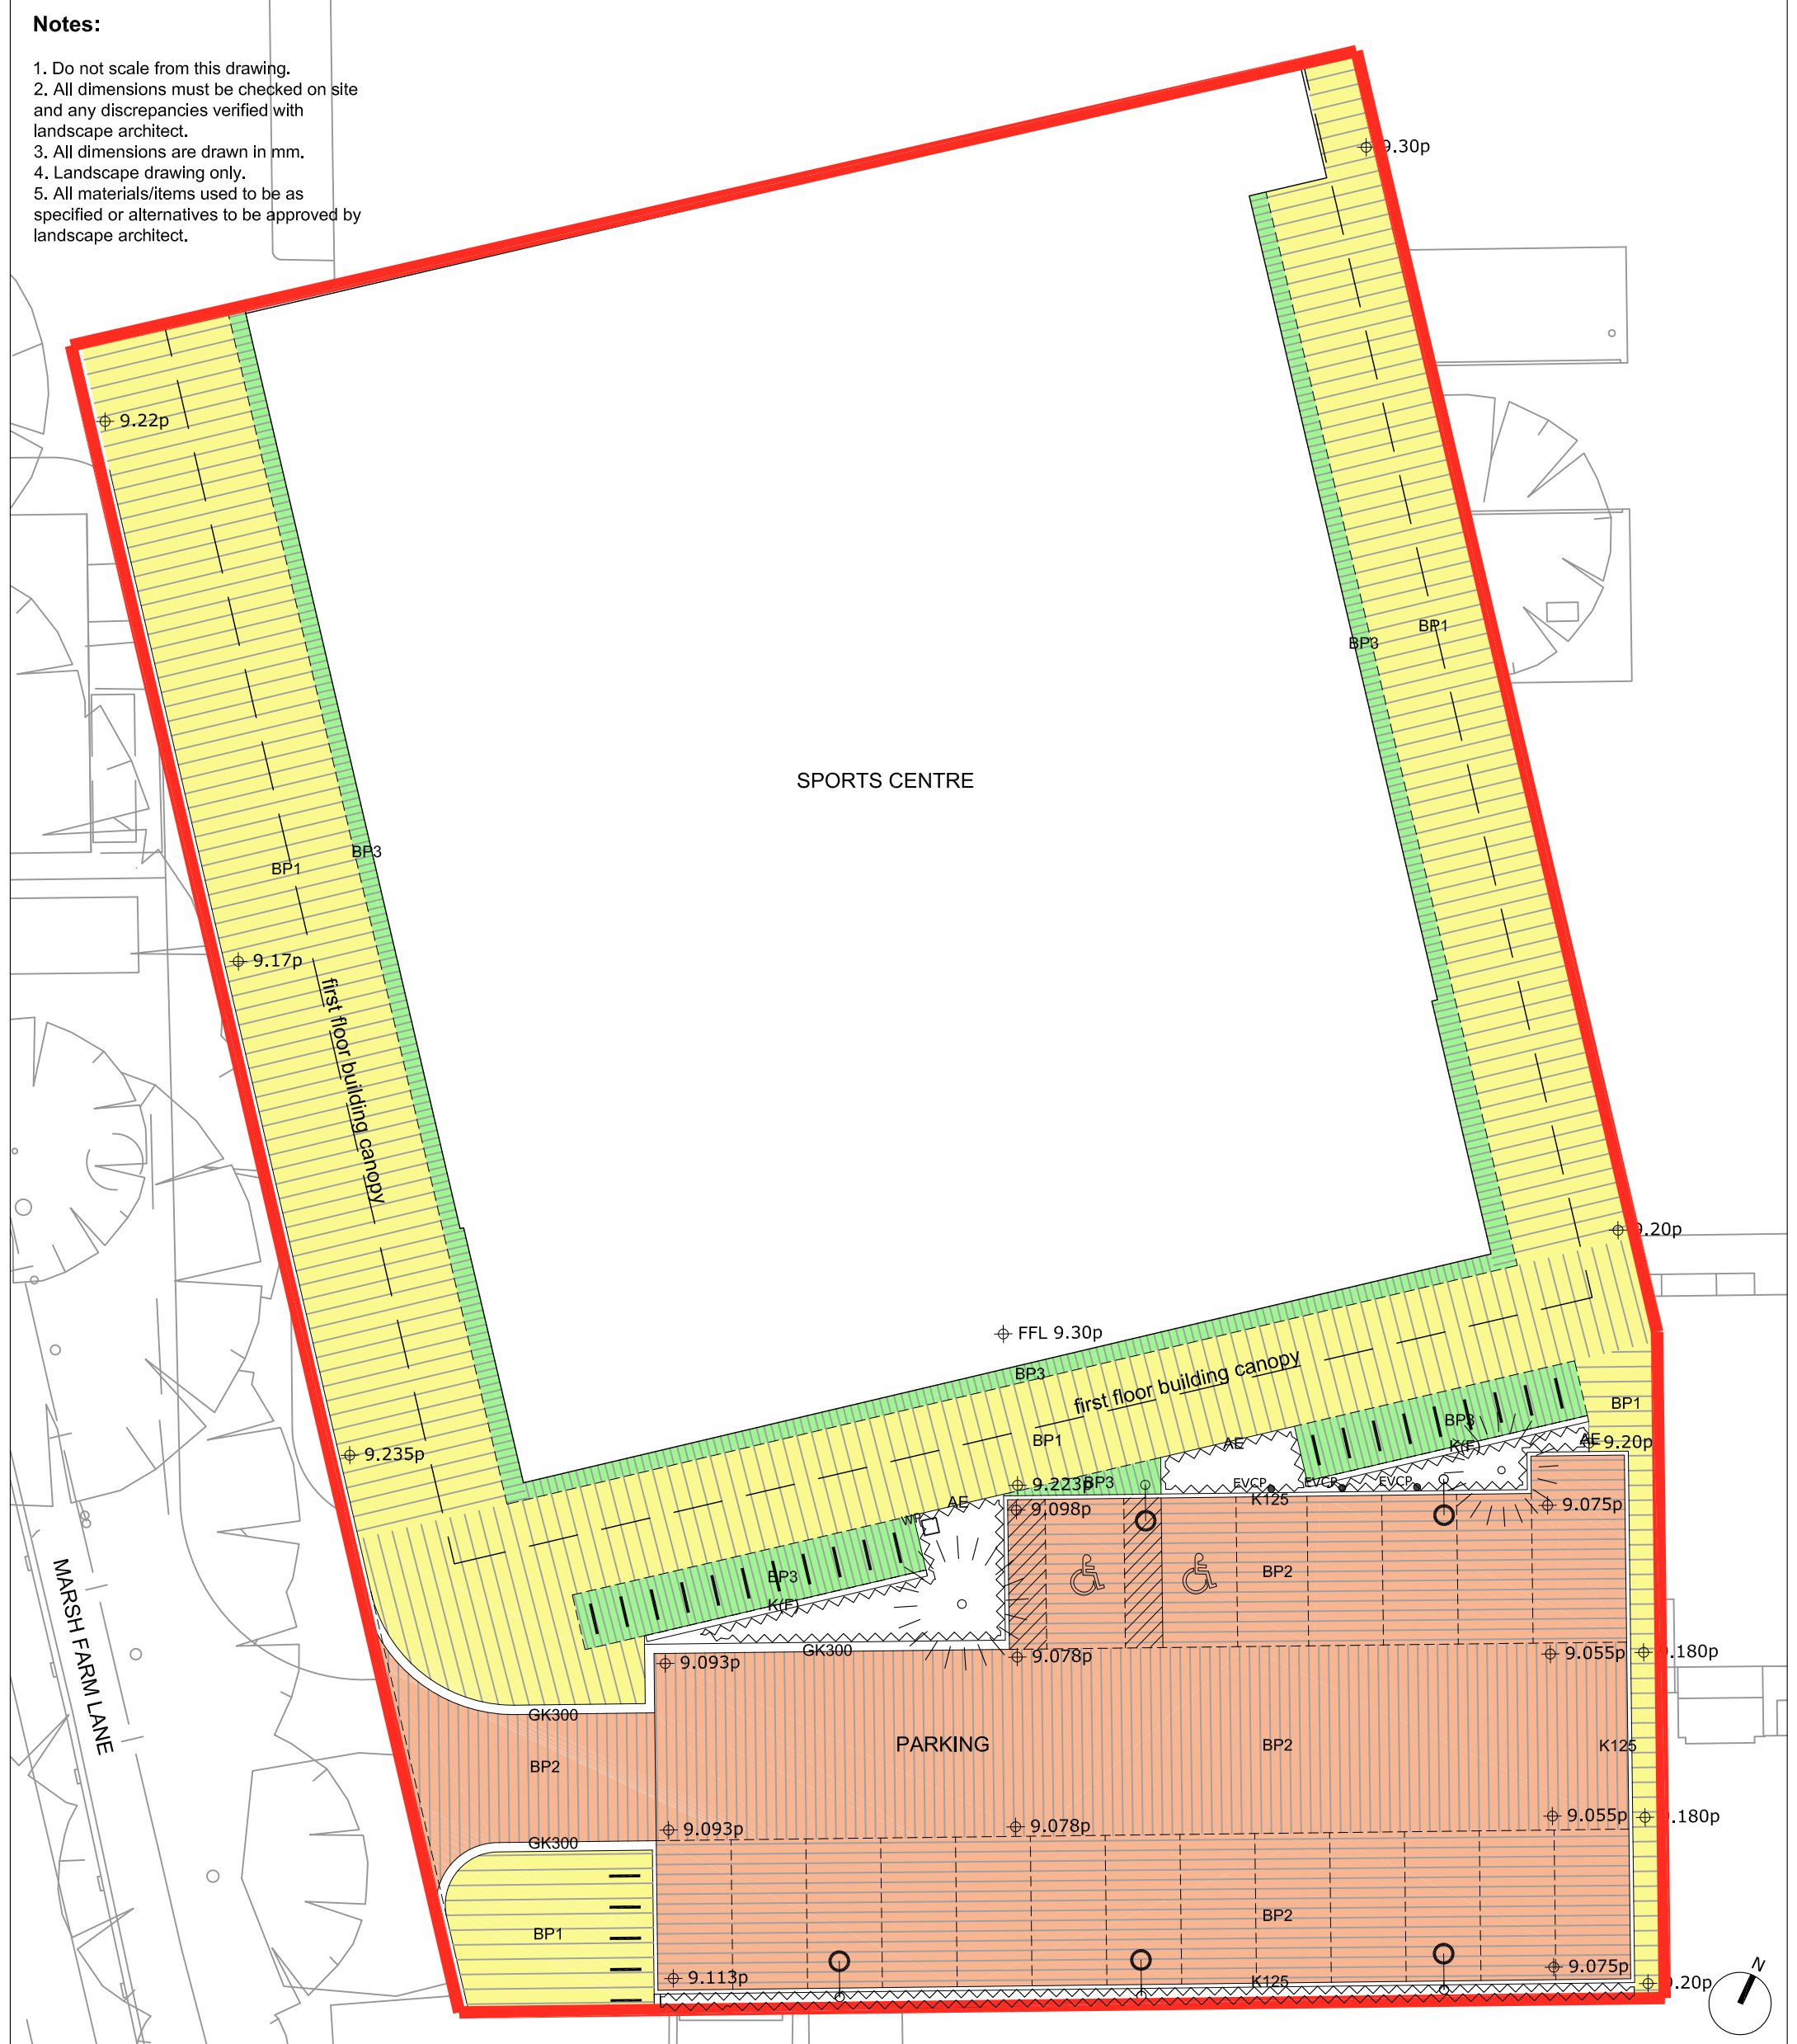

Sports Centre Boundary

BP1
Block paving (Impermeable)
Ecogranite combined block paving by Formpave in 'Cornish' to BS7533/2. 80mm thick mix of sizes; 150x100/150/250mm.

BP2
Block paving (impermeable)
Formpave Ecogranite In 'Cornish' by Formpave to BS7533/2. Vehicle loading, 100x200x80mm. Formpave Royal Forest (yellow) used to delineate parking bays. Build ups to engineers specification.

BP3
Block paving (Impermeable)
Formpave Ecogranite longsetts by Formpave In 'Cornish' to BS7533/2. 80mm thick mix of sizes; 100x250/300/350mm. Build ups to engineers specification.

GK300
GK300 -
50mm upstand Stone kerb.
300 x 225 x 915mm.
Please refer to LUC drawing 6377-LD-DET-631.
Build ups to engineers specification.

K125
K125 -
125mm upstand PCC kerb. 915 x 125 x 255mm.
Please refer to LUC drawing 6377-LD-DET-631.
Build ups to engineers specification.

K(F)
K(F) -
Standard PCC channel, as above, flush with paving.
Please refer to LUC drawing 6377-LD-DET-631.
Build ups to engineers specification.

AE
AE -
Aluminium edging 120x70x7mm. By Kinley Systems 'AluExcel 120mm Flexible' with 400mm anchor pins.
Please refer to LUC drawing 6377-LD-DET-631.
Build ups to engineers specification.

Sheffield cycle stands, 800 x 715mm. 305 grade stainless steel, on concrete pad foundations.

EVCP
Electric Vehicle Charging Points (EVCP)

Irrigation point

Lighting column, pole mounted luminaire. 6m height CHS posts RAL 9007 with denver holophane luminaire (or similar). Lighting locations are indicative. Refer to engineers detail & specification.

Rev	Date	Issue Notes	HL	EP
A	18.05.17	First Issue		

LUC 43 Chalton Street
London, NW1 1JD
T: 020 7383 5784
F: 020 7383 4798
london@landuse.co.uk
www.landuse.co.uk

Project
**Richmond Upon Thames College
Sports Centre**
Client
Atkins
Title
Hardworks Plan

Scale 1:200 @ A3	Status for Planning
Job No. 6377	Drawing No. LD PLN 231
	Issue A

Do not scale from this drawing
© Drawing & Design Copyright of LUC