


**Notes:**

1. Do not scale from this drawing.
2. All dimensions must be checked on site and any discrepancies verified with landscape architect.
3. All dimensions are drawn in mm.
4. Landscape drawing only.
5. All materials/items used to be as specified or alternatives to be approved by landscape architect.

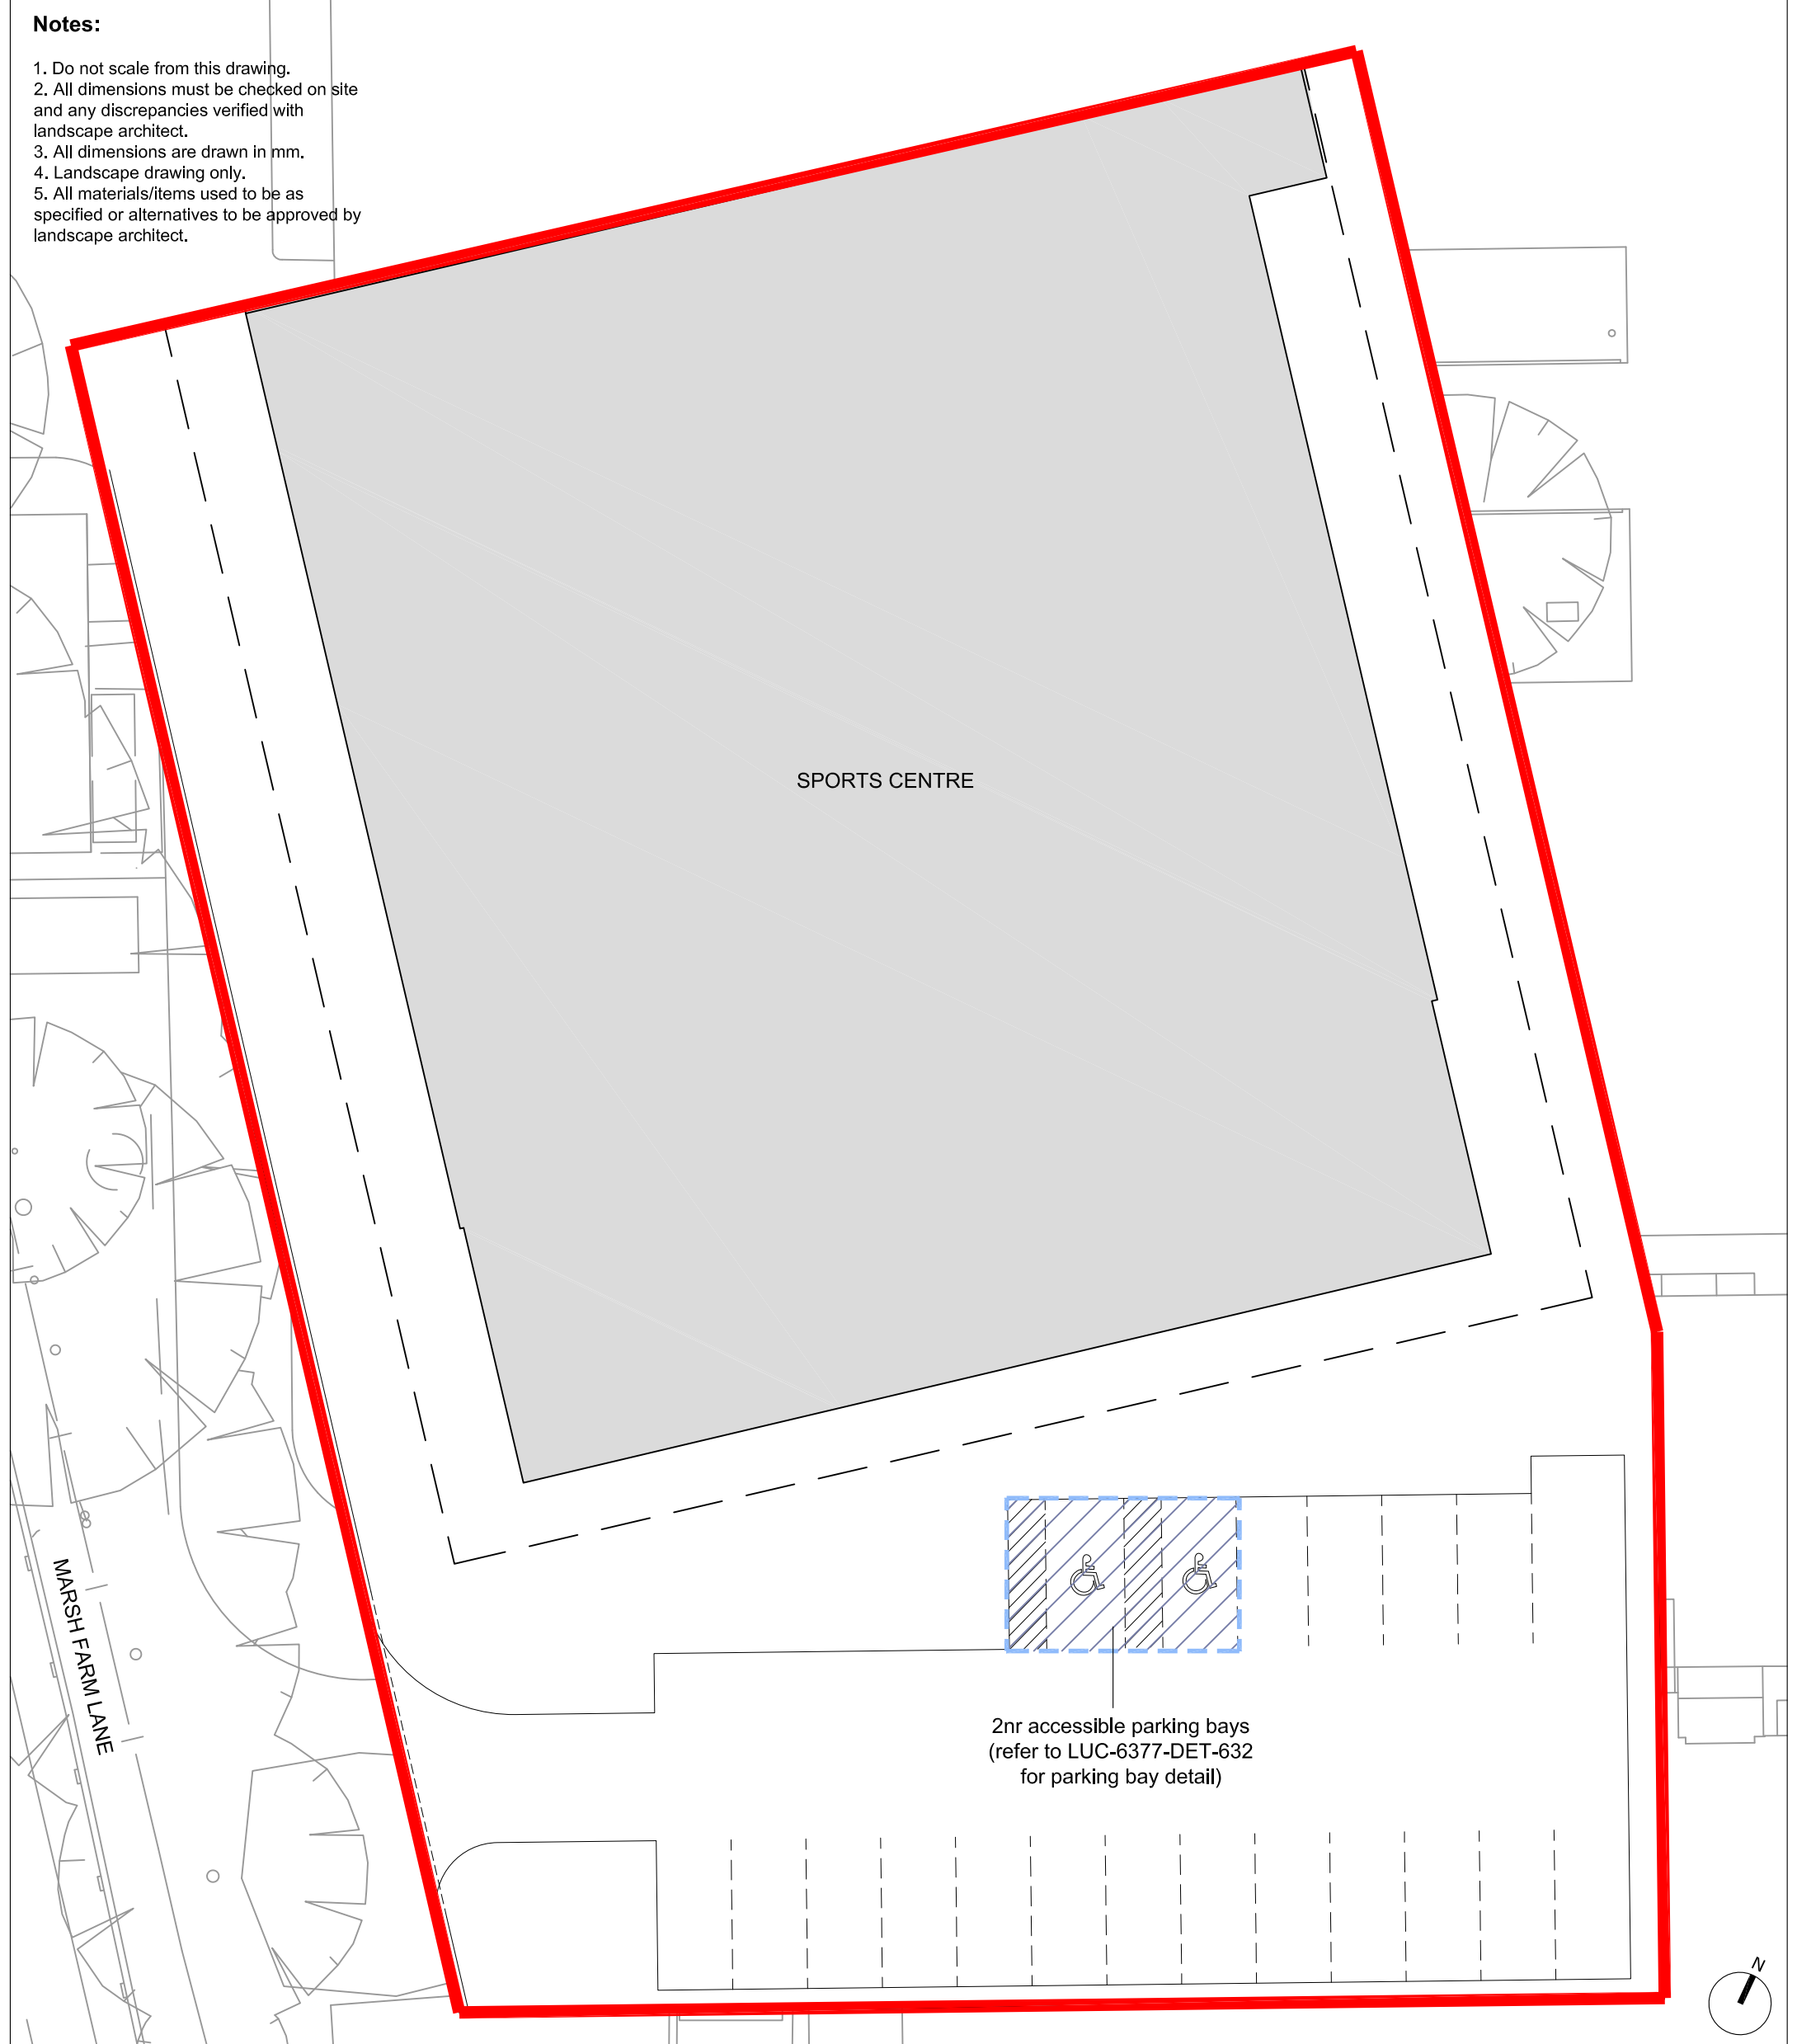

Sports Centre Boundary

Rev	Date	Issue Notes	HL	EP	EP
A	18.05.17	First Issue			

**LUC** 43 Chalton Street  
 London, NW1 1JD  
 T: 020 7383 5784  
 F: 020 7383 4798  
 london@landuse.co.uk  
 www.landuse.co.uk

Project  
 Richmond Upon Thames College  
 Sports Centre  
 Client  
 Atkins  
 Title  
 Accessible Parking Plan

Scale  
 1:200 @ A3  
 Status  
 for Planning

Job No. 6377	Drawing No. LD PLN 031	Issue A
-----------------	---------------------------	------------

Do not scale from this drawing  
 © Drawing & Design Copyright of LUC