

DO NOT SCALE

SAFETY, HEALTH AND ENVIRONMENTAL INFORMATION


In addition to the hazards/risks normally associated with the types of work detailed on this drawing, note the following:

CONSTRUCTION


MAINTENANCE/CLEANING

DECOMMISSIONING/DEMOLITION


It is assumed that all works will be carried out by a competent contractor working, where appropriate, to an approved method statement

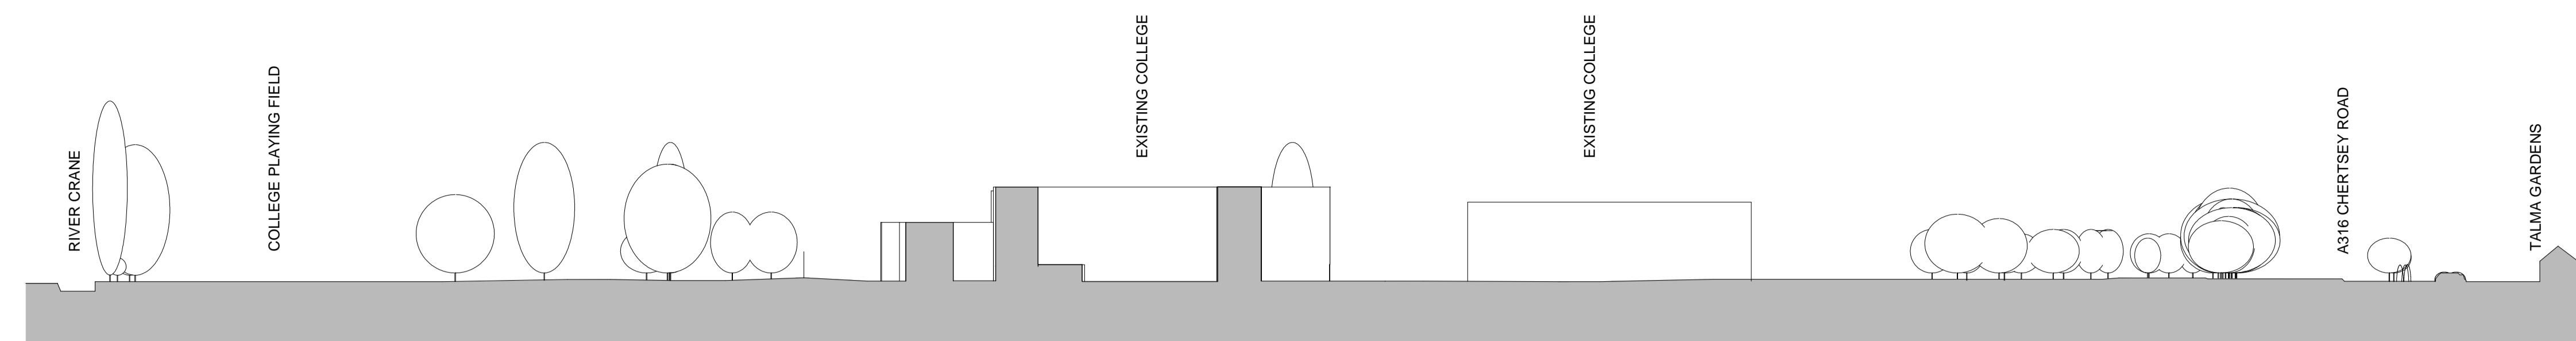


1 Existing Site AA
SCALE 1 : 1000

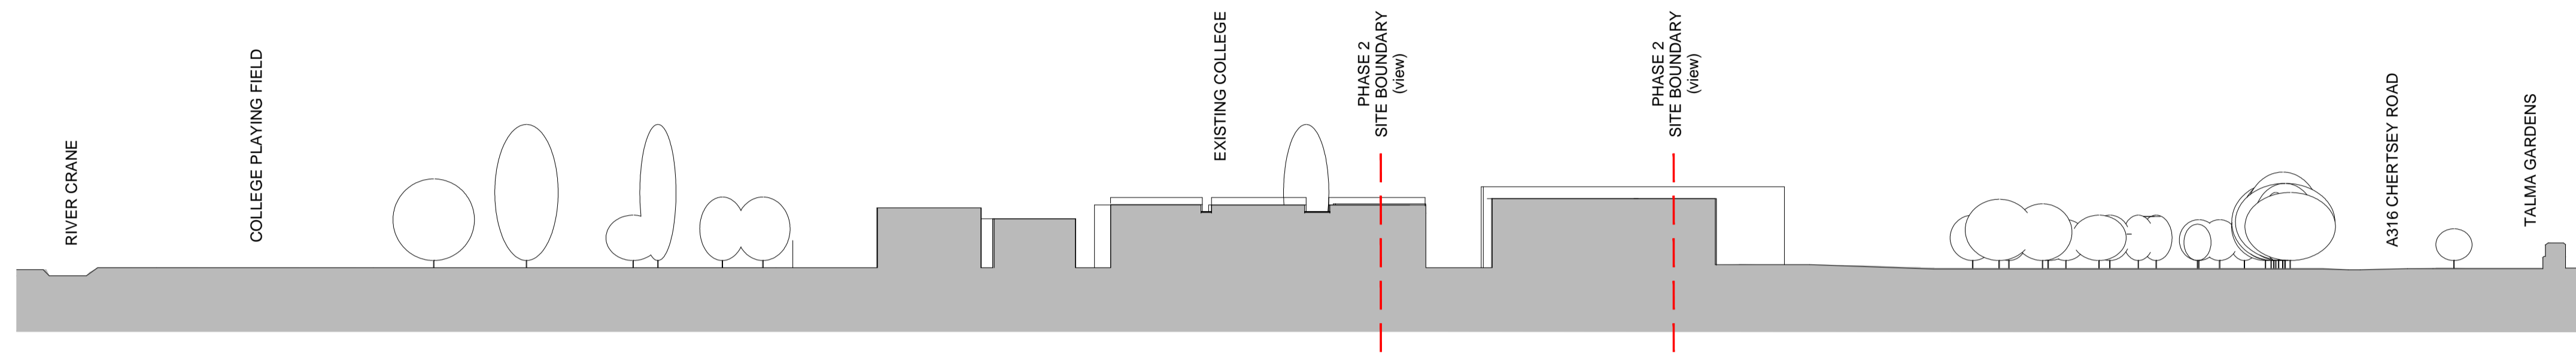

2 Existing Site BB
SCALE 1 : 1000

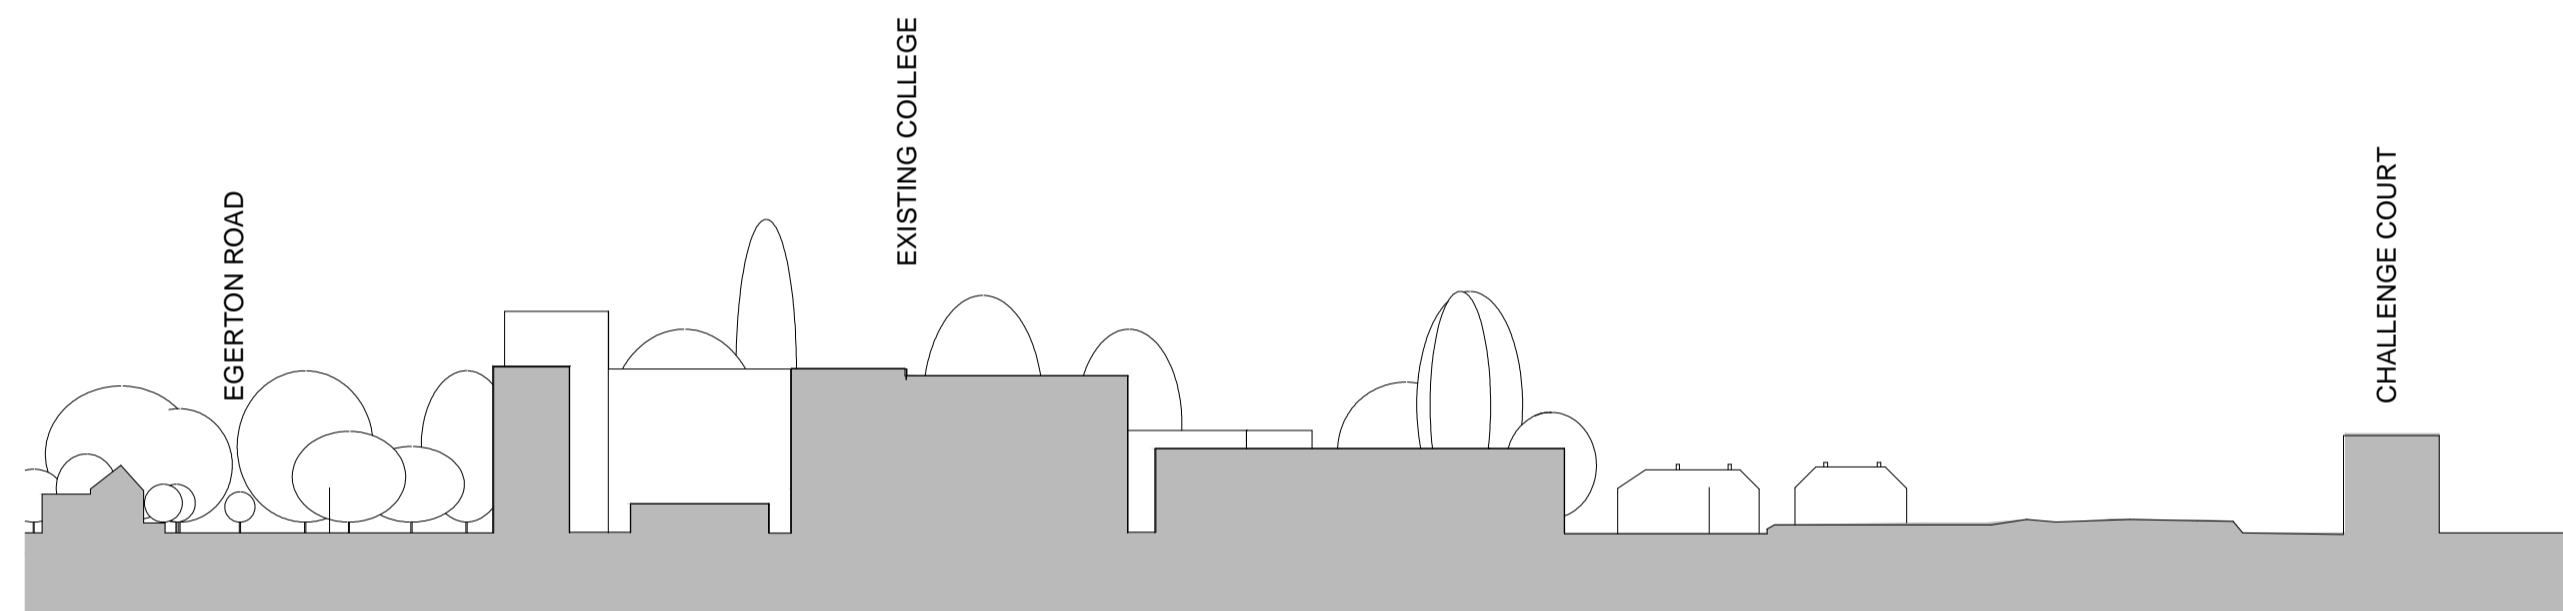

3 Existing Site CC
SCALE 1 : 1000

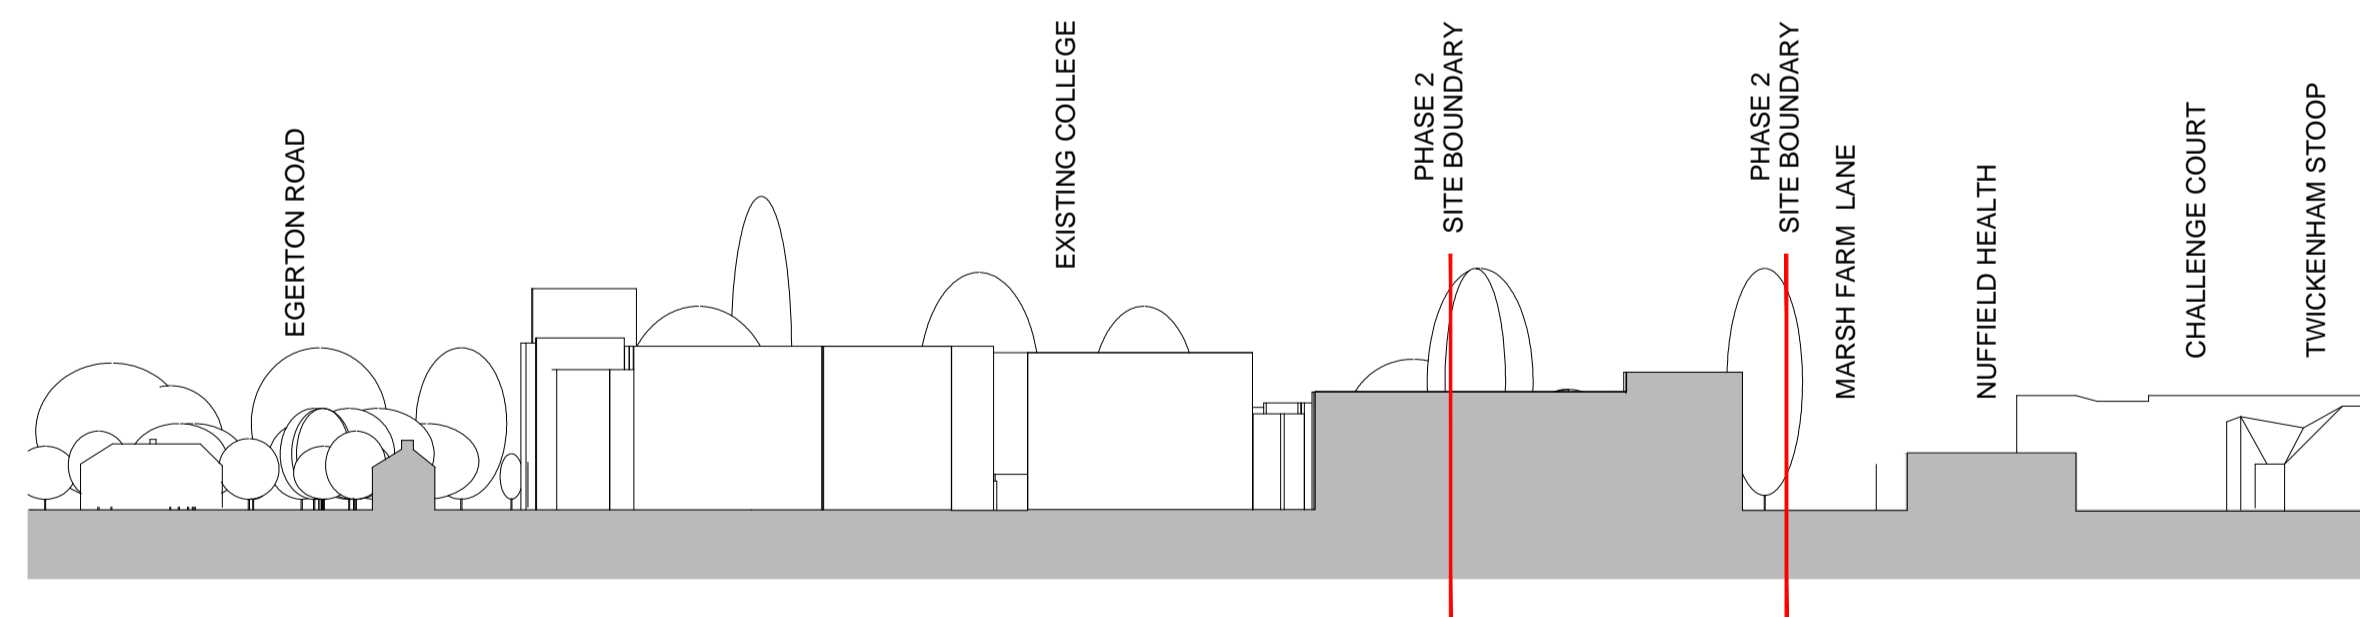

4 Existing Site DD
SCALE 1 : 1000

Phase 2 Site Boundary

Rev.	Date	Description	By	Chk'd	App'd
------	------	-------------	----	-------	-------

Drawing Status: **PLANNING** Suitability: **SO**

ATKINS Euston Tower
286 Euston Road
London
NW1 3AT

Tel: +44 (0)20 7121 2000
Fax: +44 (0)20 7121 2111
Copyright © Atkins Limited (2015) www.atkinsglobal.com

Client: **Richmond upon Thames College**
Building Futures • Achieving Ambitions
The Richmond upon Thames School

Project Title: **RICHMOND UPON THAMES COLLEGE THE RICHMOND UPON THAMES SCHOOL SPORTS FACILITY**

Drawing Title: **EXISTING SITE SECTIONS**

Scale	Designed	Drawn	Checked	Authorised
1:1000	KD	SR	KD	CW
Original Size	Date	Date	Date	Date
A1	26/05/2017	26/05/2017	26/05/2017	26/05/2017

Drawing Number: 5137894-ATK-SP-ZZ-DR-A-3100

