
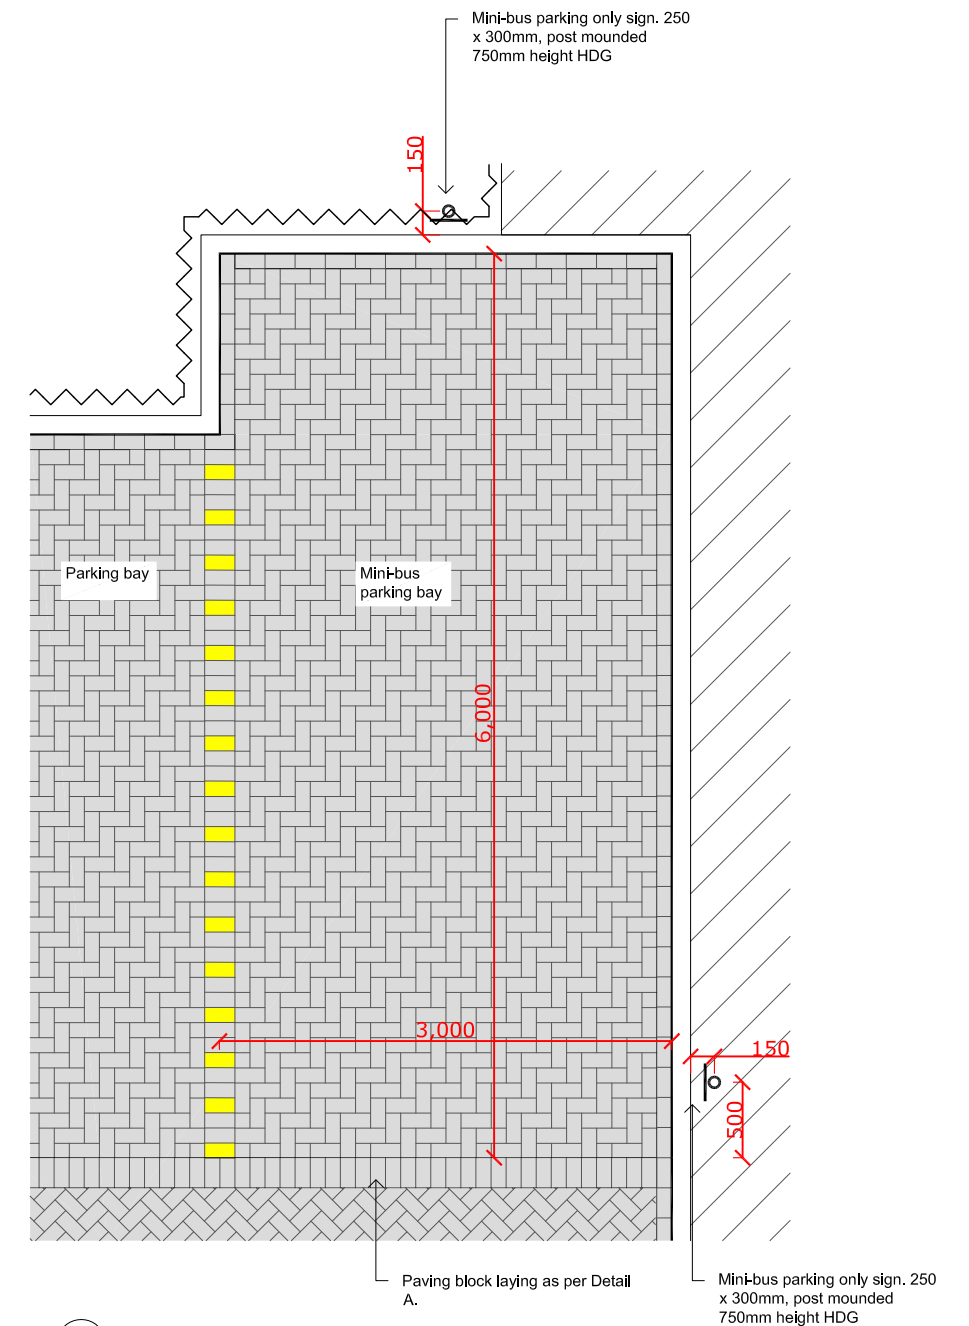


NOT FOR CONSTRUCTION


General:

- 'Natural' colour blocks for car park areas, demarcated with yellow colour blocks.
- To be read in conjunction with 6377-LD-PLN-031, 6377-LD-PLN-231 & 6377-LD-DET-631.

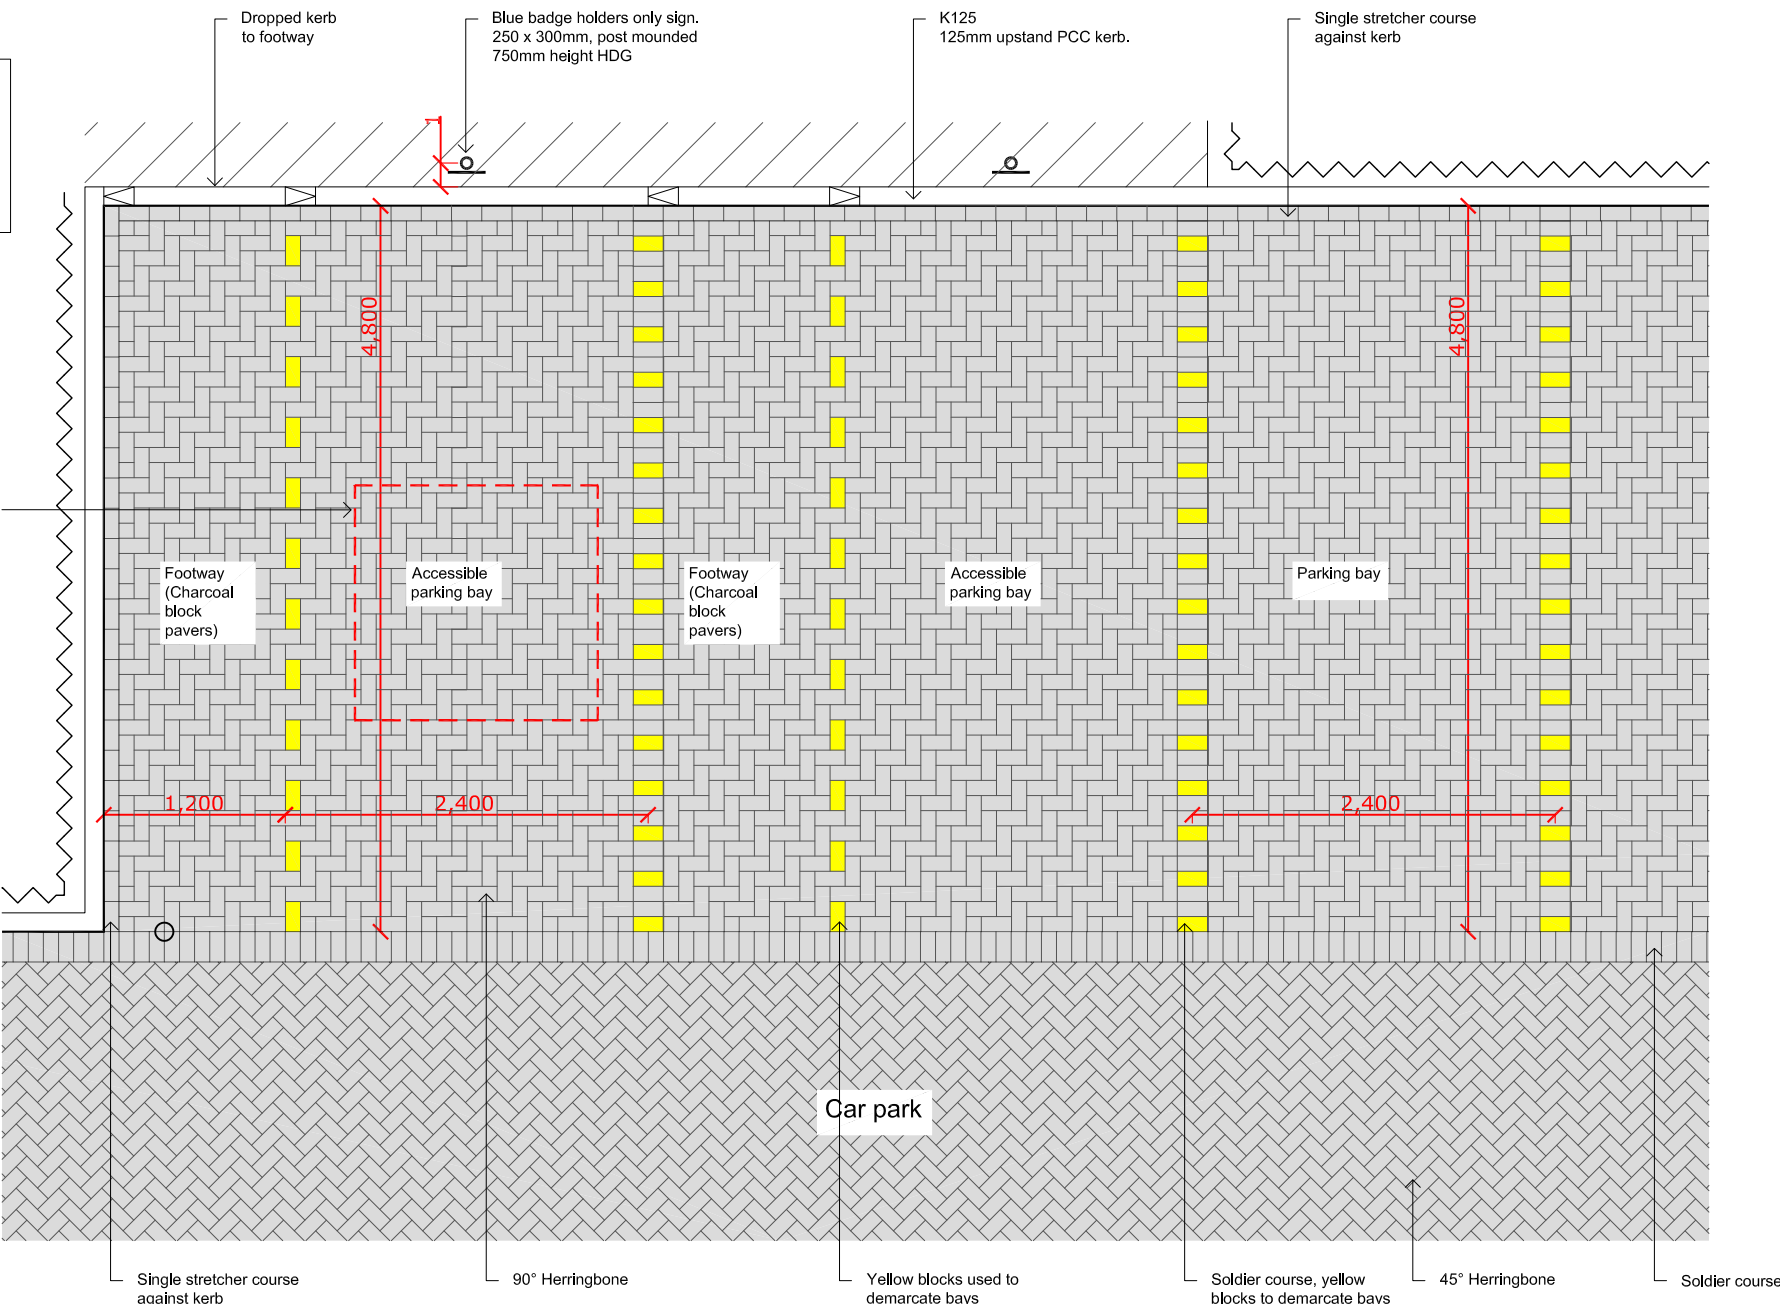


A Parking Bay Detail
1:50 @ A3


B Mini-Bus Parking Bay Detail
1:50 @ A3

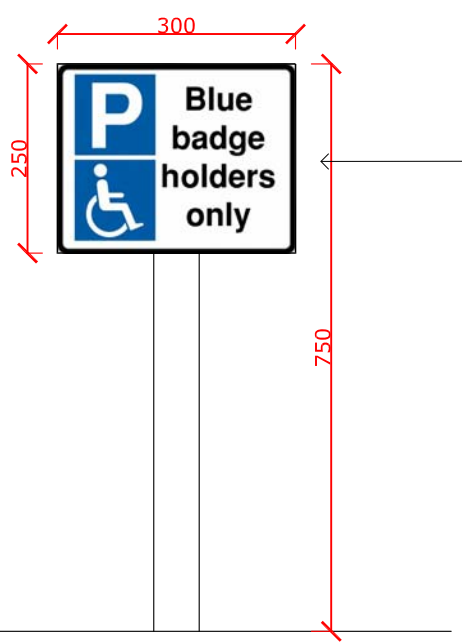

C Blue Badge Holders Only Sign
1:10 @ A3

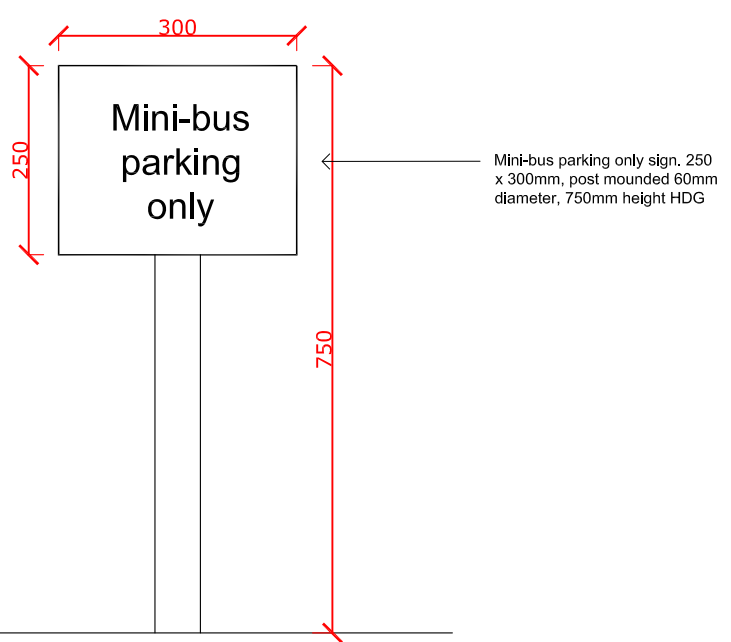

D Mini-bus parking only sign
1:10 @ A3

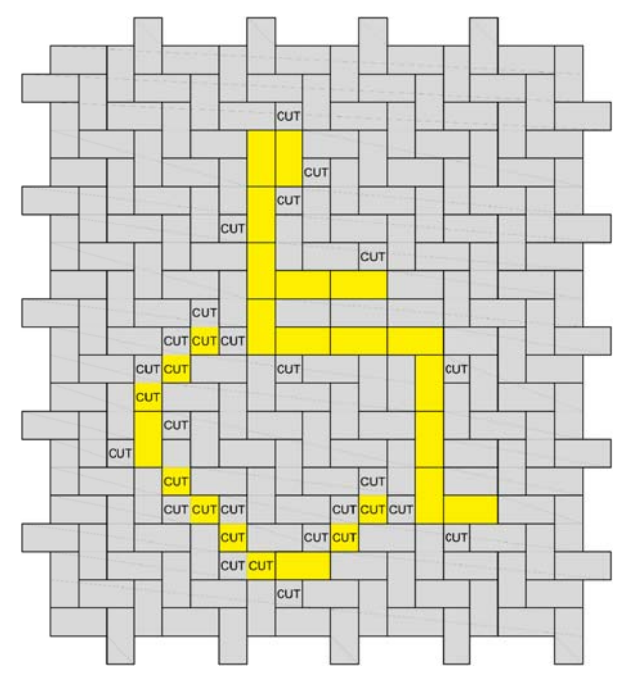

E Accessible Parking Bay Design Intent
NTS

- Notes**
- Do not scale from this drawing, use only written dimensions.
 - All dimensions are drawn in mm unless otherwise noted.
 - All dimensions must be checked on site and any discrepancies verified with landscape architect.
 - Landscape drawing only - to be read in conjunction with architect and engineers drawings.
 - All materials/items used to be as specified or alternatives to be approved by landscape architect.

A	18.05.17	Final Issue	HC	EP
Iss	Date	Issue Notes	Dm	Chk/Apr

LUC
 43 Chalton Street
 London, NW1 1JD
 T: 020 7383 5784
 F: 020 7383 4798
 london@landuse.co.uk
 www.landuse.co.uk

Project
Richmond Upon Thames College Sports Centre
 Client
Atkins
 Title
Parking Bay Detail

Scale	Status
VARIES@A3	for Planning
Job No. 6377	Drawing No. LD DET 632
Issue A	

Do not scale from this drawing
 © Drawing & design copyright of LUC