


Sports Building


Planting bed

Vehicle access and parking


Residential development zone

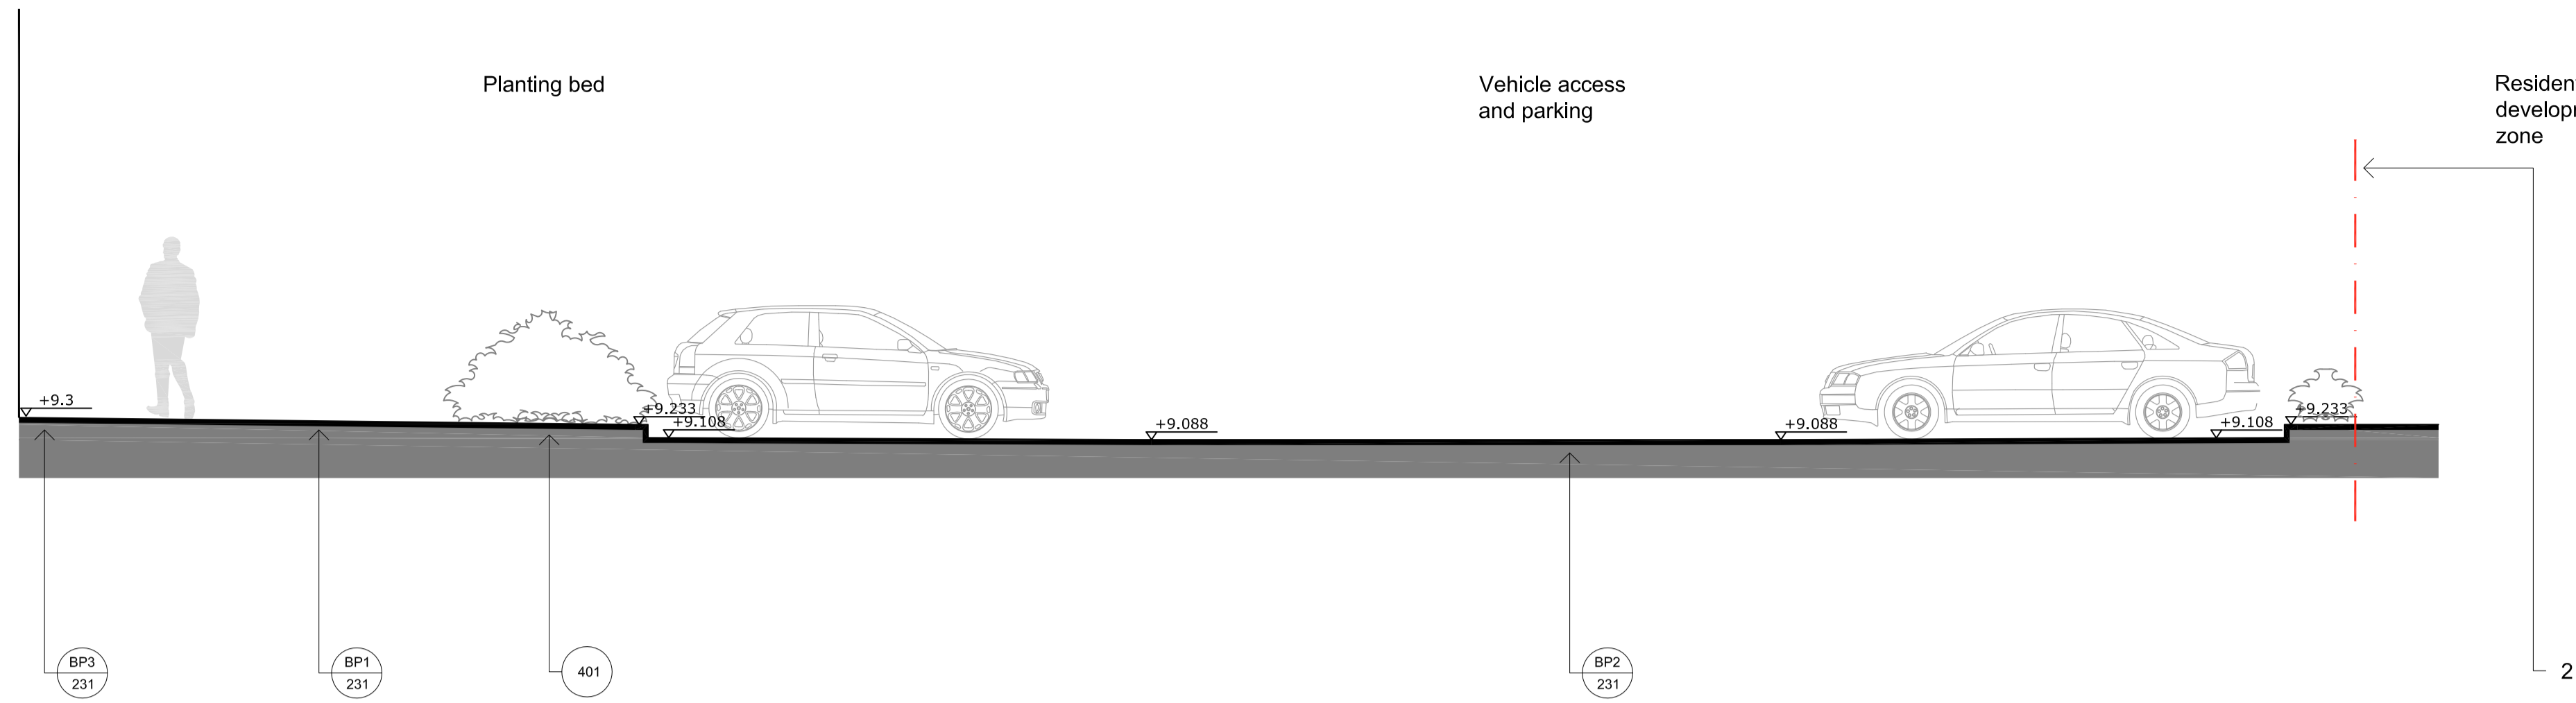

A Sports Centre Car Park Section A-A'
Scale 1:50@A1

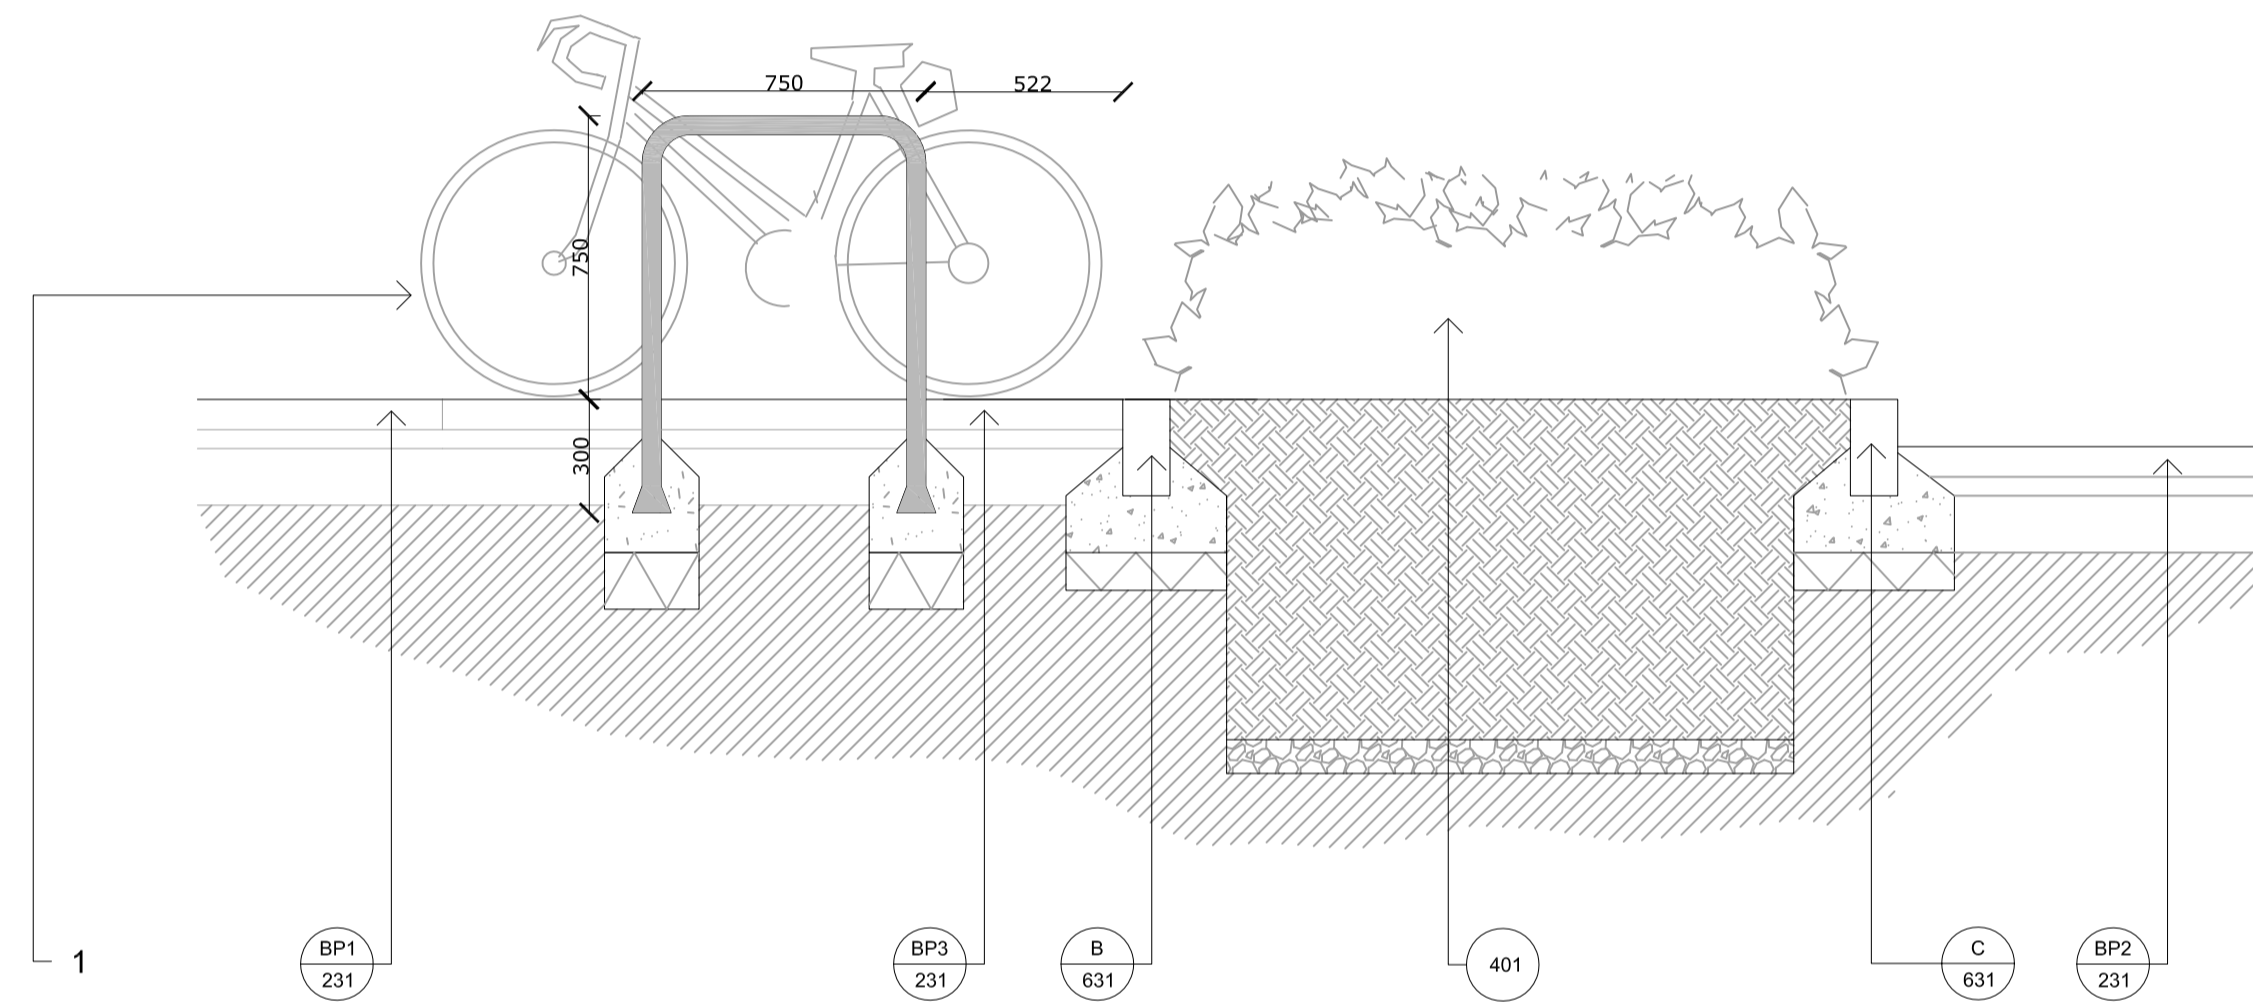

B Cycle Stand to Planting Bed Section B-B'
Scale 1:20@A1

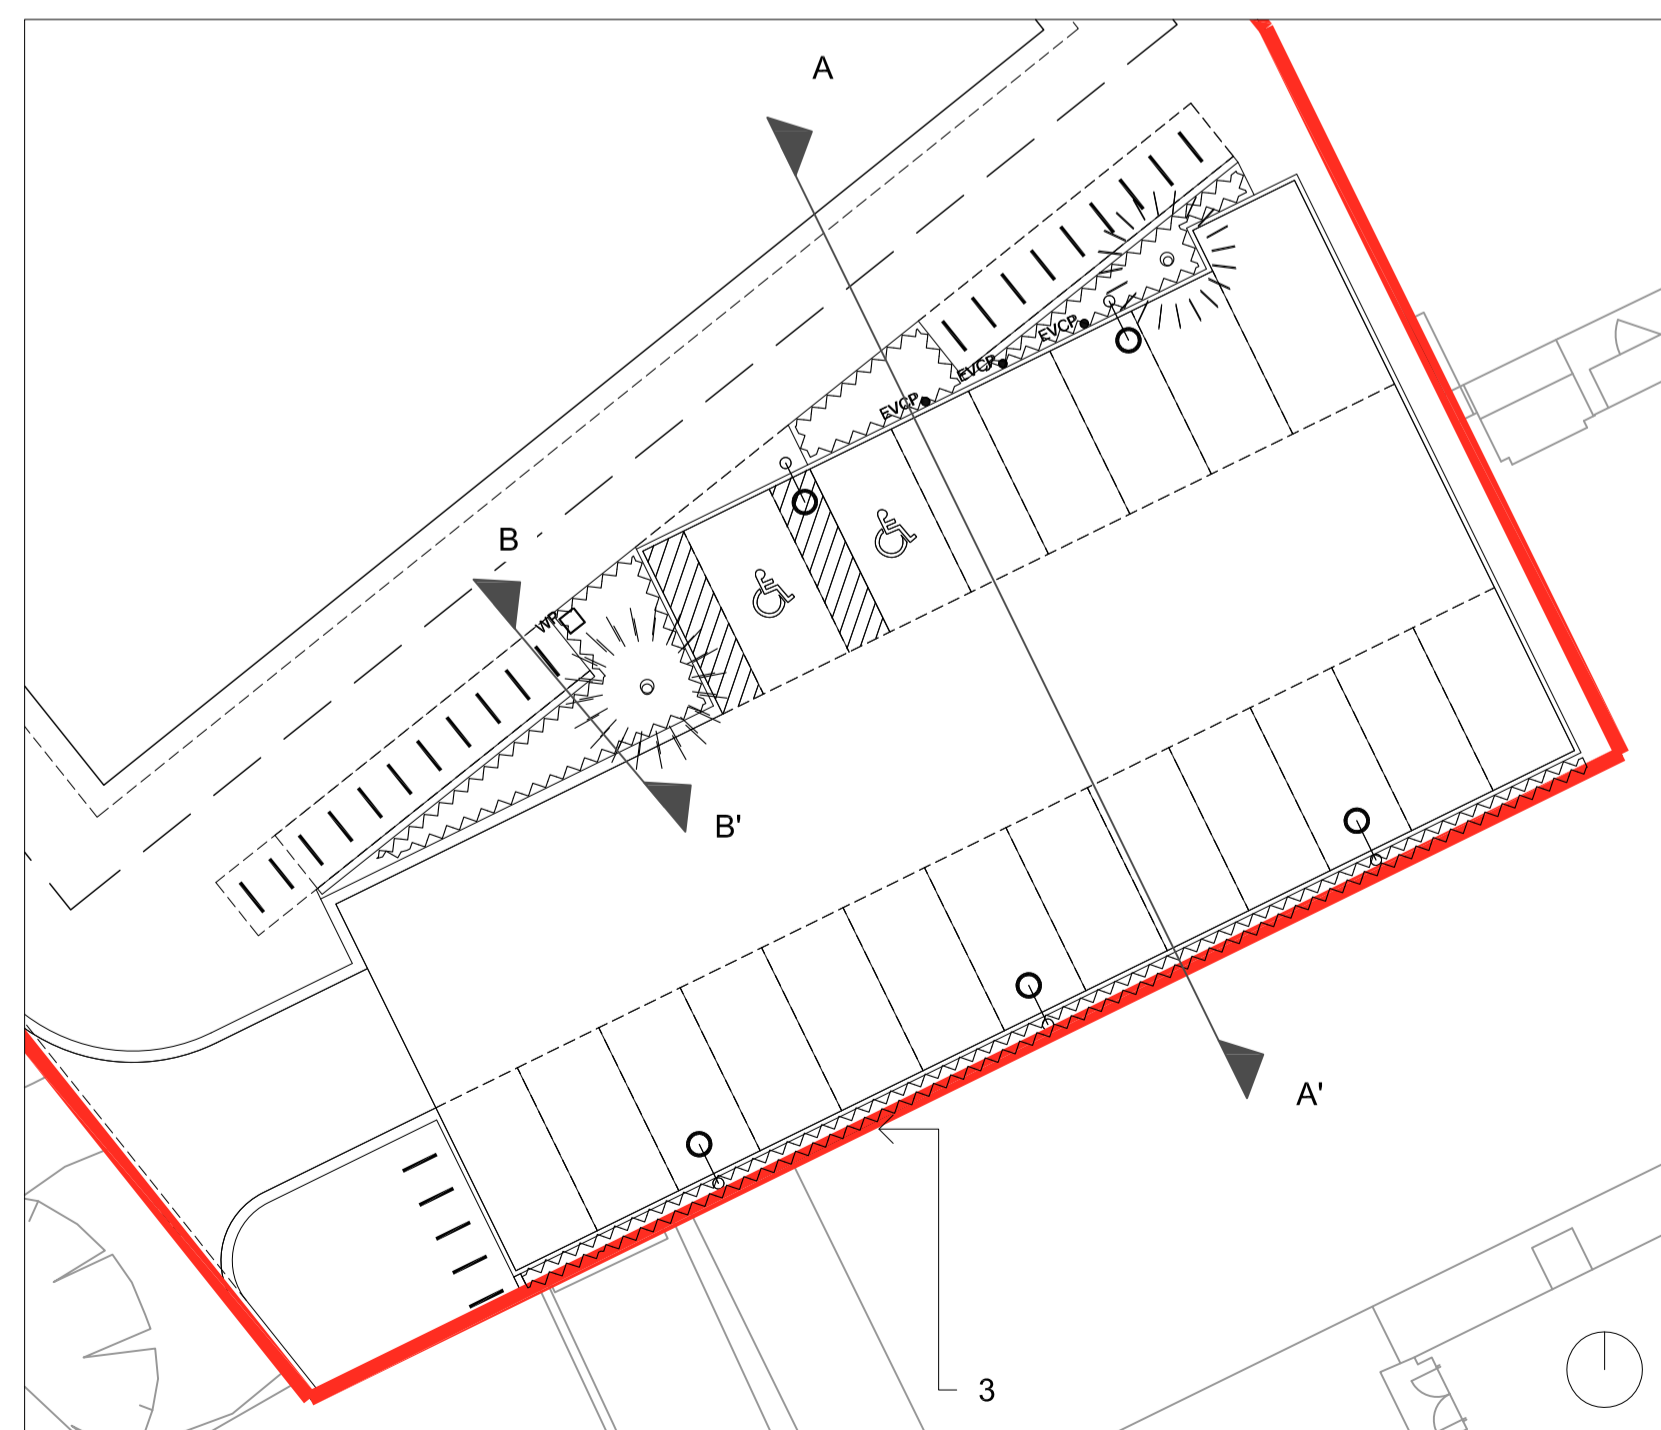

C Location Plan
Scale 1:200@A1

Notes

- Do not scale from this drawing, use only written dimensions.
 - All dimensions are drawn in mm unless otherwise noted.
 - All dimensions must be checked on site and any discrepancies verified with landscape architect.
 - Landscape drawing only - to be read in conjunction with architect and engineers drawings.
 - All materials/items used to be as specified or alternatives to be approved by landscape architect.
1. Sheffield cycle stand (by Cyclehoop or similar) 750 x 750 x 48mm. Root fixed to concrete foundation
 2. Site boundary

Rev	Date	Issue Notes	ML	EP	EP
A	10.05.17	Final			

LUC 43 Chalton Street
London, NW1 1JD
T: 020 7383 5784
F: 020 7383 4798
london@landuse.co.uk
www.landuse.co.uk

Project
Richmond Upon Thames College
Phase 1
Client
Atkins
Title
Typical Details

Scale	Status
Varies@A1	for Planning
Job No. 6377	Drawing No. LD DET 633
	Issue A