




9 Elevation L-L  
Scale: 1:200 @ A1 / 1:400 @ A3

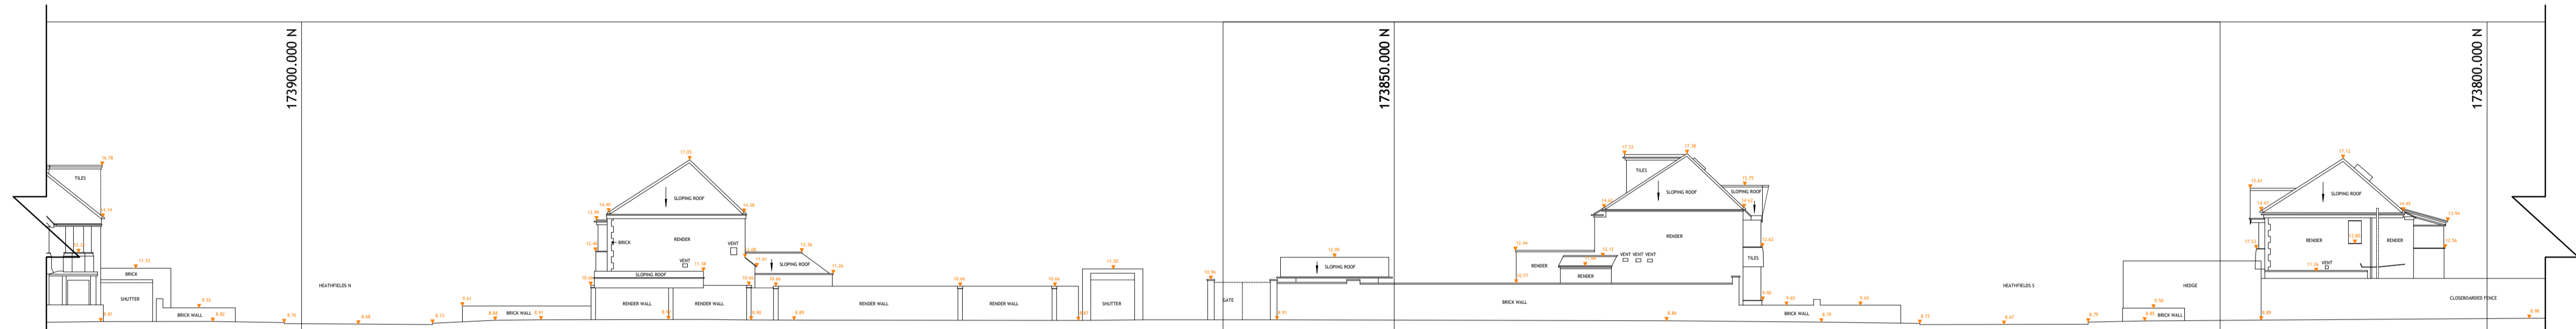

9 Elevation L-L  
Scale: 1:200 @ A1 / 1:400 @ A3

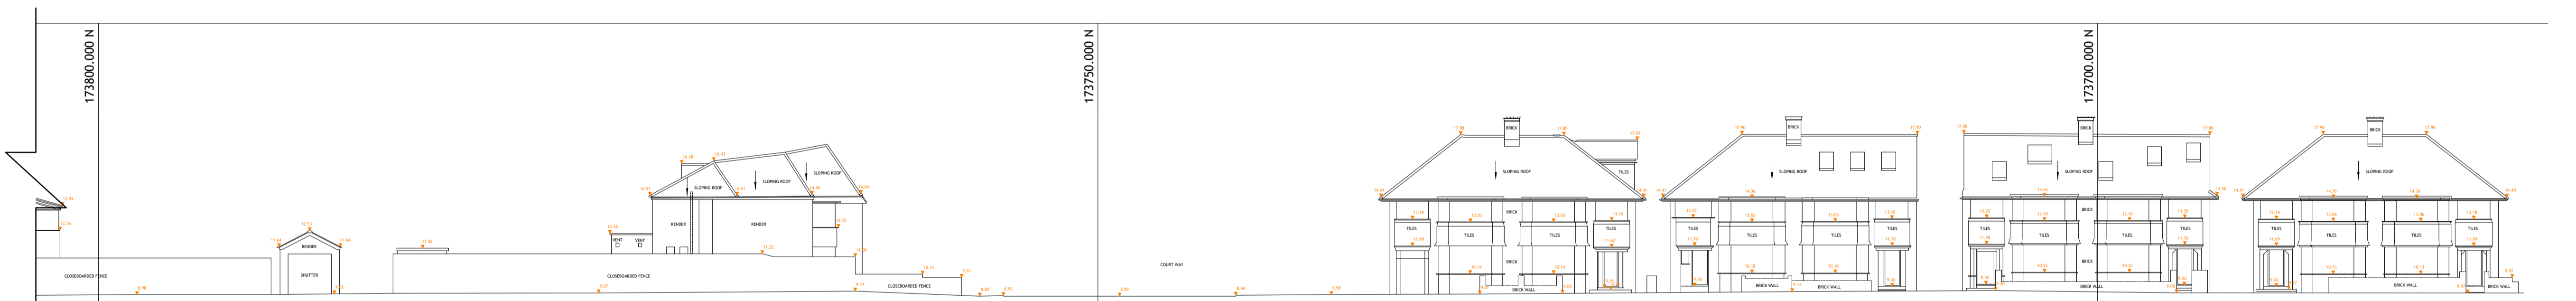

9 Elevation L-L  
Scale: 1:200 @ A1 / 1:400 @ A3

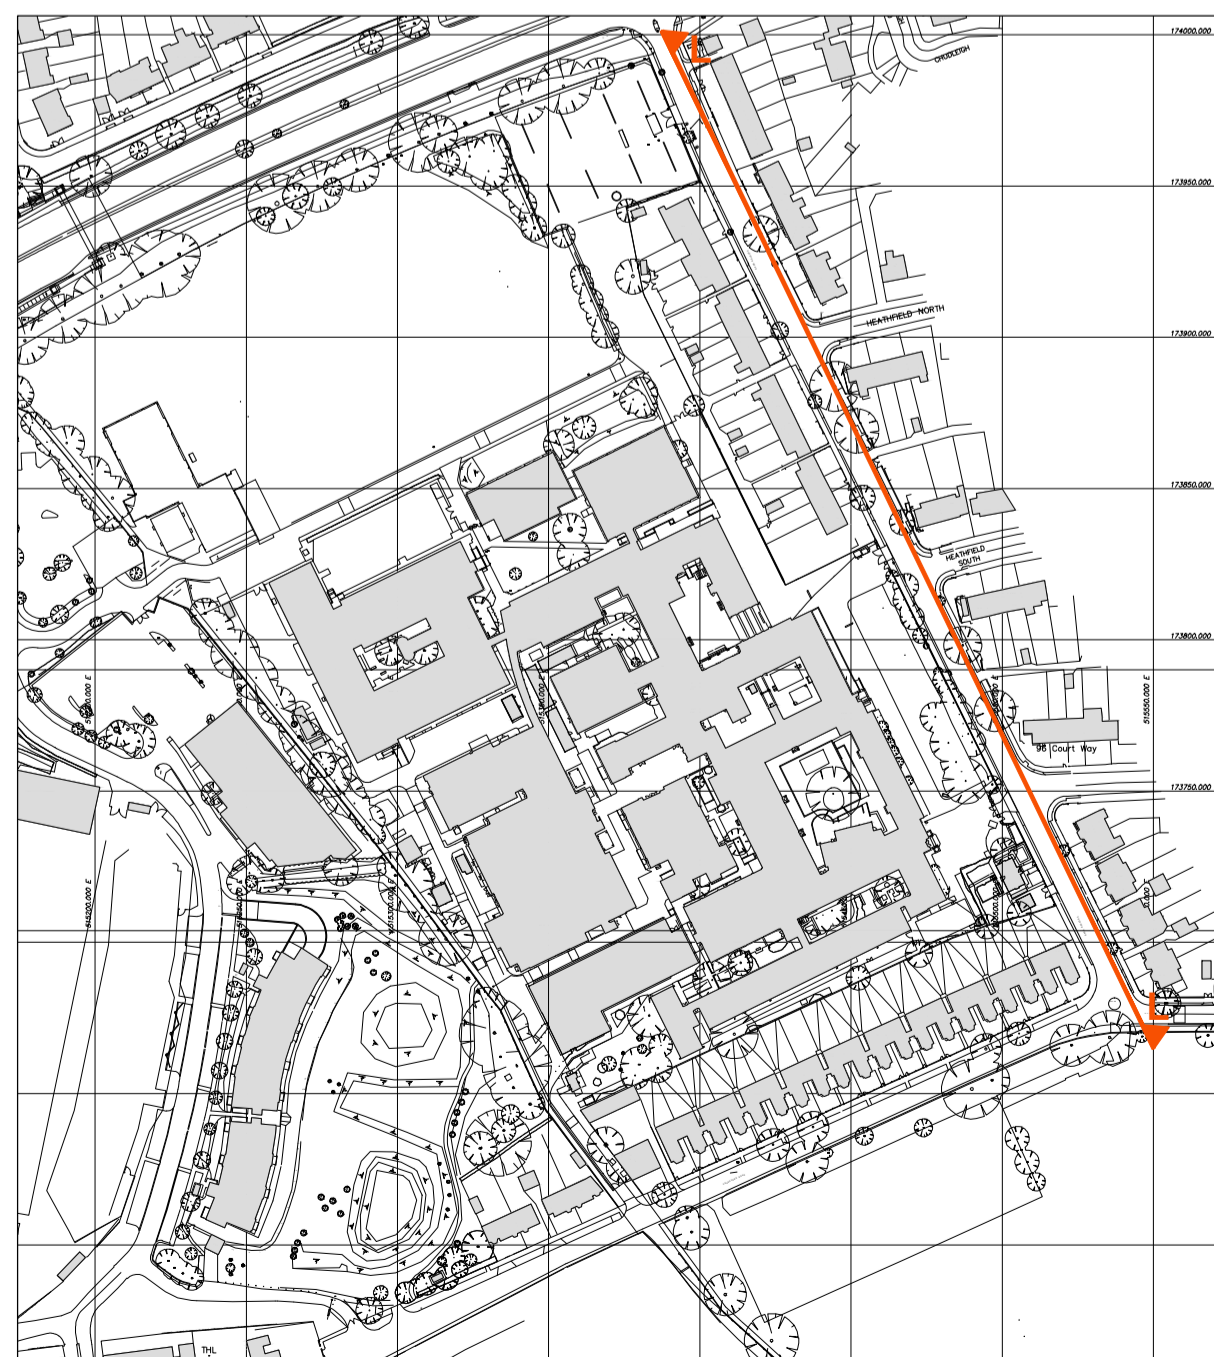

KEY PLAN  
SCALE - NTS

Rev	Date	Revision Details	Dr	Ch
A2	22.04.16	Issued for Approval	ec	gk

**ECE Architecture**  
www.ecearchitecture.com

London: Unit 1, West Coate, House 3 Coate Street, London, E2 9AG  
T 020 7729 5505 E london@ecearchitecture.com  
Sussex: Brooklyn Chambers, 11 Goring Road Worthing, West Sussex, BN12 4AP  
T 01903 248777 E sussex@ecearchitecture.com  
Bristol: Westworks, St. Nicholas House 31-34 High Street, Bristol, BS1 2AW  
T 0117 315 8557 E bristol@ecewestworks.com

Client's Name  
**WILLMOTT DIXON**

Job Title  
**REEC Schools**

Drawing Title  
**Existing Elevation L-L**

Scale  
**1:200 @ A1 / 1:400 @ A3**

Drawn	Checked	Date
CC	GK	19.01.16

Job No	Drawing No	Rev
C1521	PL 108	A2

Status  
**APPROVAL**