

**GENERAL NOTES**

- EXISTING GARAGE PLAN BASED ON THE FOLLOWING INFORMATION RECEIVED:
  - MIKODA DESIGNS ARCHITECTS DRAWINGS (MDL-1252-PL11, MDL-1252-PL01)
  - OS MAP 010053187 PURCHASED ON 25.10.2016
  - SITE OWNERSHIP (TITLE PLAN) RECEIVED FROM THE CLIENT 16.11.2016
  - MEASURED SURVEY BY MK SURVEYS 26.04.2017

- MATERIAL KEY**
- 1 BRICKWORK (MIXED MULT)
  - 2 RECONSTITUTED STONE BAND (GREY)
  - 3 DARK GREY ALUMINIUM WINDOWS
  - 4 ZINC ROOF AND DORMER
  - 5 HIT AND MISS FEATURE BRICKWORK
  - 6 METAL BALUSTRADE

01 END OF TERRACE ELEVATION - PROPOSED  
 (PL)701 SCALE 1:50 @ A1

A	23.05.2017	Issued for Planning Application
	30.11.2016	Pre-Application Issue
REV	ISSUE DATE	REVISION NOTES

**GENERAL NOTES**

Do not scale. All written dimensions must be checked on site before work commences on site or in shop. Figured dimensions take preference over those scaled. Discrepancies, where identified, must be reported to the Architect immediately.

Any areas indicated on this drawing are for guidance purposes only. No responsibility is taken for their accuracy.

All work must be carried out in accordance with the Building Regulations and to the satisfaction of the Local Authority.

**STATUS**

**PLANNING**

**Dickson Architects Limited**  
 Neil House  
 Studio 301  
 1 Westgate Street  
 London E8 3RL

T: 07817 864 470  
 E: mail@dicksonarchitects.co.uk  
 W: www.dicksonarchitects.co.uk



**CLIENT**


UK & European Property  
 Developments Ltd.

**PROJECT**

Churchview Road, Twickenham  
 London, TW2 5BT

**DRAWING TITLE**

Proposed:  
 End Elevation

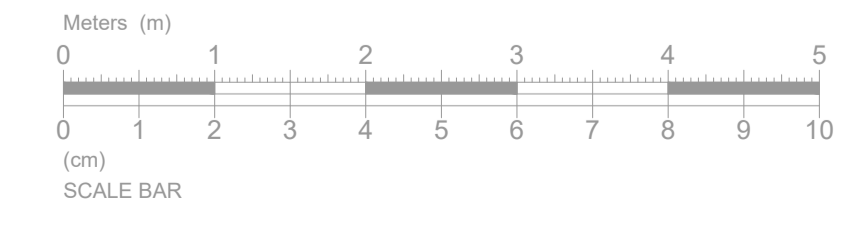

SCALE	DATE
1:50 @ A1	1:100 @ A3
JOB NO.	DWG NO.
128	(PL)701
REV.	
A	