

NOTES


Do not scale dimensions from this drawing except for Local Authority planning purposes.

The contractor is responsible for checking dimensions, tolerances and references. Any discrepancies to be verified with the Project Manager before proceeding with the works.

This drawing is copyright to DHP and may not be reproduced in any form without prior written consent.

All current drawings and specifications for the project must be read in conjunction with the designers hazard and environment assessment record.

Scale 1:1250

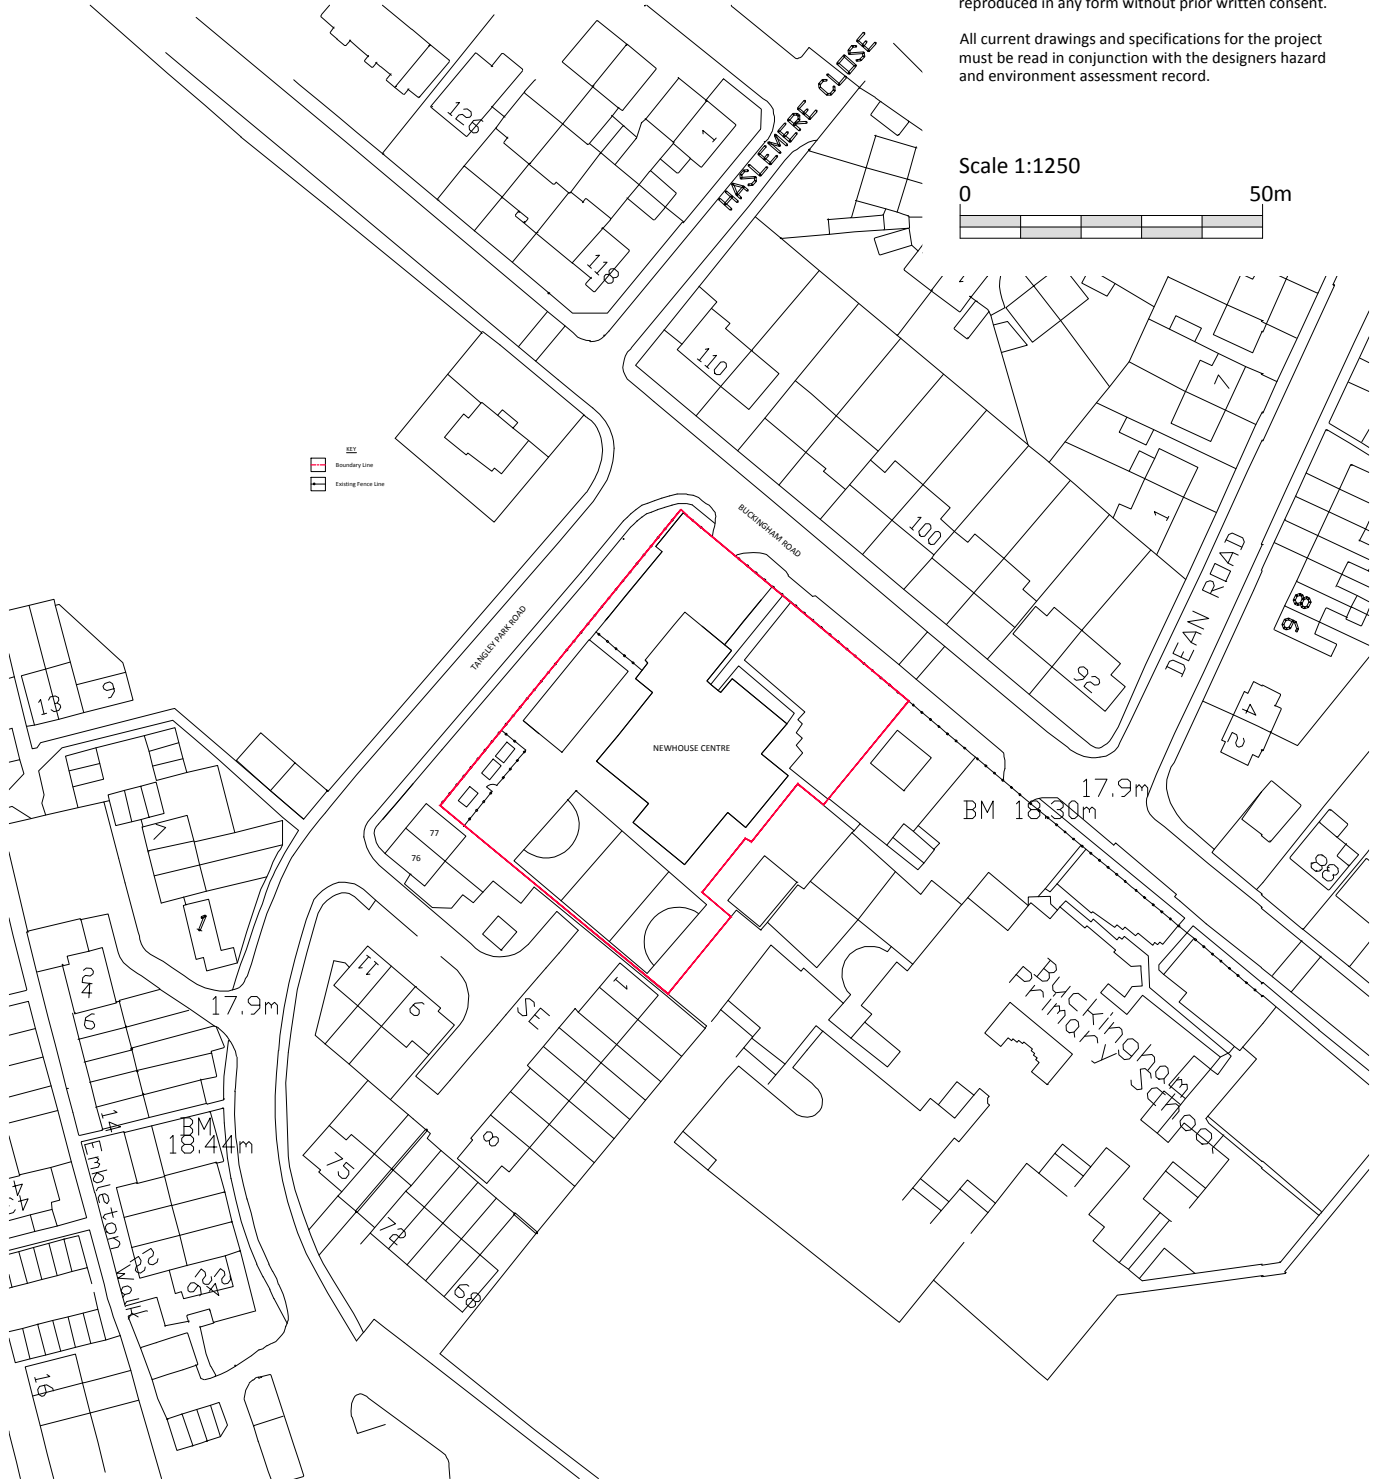

243 Brooklands Road
Weybridge
Surrey KT13 ORH



T 01932 850100
W www.dhpuk.co.uk

P0	-	Issued For Planning	-
Rev	Date	Description	Chk

Drawn By	JW	Date	21.11.2016
Project Manager	MC	Scale	1:1250
Project No.	5455	Drawing No.	1000
		Stage/Rev	P1

Project
Newhouse Centre
Buckingham Road
Hampton
TW12 3LT

Drawing
Site Location Plan