

EXISTING INFORMATION PROVIDED BY CLIENT

ALL WORKS TO BE IN ACCORDANCE WITH CURRENT BUILDING REGULATIONS AND TO BE READ AND CONSTRUCTED IN CONJUNCTION WITH A SCHEDULE OF WORKS DOCUMENT AND STRUCTURAL ENGINEER'S INFORMATION


ALL DEMOLITION TO BE APPROVED BY STRUCTURAL ENGINEER PRIOR TO COMMENCEMENT

ALL DIMENSIONS, EXISTING LEVELS, DRAIN RUNS AND SITE CONDITIONS TO BE VERIFIED ON SITE BY CONTRACTOR PRIOR TO CONSTRUCTION, AND ANY DISCREPANCIES MADE KNOWN

RE-ROUTING OF EXISTING AND RUNNING OF NEW DRAINAGE TO BE TO CONTRACTOR'S DESIGN

DRAWINGS ARE FOR PLANNING PURPOSES ONLY AND ARE NOT ISSUED FOR CONSTRUCTION

COPYRIGHT FLOWER MICHELIN LLP 2017 ©

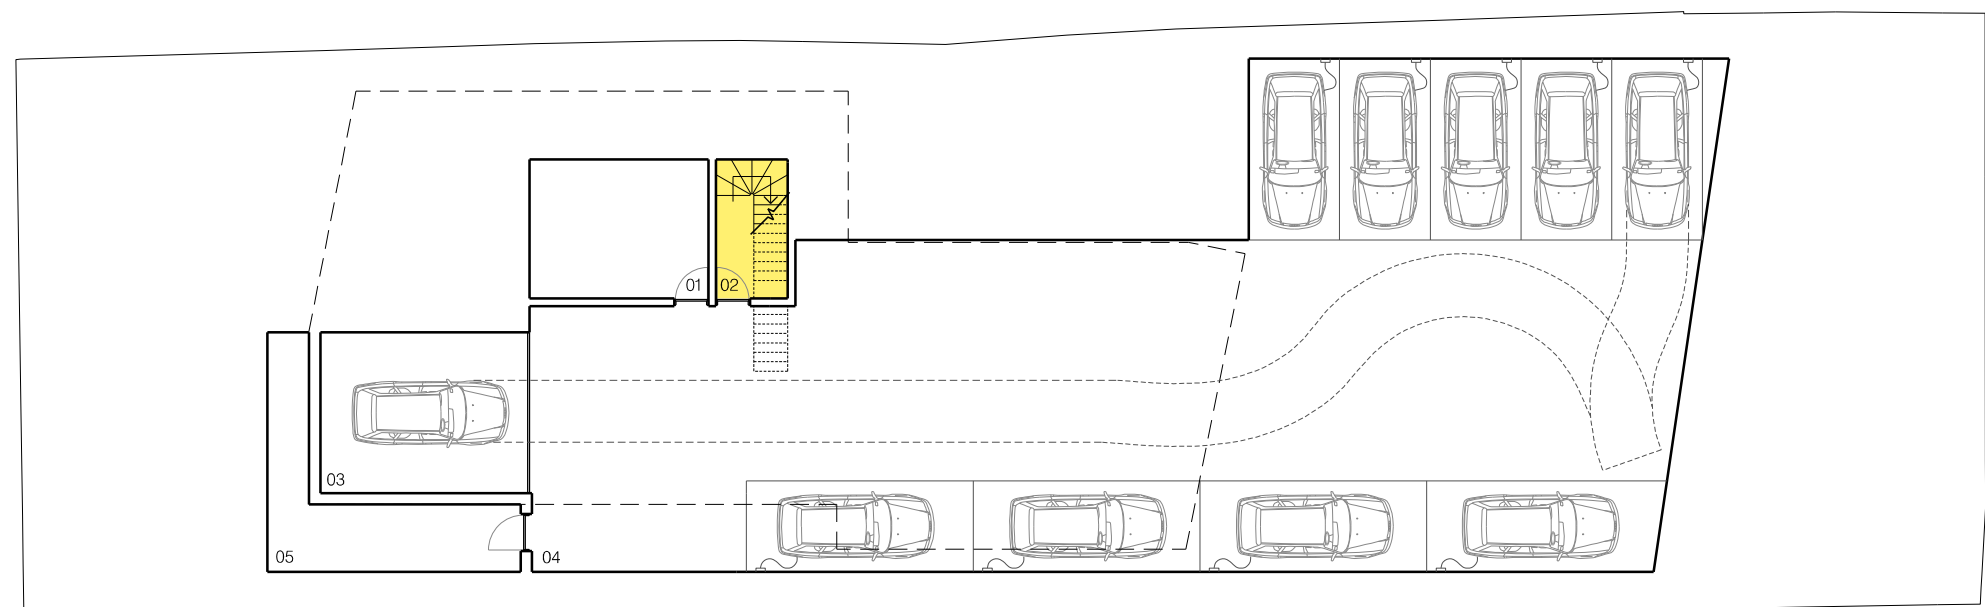

- 01 PLANT ROOM
- 02 STAIR TO ENTRANCE HALL
- 03 CAR LIFT
- 04 CAR PARKING SPACE WITH EV CHARGING POINTS (FOR 09 CARS)
- 05 CAR LIFT MOTOR ROOM

- Rev B EV Charging Points shown on car parking spaces
- Rev A Manoeuvring track shown to transport comments

- CIRCULATION SPACE
- LINE OF BUILDING ABOVE
- LINE OF SITE BOUNDARY ABOVE

