


Ground Floor - Land registry plan

RevNo	Revision note	Date	Signature	Checked

Copyright 2014 one-world design ltd.
 One-world design shall have no responsibility for any use made of this document other than that which it was prepared and issued.
 All dimensions should be checked on site. Do not scale from this drawing. Any drawing errors or divergences should be brought to the attention of one-world design at the address shown overleaf.

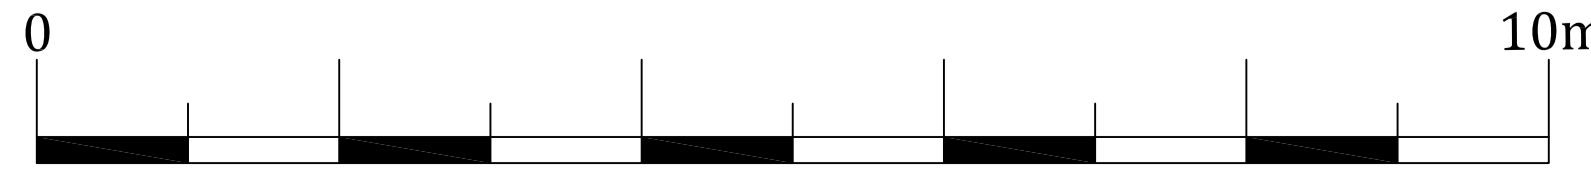

Drawn by LB	Checked by CM	Date 09/12/2016	File Name 132-60-04	A3 Scale 1:100	A1 Scale 1:50
one-world design architects www.one-worlddesign.co.uk			Twickenham		
Land Registry Plan			Edition -	Sheet 1/1	