


NOTES


- The Copyright of this drawing is the property of Create Design Ltd. and must not be copied or otherwise reproduced without written consent.
- The contractor is responsible for checking dimensions, tolerances and references. Any discrepancy to be verified with the Architect before proceeding with the works.
- Do not scale drawing. Figured dimensions to be worked to in all cases.
- All work and materials to be in accordance with current applicable Statutory Legislation and to comply with all relevant Codes of Practice and British Standards.

ALL CURRENT DRAWINGS AND SPECIFICATIONS FOR THE PROJECT MUST BE READ IN CONJUNCTION WITH DESIGNER'S HAZARD AND ENVIRONMENTAL ASSESSMENT RECORD.

FOR PLANNING

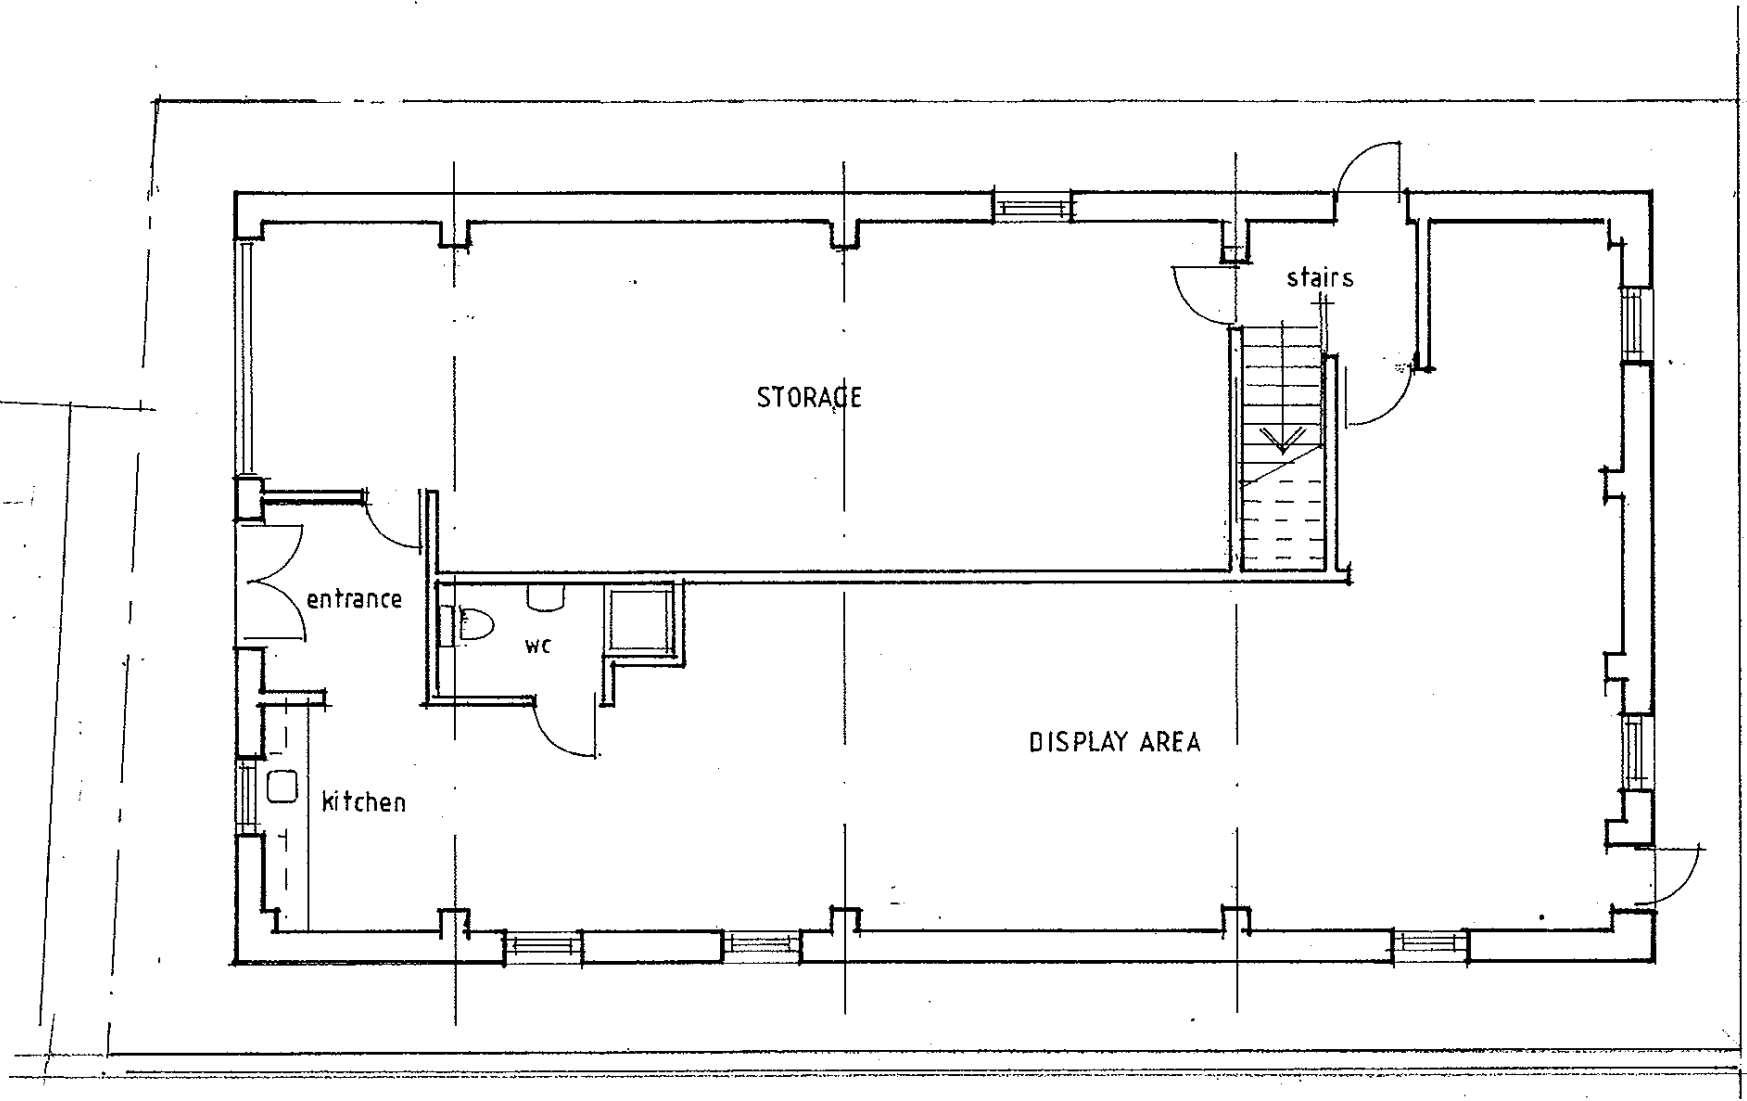

date	rev	revision/author/checker

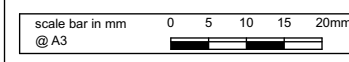

client  
TJ SIMMONS & CO LTD.

project  
1A ST LEONARDS RD  
LONDON SW14 7LY

drawing  
EXISTING GROUND FLOOR

drawing no	390_B(20)P00	rev	-
created by	PS	checked	MW
scale @ A3	1:100	date created	06.07.16

**CREATE**  
DESIGN + ARCHITECTURE

Wiggleworth House,  
69 Southwark Bridge Road, London SE1 9EH  
T: +44 (0)20 7021 0267  
www.createandesign.org