


NOTES

- The Copyright of this drawing is the property of Create Design Ltd. and must not be copied or otherwise reproduced without written consent.
- The contractor is responsible for checking dimensions, tolerances and references. Any discrepancy to be verified with the Architect before proceeding with the works.
- Do not scale drawing. Figured dimensions to be worked to in all cases.
- All work and materials to be in accordance with current applicable Statutory Legislation and to comply with all relevant Codes of Practice and British Standards.


ALL CURRENT DRAWINGS AND SPECIFICATIONS FOR THE PROJECT MUST BE READ IN CONJUNCTION WITH DESIGNER'S HAZARD AND ENVIRONMENTAL ASSESSMENT RECORD.

FOR PLANNING

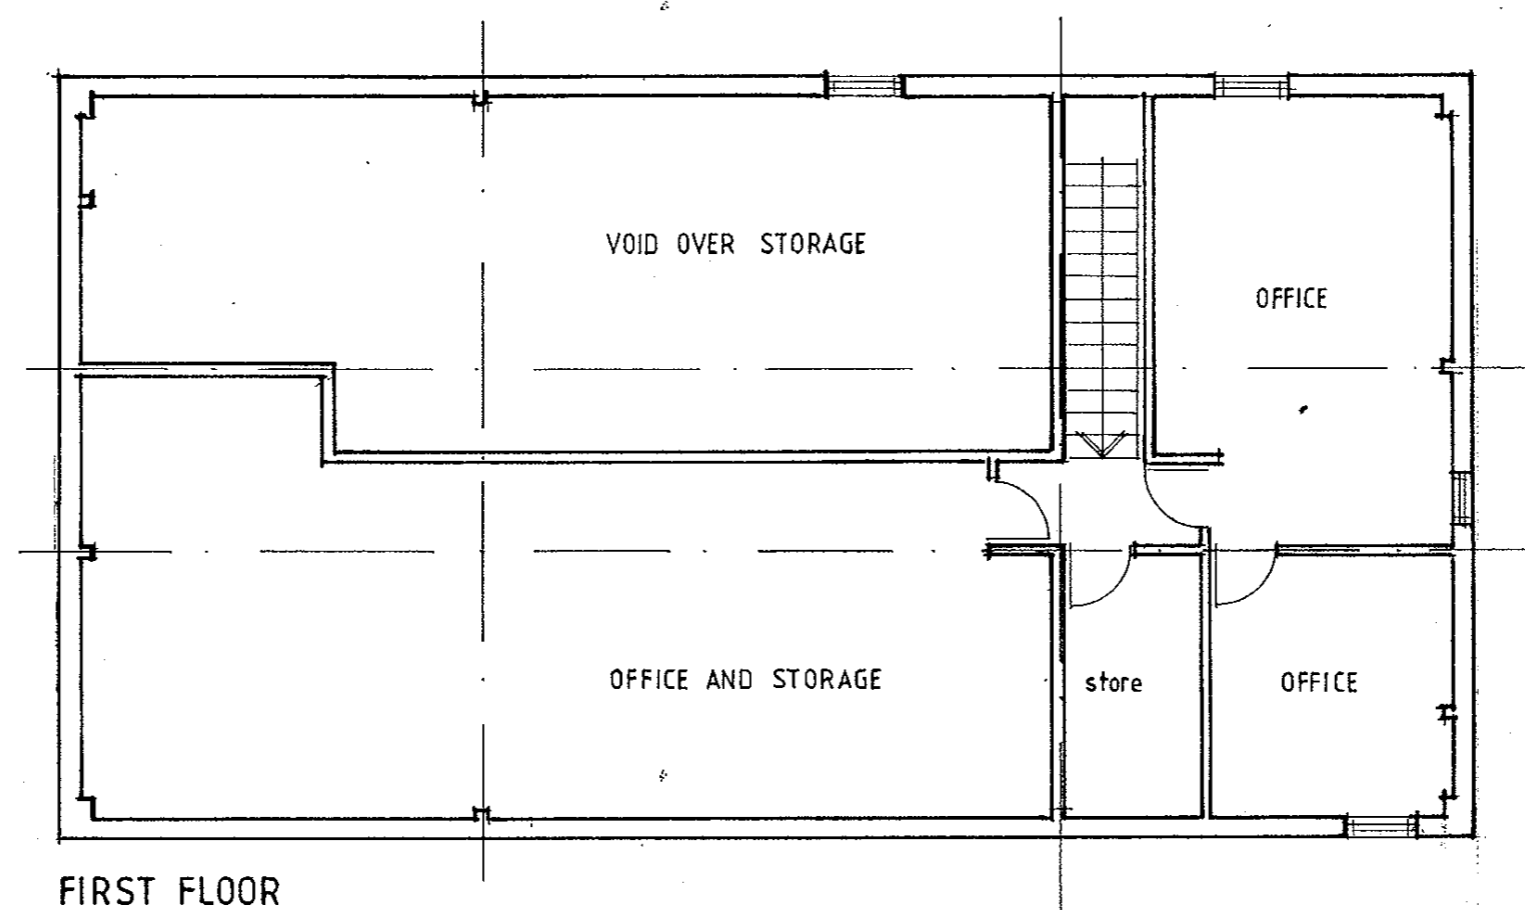

FIRST FLOOR

date	rev	revision/author/checker

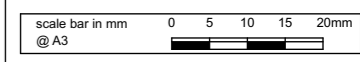

client	TJ SIMMONS & CO LTD.
project	1A ST LEONARDS RD LONDON SW14 7LY
drawing	EXISTING FIRST FLOOR

drawing no	390_B(20)P01	rev	-
created by	PS	checked	MW
scale @ A3	1:100	date created	06.07.16

CREATE
DESIGN + ARCHITECTURE

Wiggleworth House,
69 Southwark Bridge Road, London SE1 9RH
T: +44 (0)20 7021 0267
www.createandesign.org