


**NOTES**

- The Copyright of this drawing is the property of Create Design Ltd. and must not be copied or otherwise reproduced without written consent.
- The contractor is responsible for checking dimensions, tolerances and references. Any discrepancy to be verified with the Architect before proceeding with the works.
- Do not scale drawing. Figured dimensions to be worked to in all cases.
- All work and materials to be in accordance with current applicable Statutory Legislation and to comply with all relevant Codes of Practice and British Standards.

ALL CURRENT DRAWINGS AND SPECIFICATIONS FOR THE PROJECT MUST BE READ IN CONJUNCTION WITH DESIGNER'S HAZARD AND ENVIRONMENTAL ASSESSMENT RECORD.

FOR PLANNING

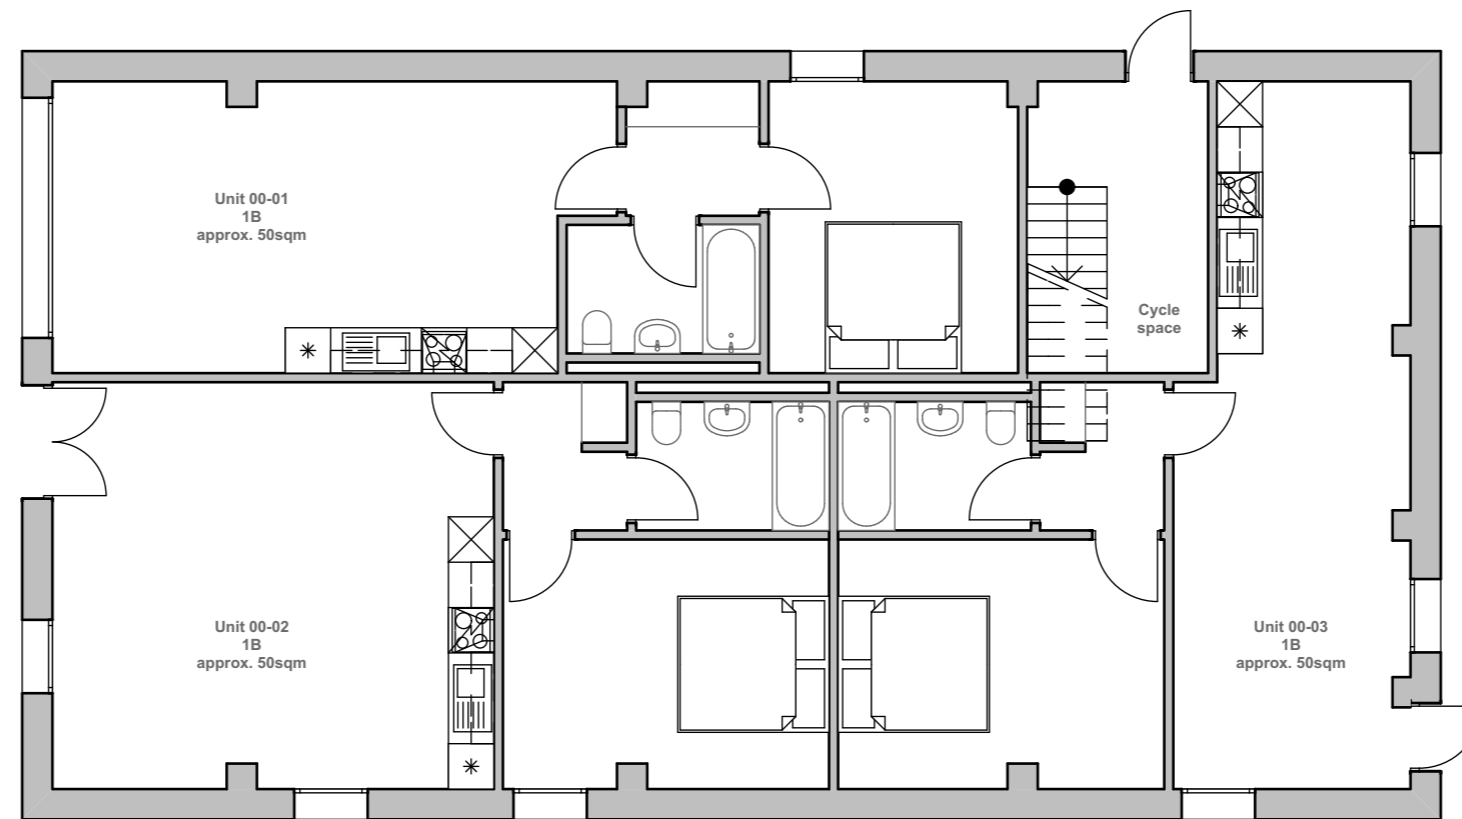

date	rev	revision/author/checker

scale bar in mm  
@ A3

client  
**TJ SIMMONS & CO LTD.**

project  
**1A ST LEONARDS RD  
LONDON SW14 7LY**

drawing  
**PROPOSED GROUND FLOOR**

drawing no	rev
<b>390_P(20)P00</b>	-
created by	checked
PS	MW
scale @ A3	date created
1:100	06.07.16

**CREATE**  
DESIGN + ARCHITECTURE

Wiggleworth House,  
69 Southwark Bridge Road, London SE1 9RH  
T: +44 (0)20 7021 0267  
www.createandesign.org