



D05.03 SECTION CC
Scale 1:200@A3

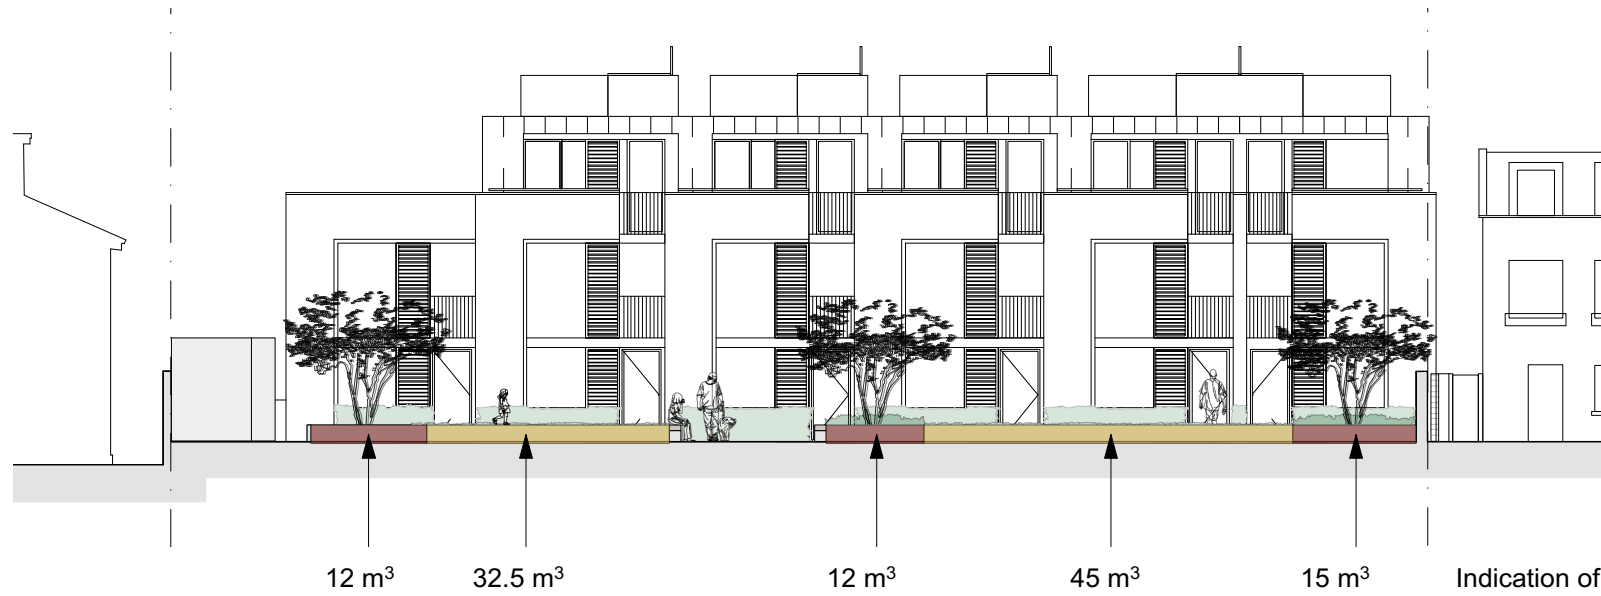


Indication of the available minimum soil volume.
Final design subject to detailed structural design development.

D05.04 SECTION DD
Scale 1:200@A3

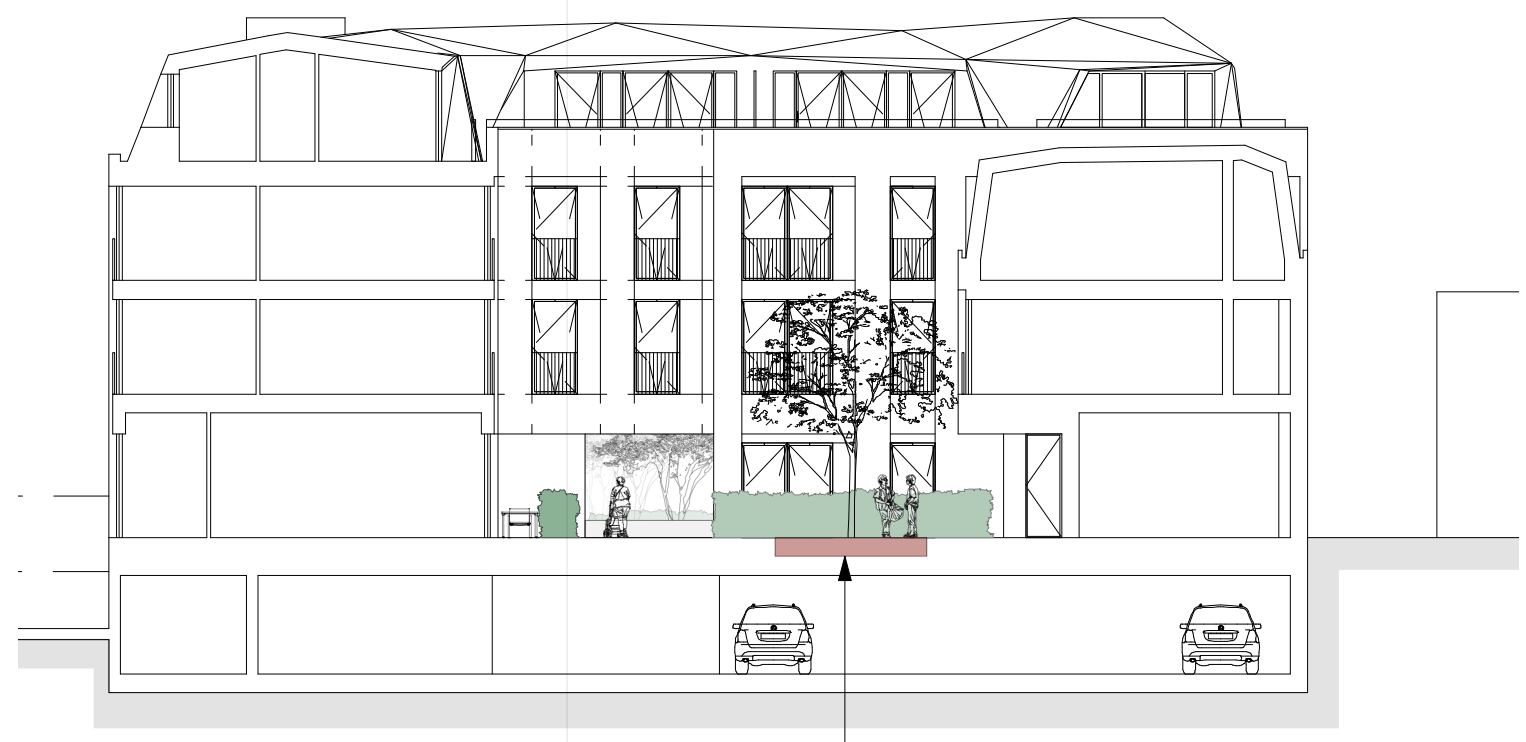

8 m³ Indication of the available minimum soil volume. Final design subject to detailed structural design development.

LOCATION PLAN

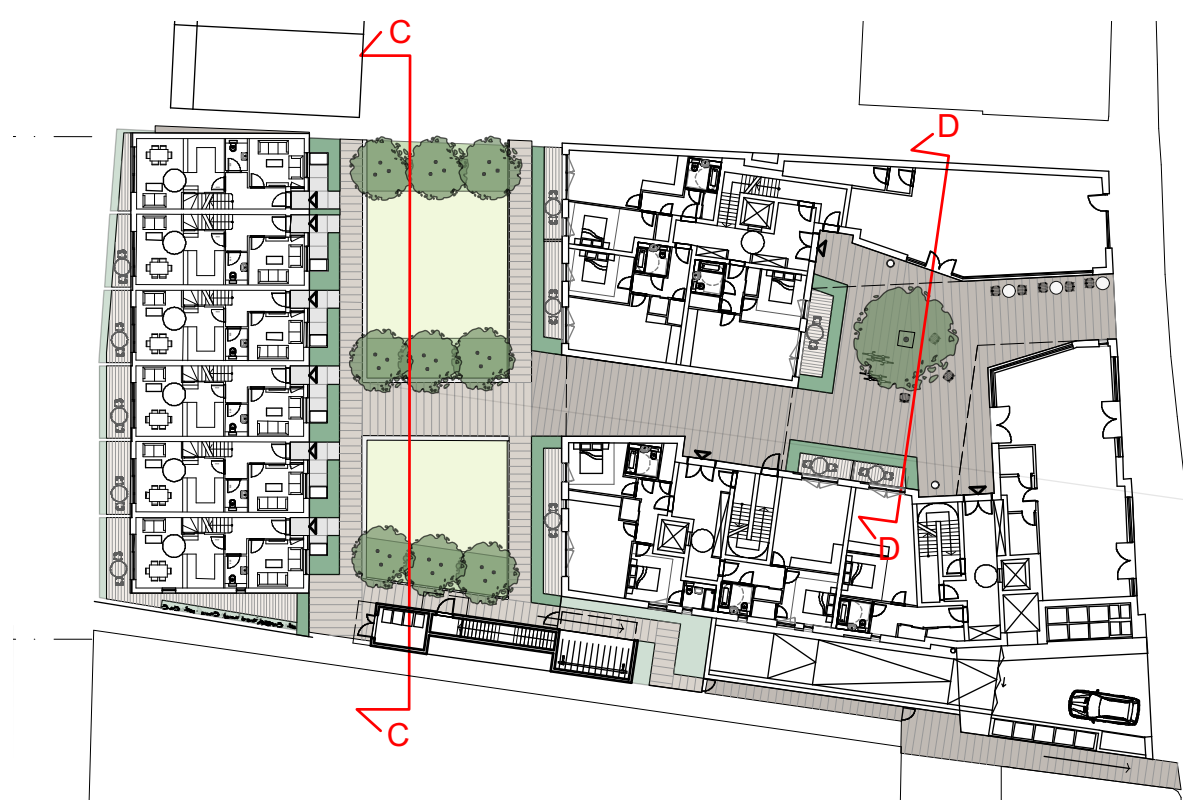

REV	DATE	DESCRIPTION	CKD
-	31.08.16	First issue	VG
A	20.09.16	soil depth mark up	VG
-	26.09.16	-	VG
B	17.10.16	Updated sections	VG
B	08.11.16	-	VG
C	10.07.17	Updated plan	VG
D	02.10.17	Indicative soil volumes	VG

- NOTE:
1. Do not scale from this drawing.
 2. All setting out, levels and dimensions to be agreed on site.
 3. The dimensions of all materials must be checked on site before being laid out.
 4. This drawing must be read with the relevant specification clauses and detail drawings
 5. Order of construction and setting out to be agreed on site.
 6. This drawing is copyright protected and may not be reproduced in whole or part without written authority.
 7. All Dimensions are in millimetres unless otherwise stated.

Bradley-Hole Schoenaich
Landscape Architects

Greystone House
Sudbrook Lane
Richmond TW10 7AT
+44 (0)20 8939 1749
info@bhsla.co.uk

Project	Hampton Hill
Client	GreatPlanet LTD
Drg title	SECTIONS CC DD
Drg nr	561.D.05
Scale	1:200 @ A3
Status	PLANNING
Drawn	TS
Checked	VG