



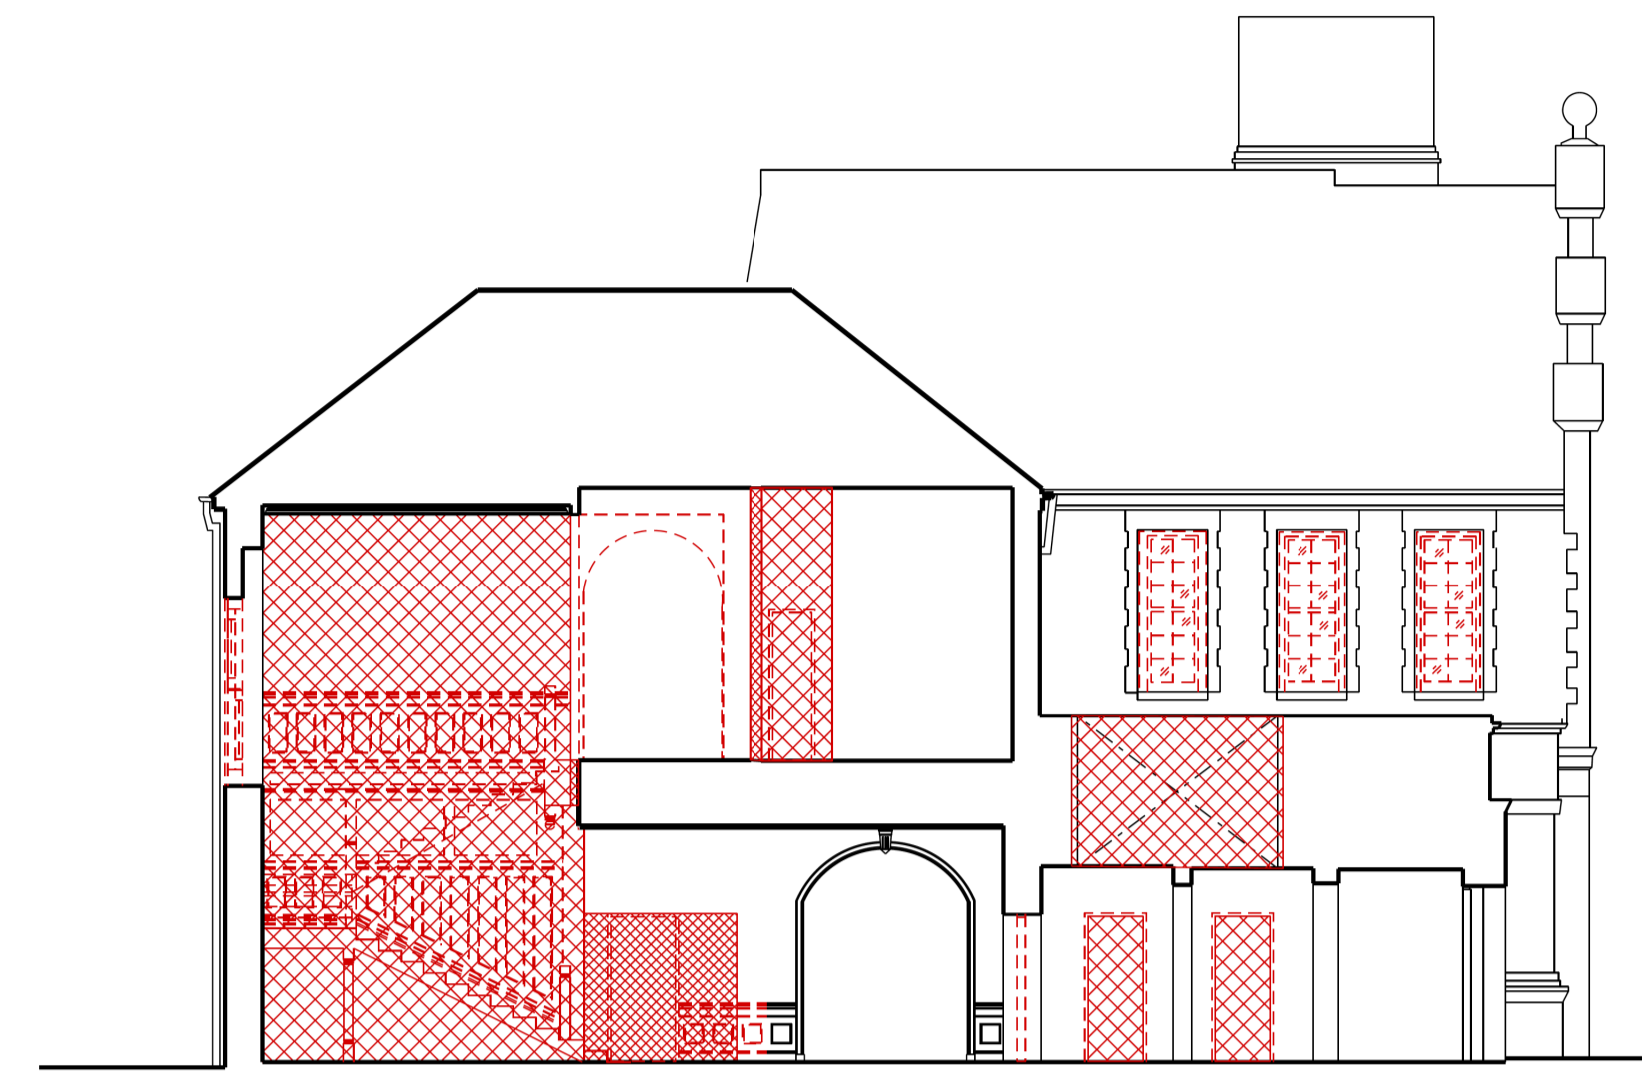


01 SECTION A

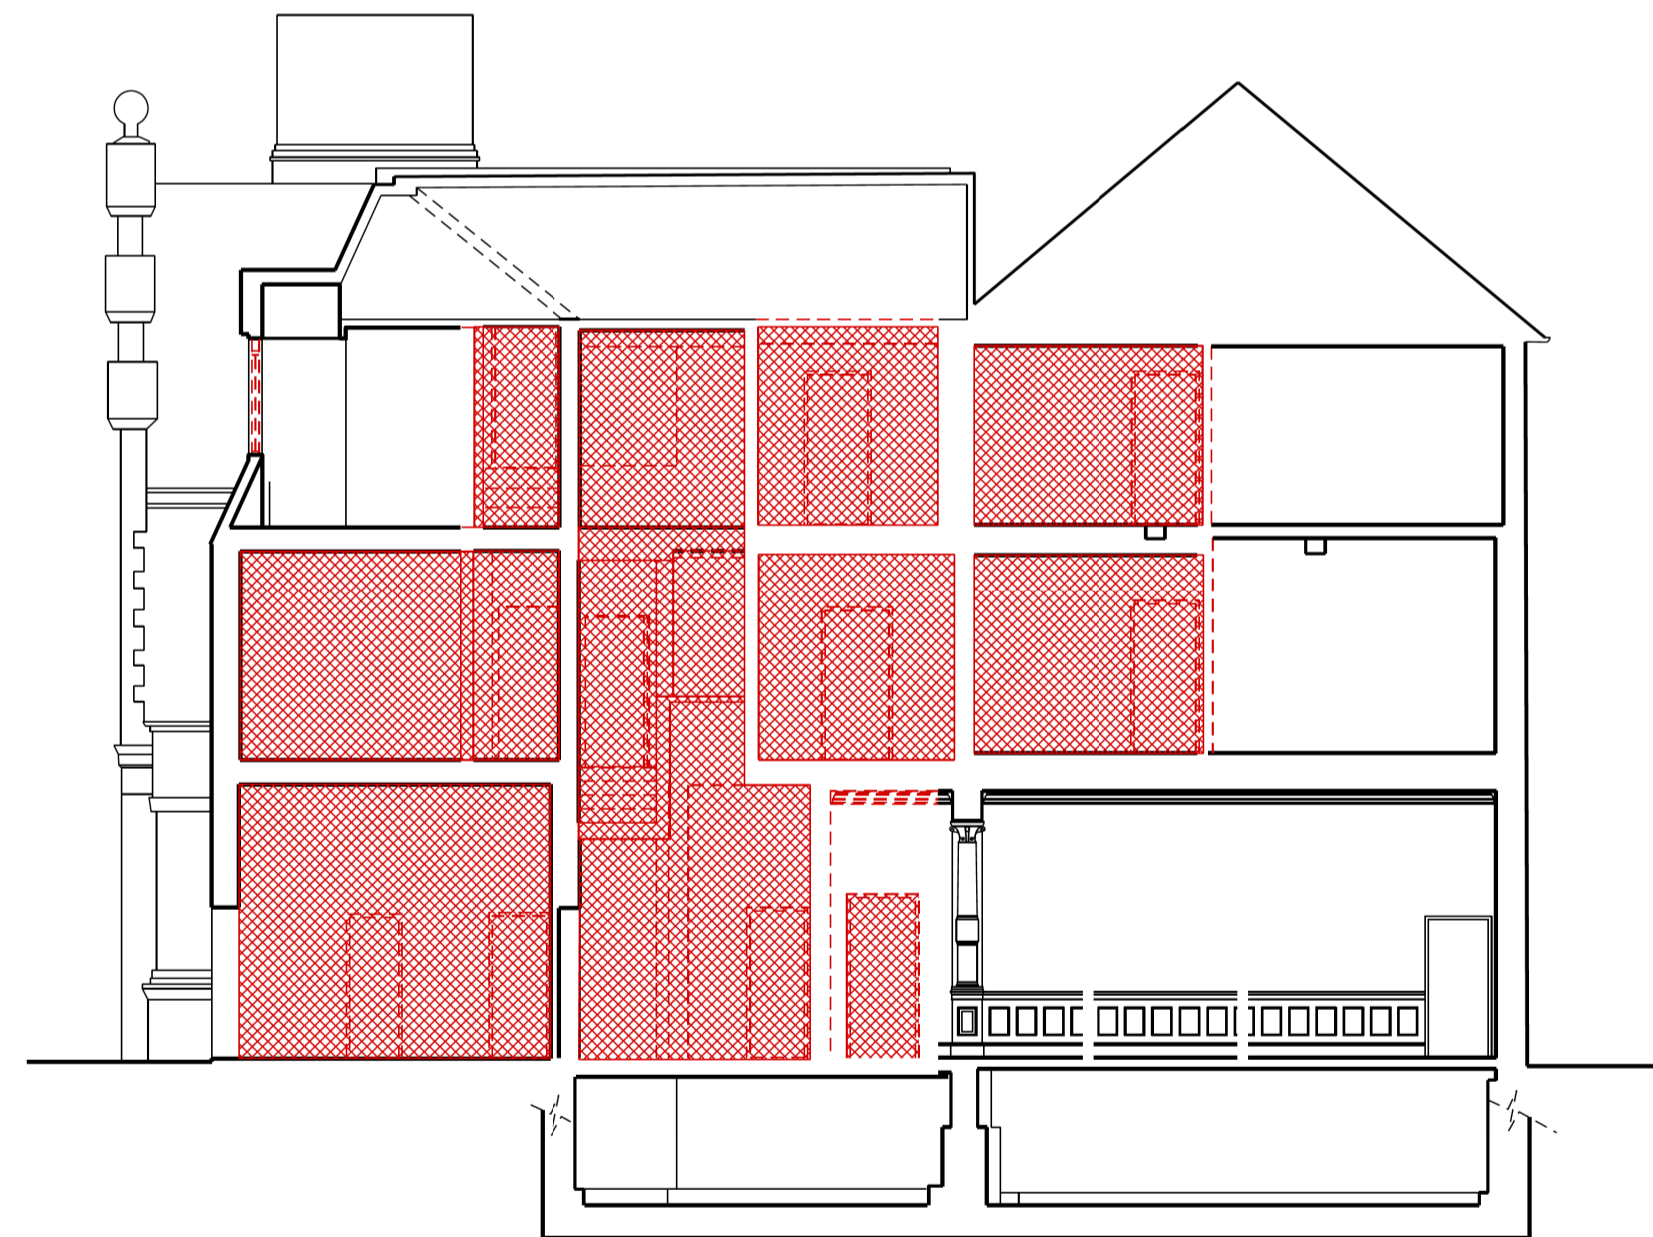


03 SECTION C



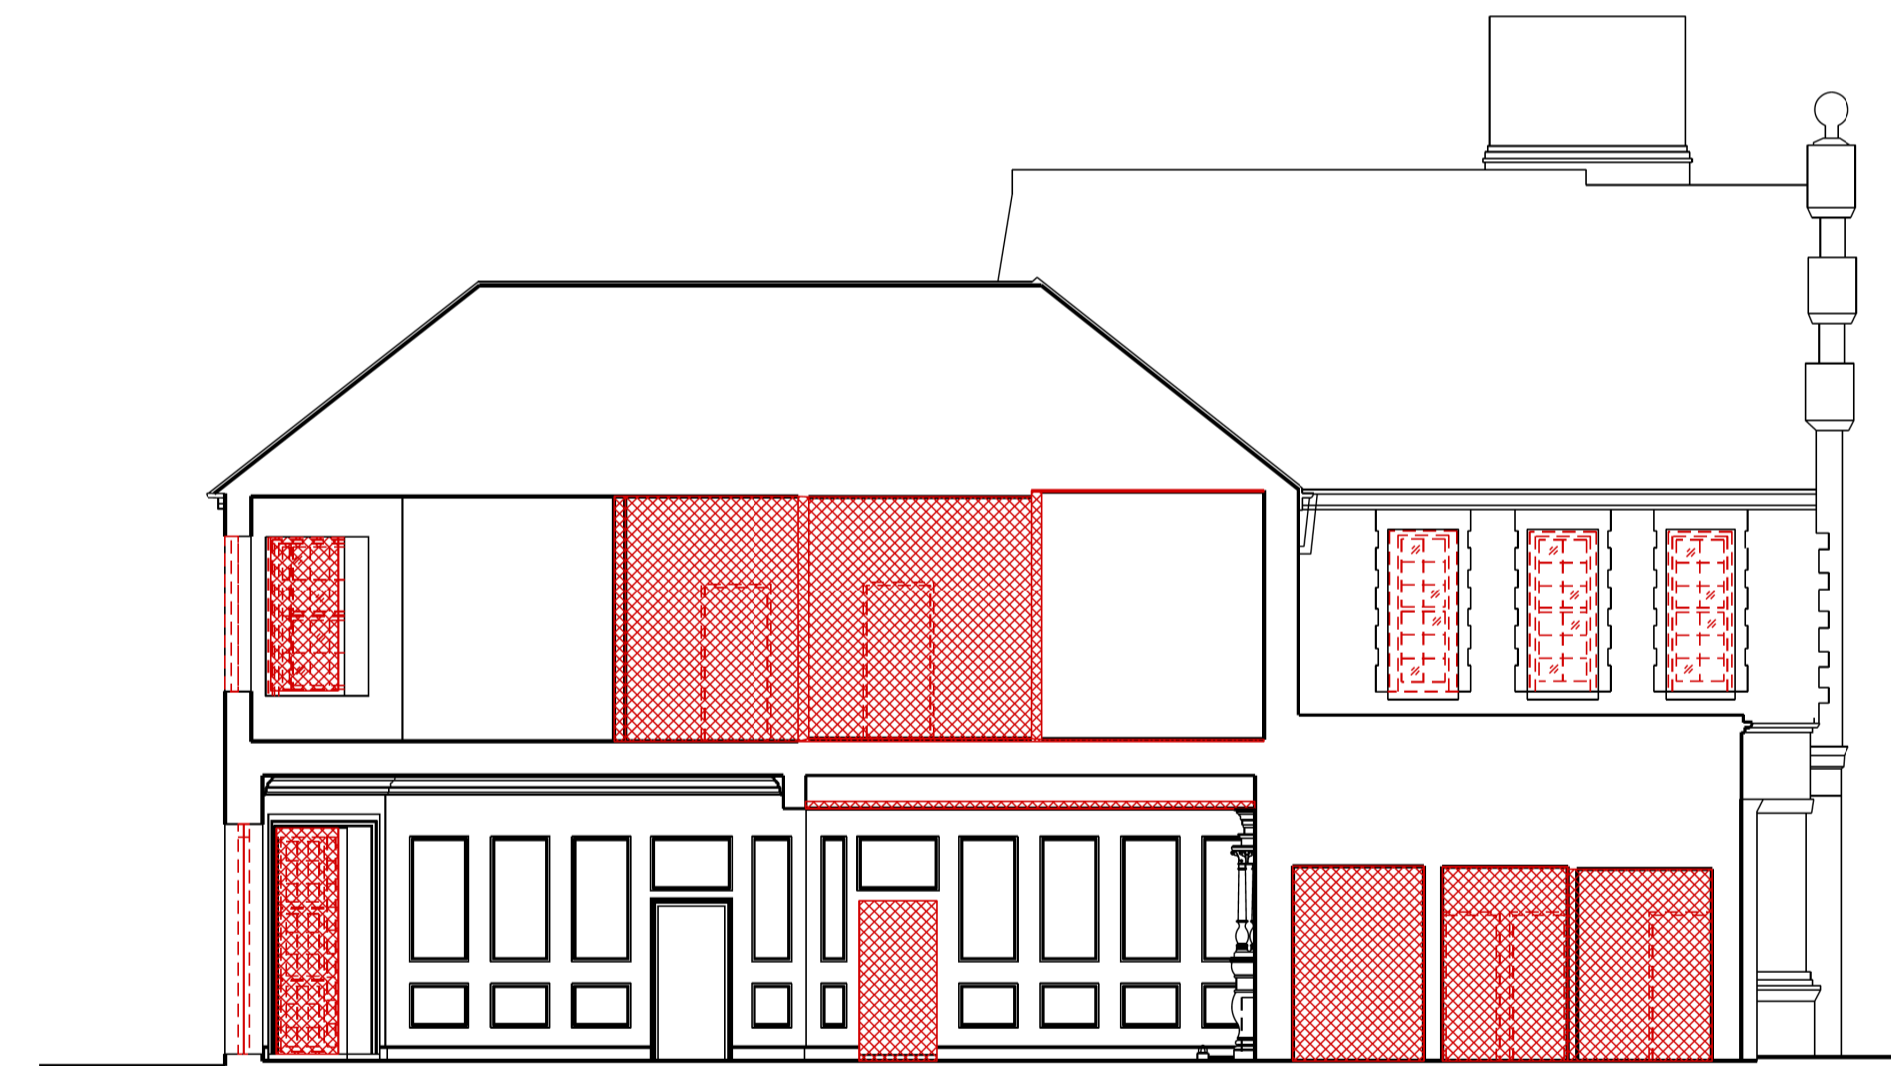


02 SECTION B

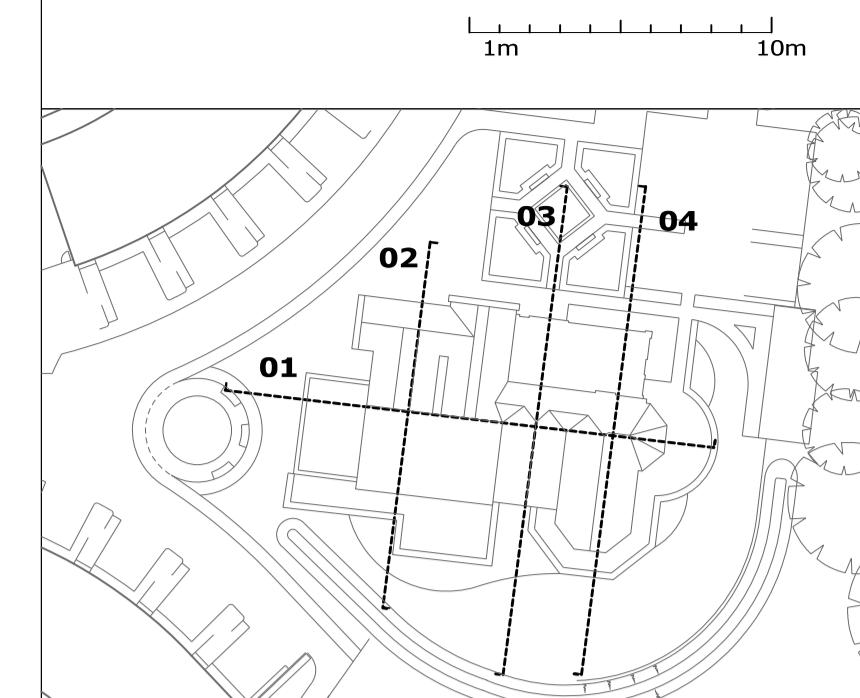

04 SECTION D



- KEY
-  Vertical Element Demolition
 -  Items for Demolition
 -  Horizontal Element Demolition