


06/1626/LBC

RECEIVED
12 MAY 2006
PLANNING

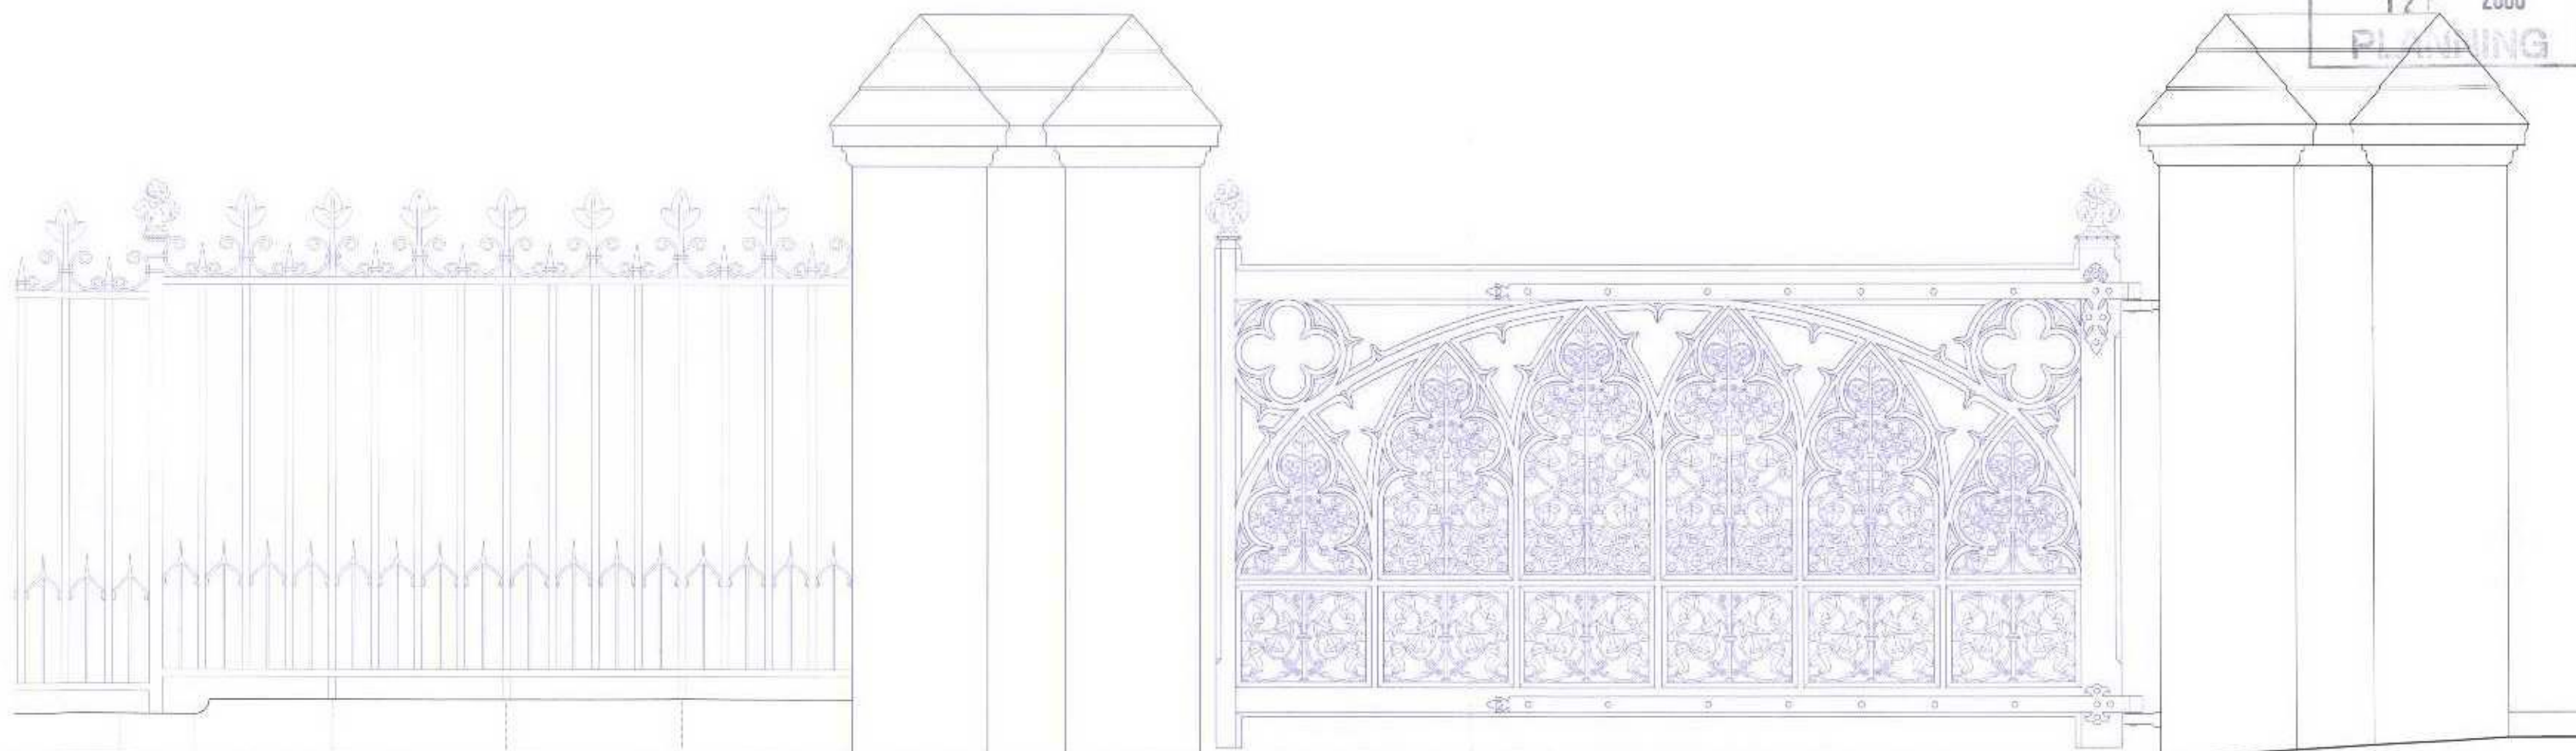

Railings:
Material: wrought iron
Details of railings to be confirmed

Piers:
Material: brick

Gates:
Material: painted timber with wrought iron ornamentation
Details as 1970s photograph of original 1860s gates.

LEGEND:

REINCORPORATION
RECOVERY
ALTERATION

DATE	REVISION	COMMENT	AUTHOR	APPROVED

STRAWBERRY HILL HOUSE

TITLE
FORECOURT GATES TO WALDGRAVE ROAD
AS PROPOSED

DWG NO SHT GA 250 SCALE 1:20@A3+ DATE MAY 2006

PETER INSKIP + PETER JENKINS ARCHITECTS LTD
19 - 23 WHITE LION STREET LONDON N1 9PD
TELEPHONE 020 7833 4002 FAX 020 7278 5343

STREET ELEVATION OF WEST GATE (EAST GATE SIMILAR)