




STRAWBERRY HILL HOUSE
1. WALPOLE'S VILLA
2. WALDEGRAVE WING
2. WALDEGRAVE WING

06/1626/LBC

RECEIVED
17 MAY 2006
PLANNING

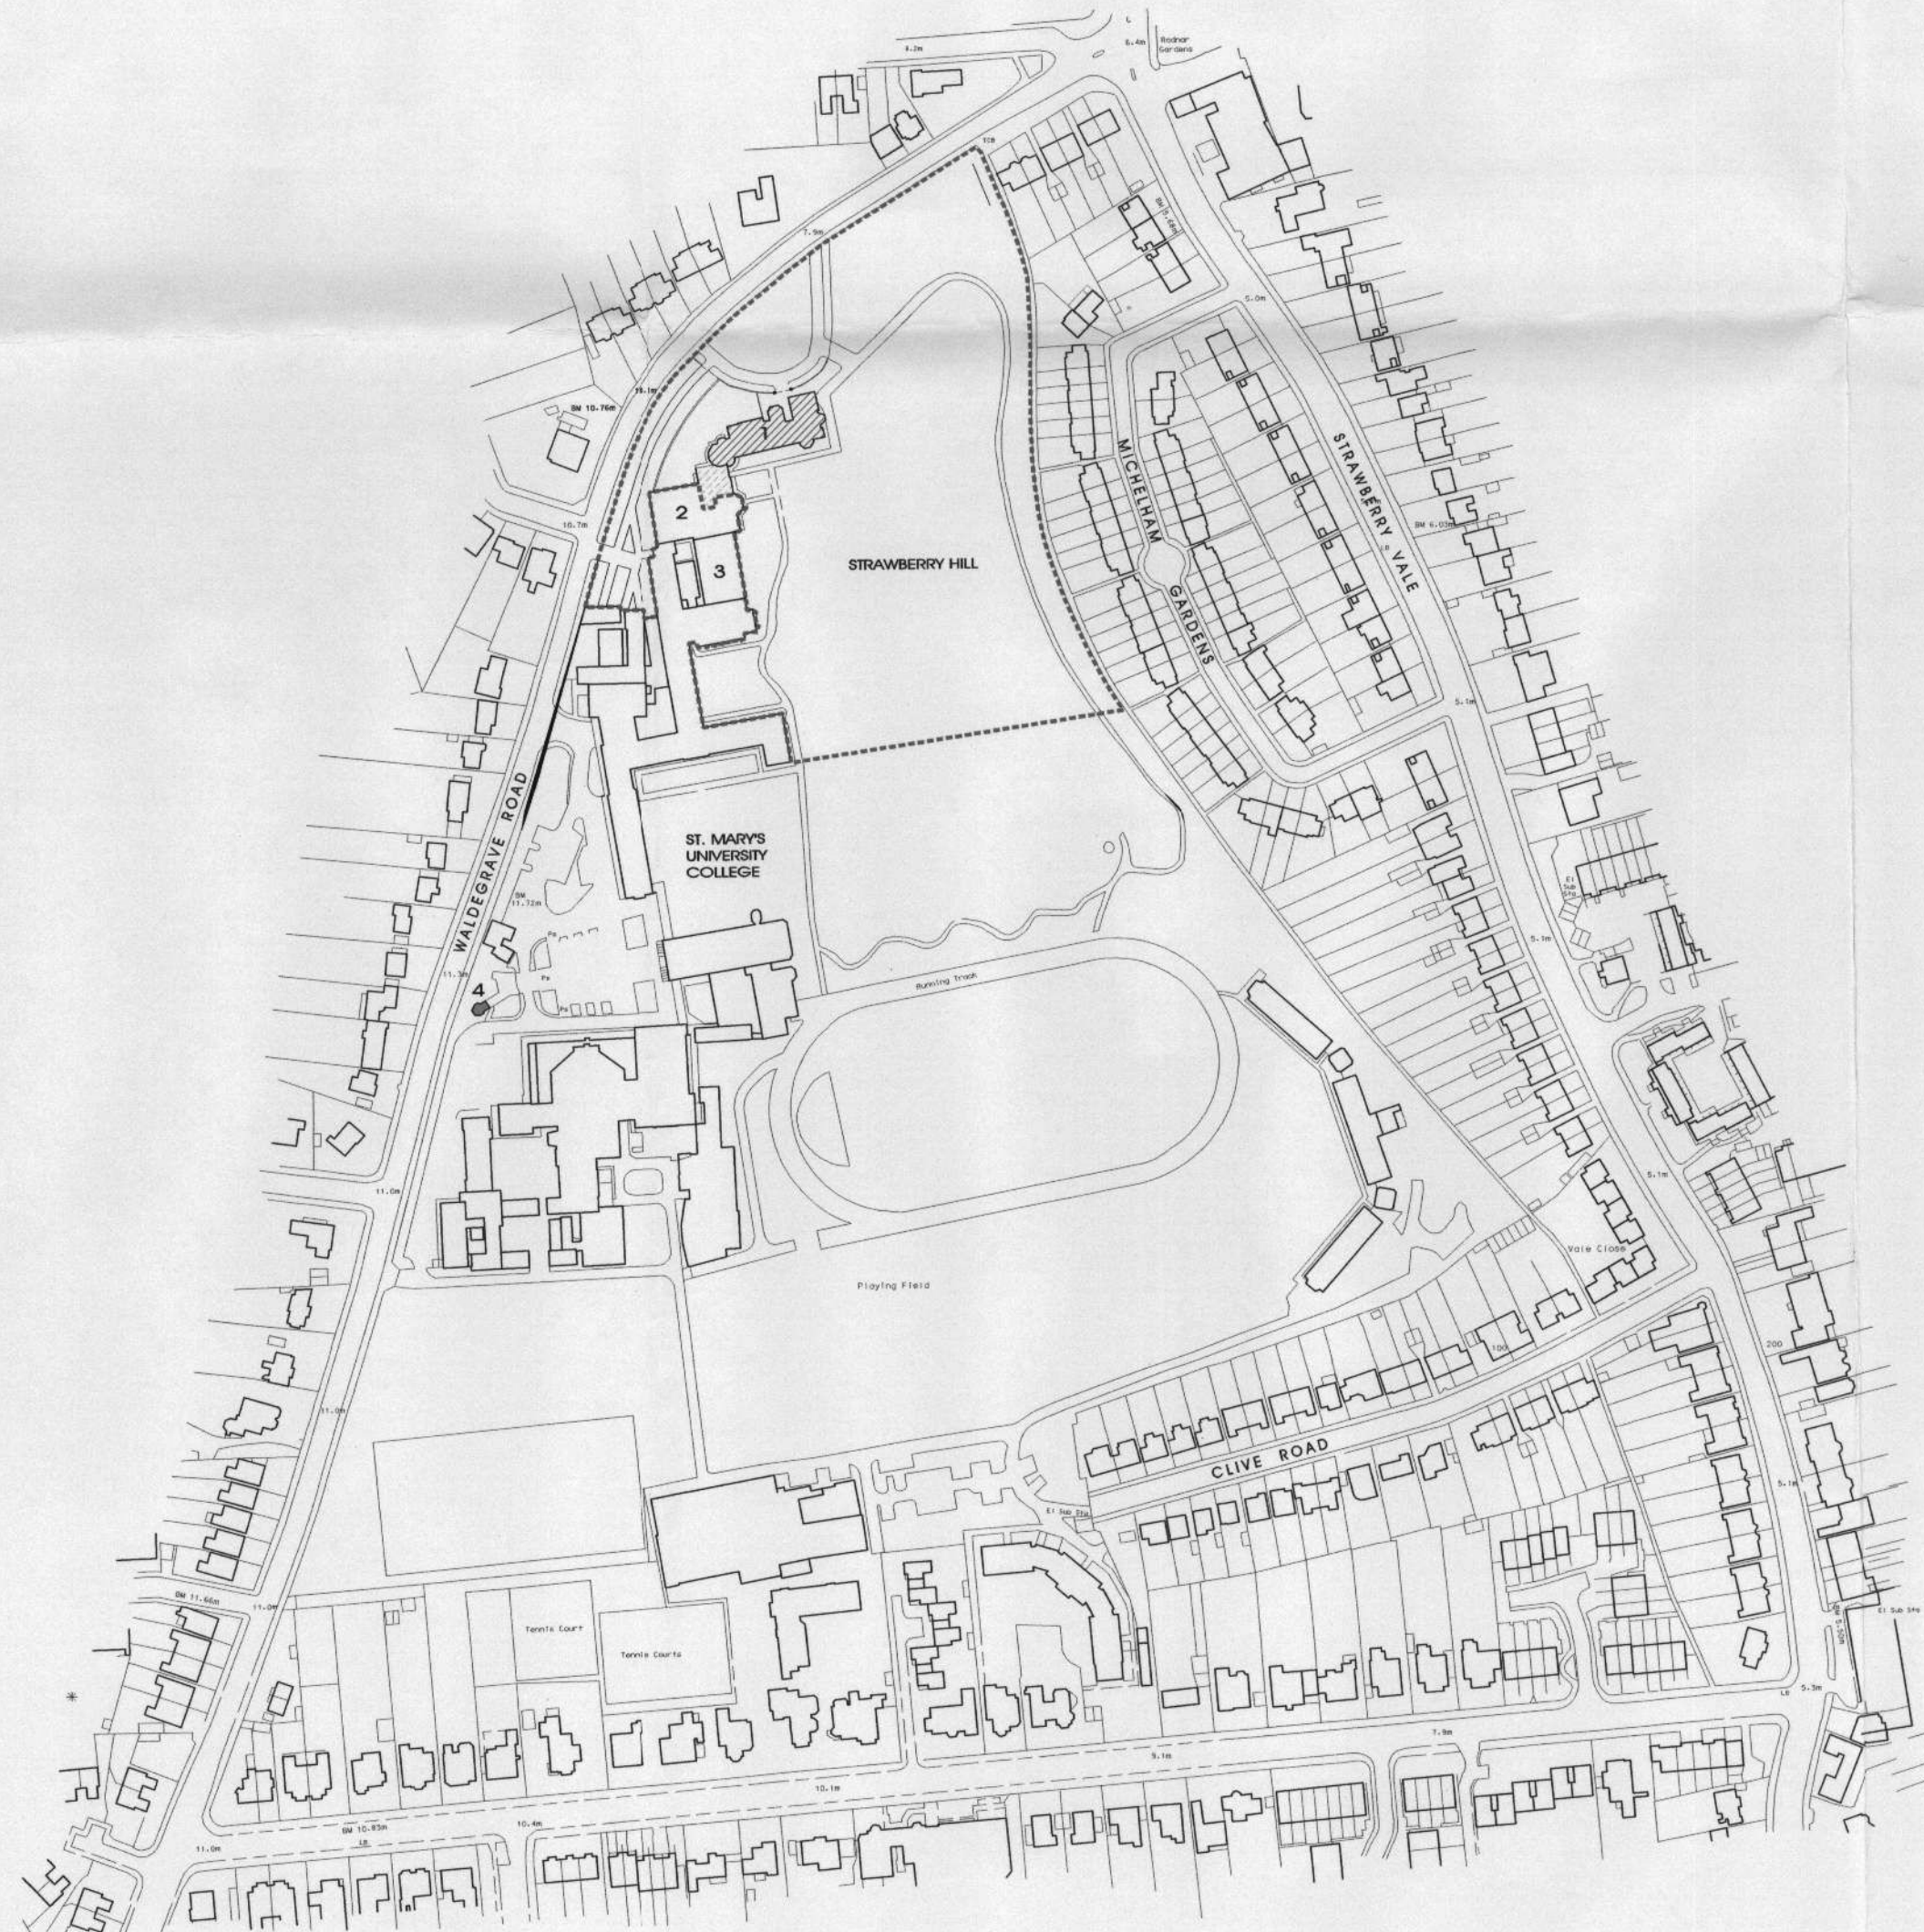

DATE	REVISION	COMMENT	AUTHOR	AUTHORIZED
05.05.06		FOR LBC & PLANNING APPROVAL	TH	PI

THIS DRAWING IS COPYRIGHT PETER INSKIP + PETER JENKINS ARCHITECTS LTD AND
MUST NOT BE USED FOR PURPOSES OTHER THAN IN RELATION TO THIS PROJECT
UNLESS AUTHORIZED BY THE PRACTICE
THIS DRAWING MUST NOT BE SCALED - WORK TO FIGURED DIMENSIONS ONLY
THIS DRAWING MUST BE READ IN CONJUNCTION WITH THE SPECIFICATION

STRAWBERRY HILL HOUSE

LOCATION PLAN

DWG NO SHT - GA 001 SCALE 1 : 2500 @ A2
DATE MAY 2006

H:\Strawberry Hill\Strawberry phase 1\General Arrangement\PROPOSED\Plans\SHT GA 001.dgn
PETER INSKIP + PETER JENKINS ARCHITECTS LTD
19 - 23 WHITE LION STREET LONDON N1 9PD
TELEPHONE 020 7833 4002 FAX 020 7278 5343