


THIS DRAWING IS COPYRIGHT PETER JENKINS ARCHITECTS LTD AND
 SHALL BE THE SOLE PROPERTY OF PETER JENKINS ARCHITECTS LTD AND
 SHALL BE LOANED TO YOU BY THE PRACTICE FOR THE PROJECT
 AUTHORITY AUTHORIZED BY THE PRACTICE
 THIS DRAWING MUST NOT BE REPRODUCED OR TRANSMITTED IN ANY FORM OR BY ANY MEANS
 THIS DRAWING MUST BE KEPT IN CONFIDENCE AND NOT TO BE DISCLOSED

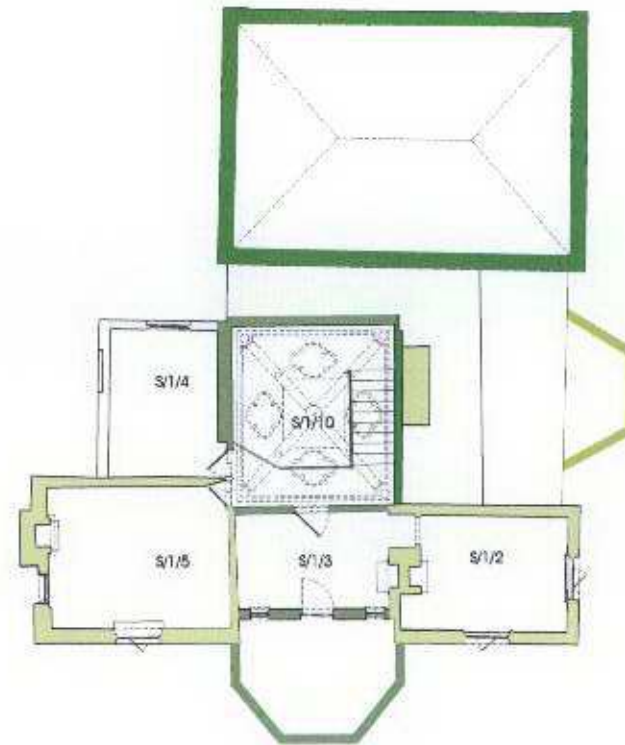

Floorplan as it may have been after the 1754 building campaign

- < 1747
- 1747/0
- 1750 < 1754
- 1754



DATE	BY	CHECKED	APPROVED

STRAWBERRY HILL
 TITLE
 WALPOLE VILLA SECOND FLOOR

DWG NO: S11 - CS WAL SF SCALE: 1:100/A2
 DATE: DEZ 2006

PETER JENKINS ARCHITECTS LTD
 19 - 23 WHITE LION STREET LONDON, N1 9PD
 TELEPHONE 020 7833 4002 FAX 020 7278 5349

THIS DRAWING IS THE PROPERTY OF PETER JENKINS ARCHITECTS LTD. AND
 SHALL NOT BE LOANED, REPRODUCED, COPIED, EITHER WHOLLY OR PARTIALLY,
 OR IN ANY MANNER BY THE PRACTICE
 THIS DRAWING MUST NOT BE USED FOR ANY OTHER PROJECT WITHOUT THE WRITTEN
 CONSENT OF PETER JENKINS ARCHITECTS LTD.

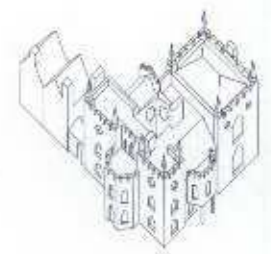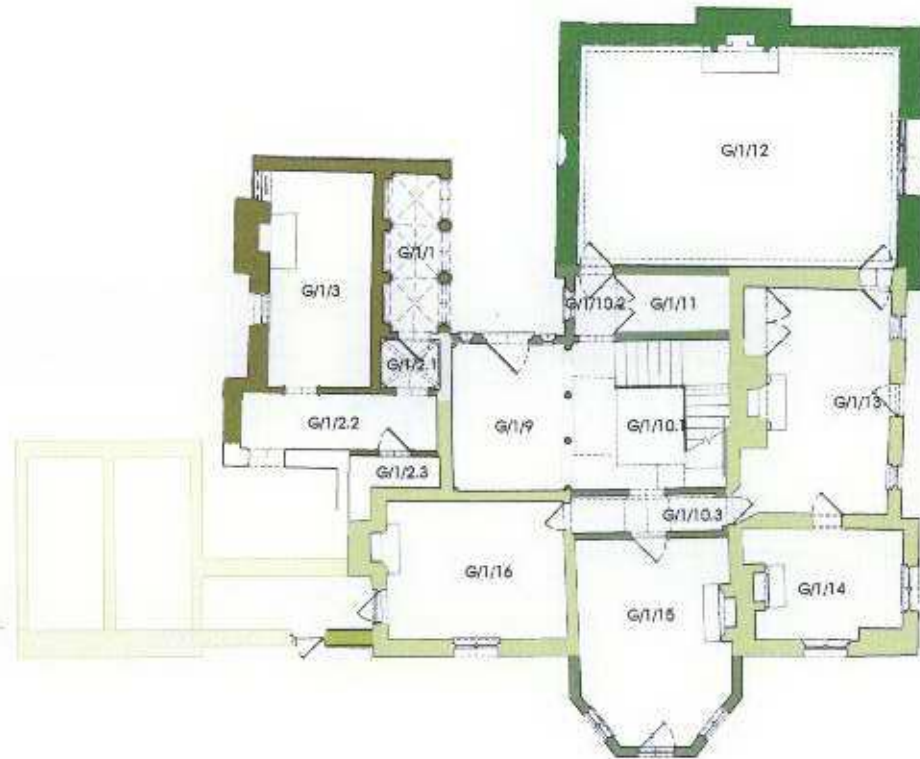

Floorplan as it may have been
 after early 1759

- < 1747
- 1747/5
- 1752 < 1753
- 1754
- 1755
- > Sept. 1758 < Sept. 1759



--	--	--	--	--	--	--	--

STRAWBERRY HILL
 TITLE
 WALPOLE VILLA GROUND FLOOR

OWIS NO: SH - CS WAL GF
 SCALE: 1:100/A2
 DATE: DEZ 2005

PETER INSKIP - PETER JENKINS ARCHITECTS LTD
 19 - 23 WHITE LION STREET, LONDON, N1 9PD
 TELEPHONE 020 7853 4002 FAX 020 7279 6343

THIS DRAWING IS COPYRIGHT PETER INSKIP + PETER JENKINS ARCHITECTS LTD AND
 MUST NOT BE REPRODUCED OR TRANSMITTED IN ANY FORM OR BY ANY MEANS, ELECTRONIC OR MECHANICAL,
 INCLUDING PHOTOCOPYING, RECORDING, OR BY ANY INFORMATION STORAGE AND RETRIEVAL SYSTEM,
 WITHOUT THE WRITTEN PERMISSION OF PETER INSKIP + PETER JENKINS ARCHITECTS LTD.
 THIS DRAWING IS NOT BE SCALE. WORK TO ACCORD WITH DIMENSIONS ONLY.
 THE DRAWING IS NOT BE SCALE. WORK TO ACCORD WITH DIMENSIONS ONLY.

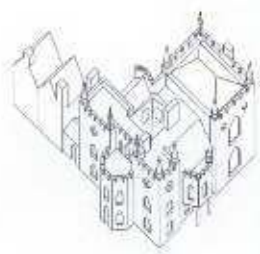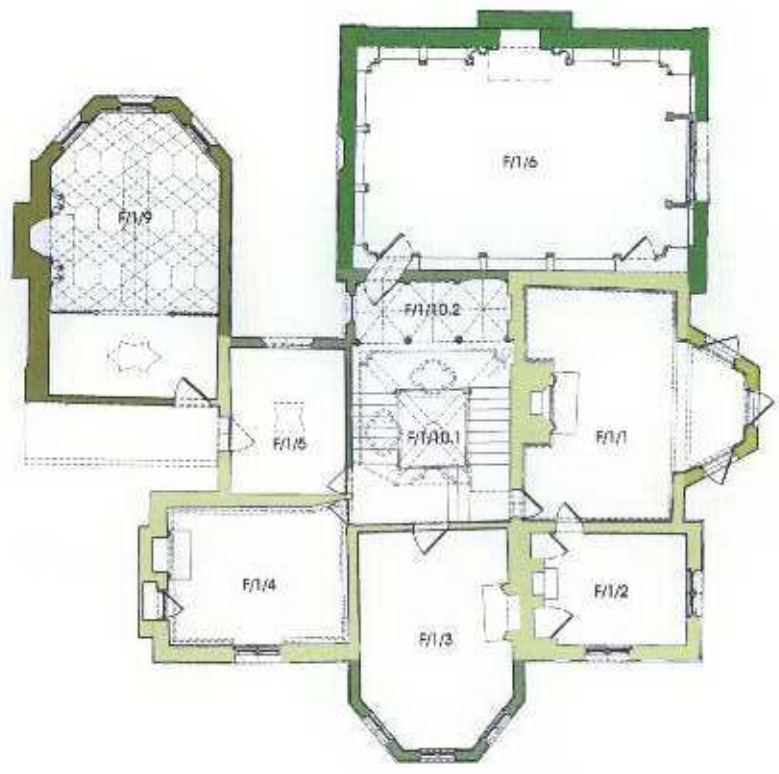



Floorplan as it may have been after early 1759

- < 1747
- 1747/8
- 1752 - 1753
- 1754
- 1755
- > Sept. 1758 - Sept. 1759

DATE	REVISION	DRAWN	CHECKED	APPROVED	DATE	SCALE	DATE	DATE	DATE

STRAWBERRY HILL
 TITLE
 WALPOLE VILLA FIRST FLOOR
 DWG NO. SCALE 1:100/A3
 SH - CS WAL FF DATE DEZ 2006
 PETER INSKIP + PETER JENKINS ARCHITECTS LTD
 19 - 23 WHITE CHURCH STREET LONDON, N1 9PQ
 TELEPHONE 020 7853 4032 FAX 020 7279 5343

THIS DRAWING IS COPYRIGHT PETER INSKIP - PETER JENKINS ARCHITECTS LTD AND
 MUST NOT BE USED FOR ANY OTHER PROJECT WITHOUT PERMISSION TO THE PROJECT
 MANAGER PROVIDED BY THE ARCHITECTS
 THE DRAWING MUST NOT BE SCALE, NOR BE TO BE USED FOR CONSTRUCTION
 THE DRAWING MUST BE READ IN CONJUNCTION WITH THE VERBAL DATA

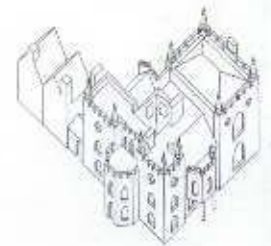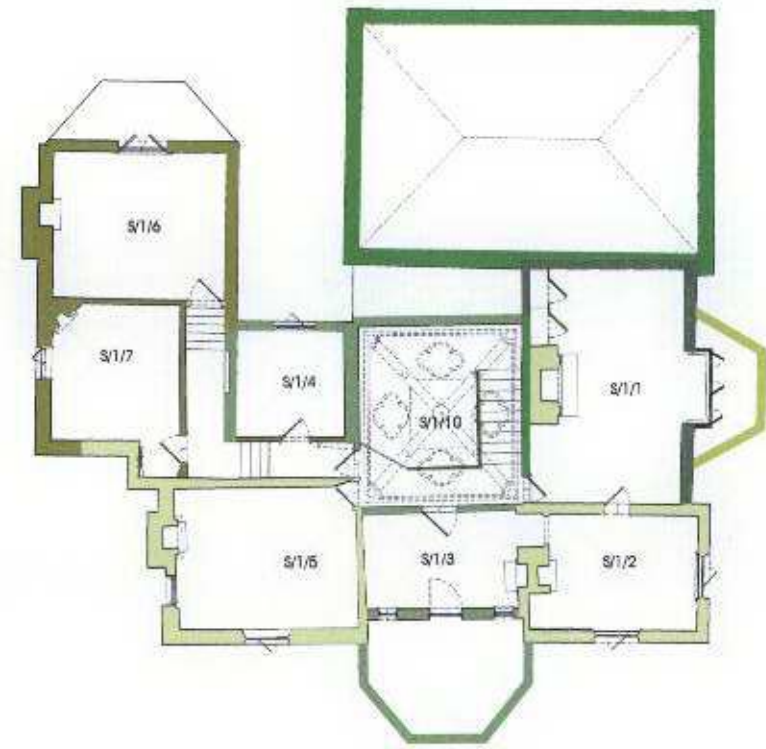

Floorplan as it may have been after early 1759.

- < 1747
- 1747/8
- 1752 < 1753
- 1754
- 1765
- > Sept. 1756 < Sept. 1759


DATE	REVISION	DRAWN	CHECKED	SCALE	DATE	BY	APPROVED

STRAWBERRY HILL
 TITLE
 WALPOLE VILLA SECOND FLOOR

DWG NO: SH - CS WAL SF SCALE: 1:100/A2
 DATE: DEZ 2005

PETER INSKIP + PETER JENKINS ARCHITECTS LTD
 19 - 23 WHITE LION STREET, LONDON, N1 9PD
 TELEPHONE 020 7633 4362 FAX 020 7275 9343

THE DRAWING IS THE PROPERTY OF PETER INSKIP + PETER JENKINS ARCHITECTS LTD AND
 SHALL NOT BE REPRODUCED OR TRANSMITTED IN ANY FORM OR BY ANY MEANS, ELECTRONIC OR MECHANICAL,
 INCLUDING PHOTOCOPYING, RECORDING, OR BY ANY INFORMATION STORAGE AND RETRIEVAL SYSTEM,
 WITHOUT THE WRITTEN PERMISSION OF PETER INSKIP + PETER JENKINS ARCHITECTS LTD.
 THIS DRAWING IS NOT TO BE USED FOR CONSTRUCTION WITHOUT THE WRITTEN PERMISSION OF
 PETER INSKIP + PETER JENKINS ARCHITECTS LTD.

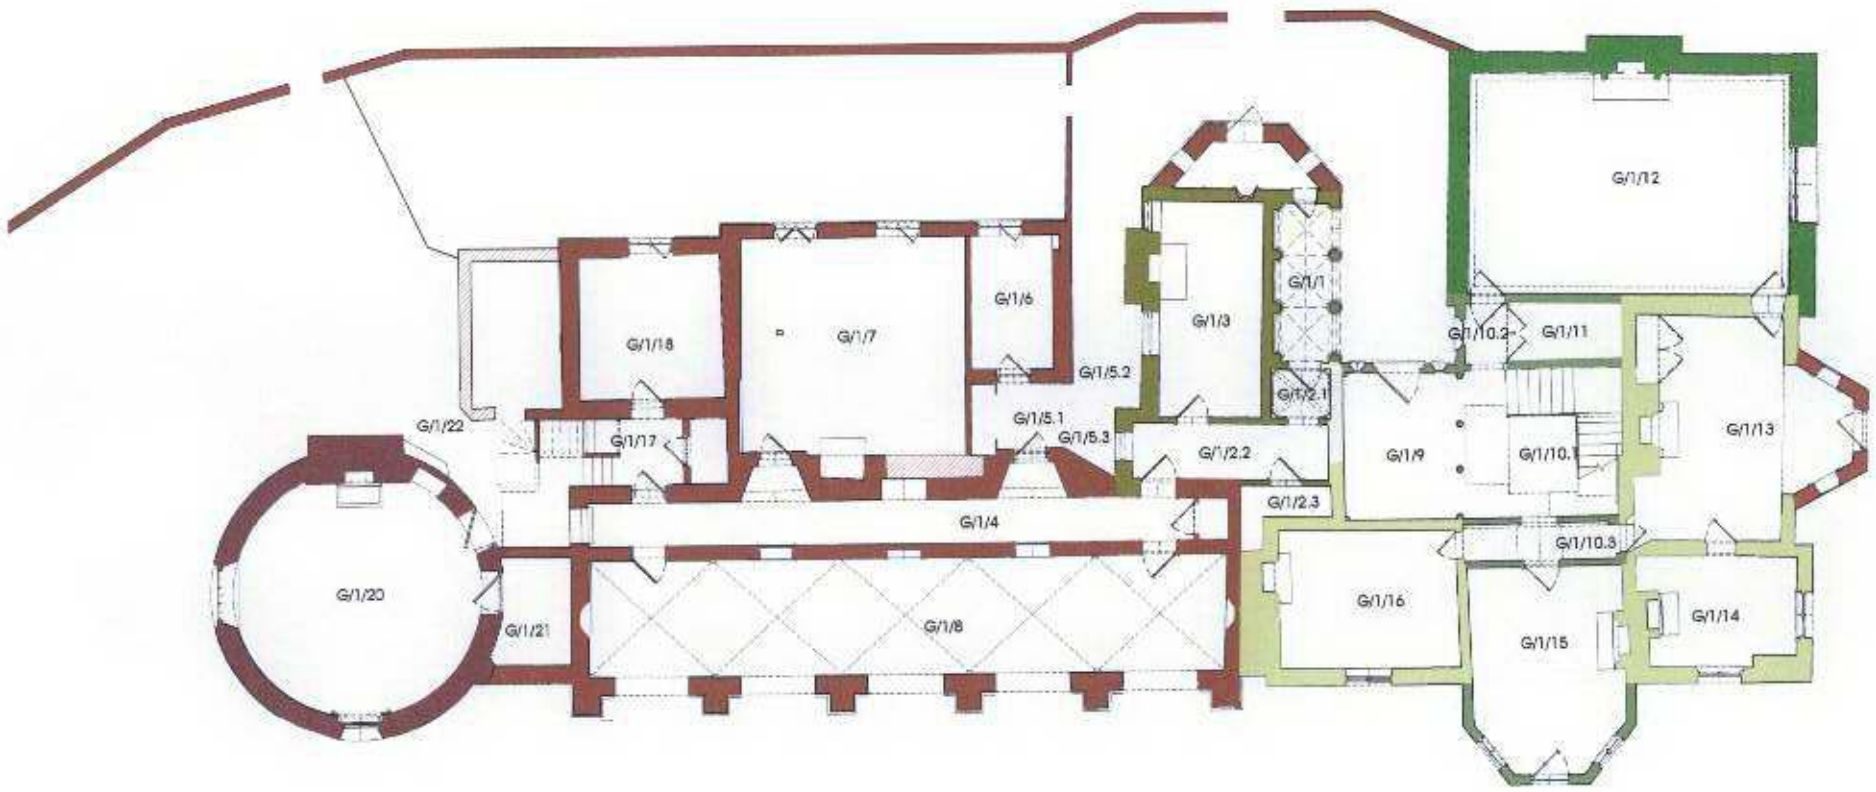

Floorplan as it may have been after the 1762 building campaign

- < 1747
- 1747-50
- 1752 - 1755
- 1754
- 1756
- > Sept. 1758 - Sept. 1759
- 1759
- 1760 - 62


DATE	DRAWN	CHECKED	CONTR.	SCALE

STRAWBERRY HILL
 TITLE
 WALPOLE VILLA GROUND FLOOR

DWG NO: SH - CS WAL GF
 SCALE: 1:100/A2
 DATE: DEZ 2005

PETER INSKIP + PETER JENKINS ARCHITECTS LTD
 19 - 25 WHITE LION STREET LONDON, N1 9PD
 TELEPHONE 020 7633 4002 FAX 020 7378 5343

THIS DRAWING IS PROPERTY OF PETER JENKINS ARCHITECTS LTD AND
 WILL NOT BE LOANED, REPRODUCED, COPIED, EITHER WHOLLY OR TO A SUBSTANTIAL
 PART, OR IN ANY MANNER BY THE PRACTICE.
 THIS DRAWING IS NOT TO BE SCALE - WORK IS TO BE CONSIDERED ONLY
 FOR GUIDANCE BY THE CLIENT AND SUBJECT TO THE SPECIFICATION

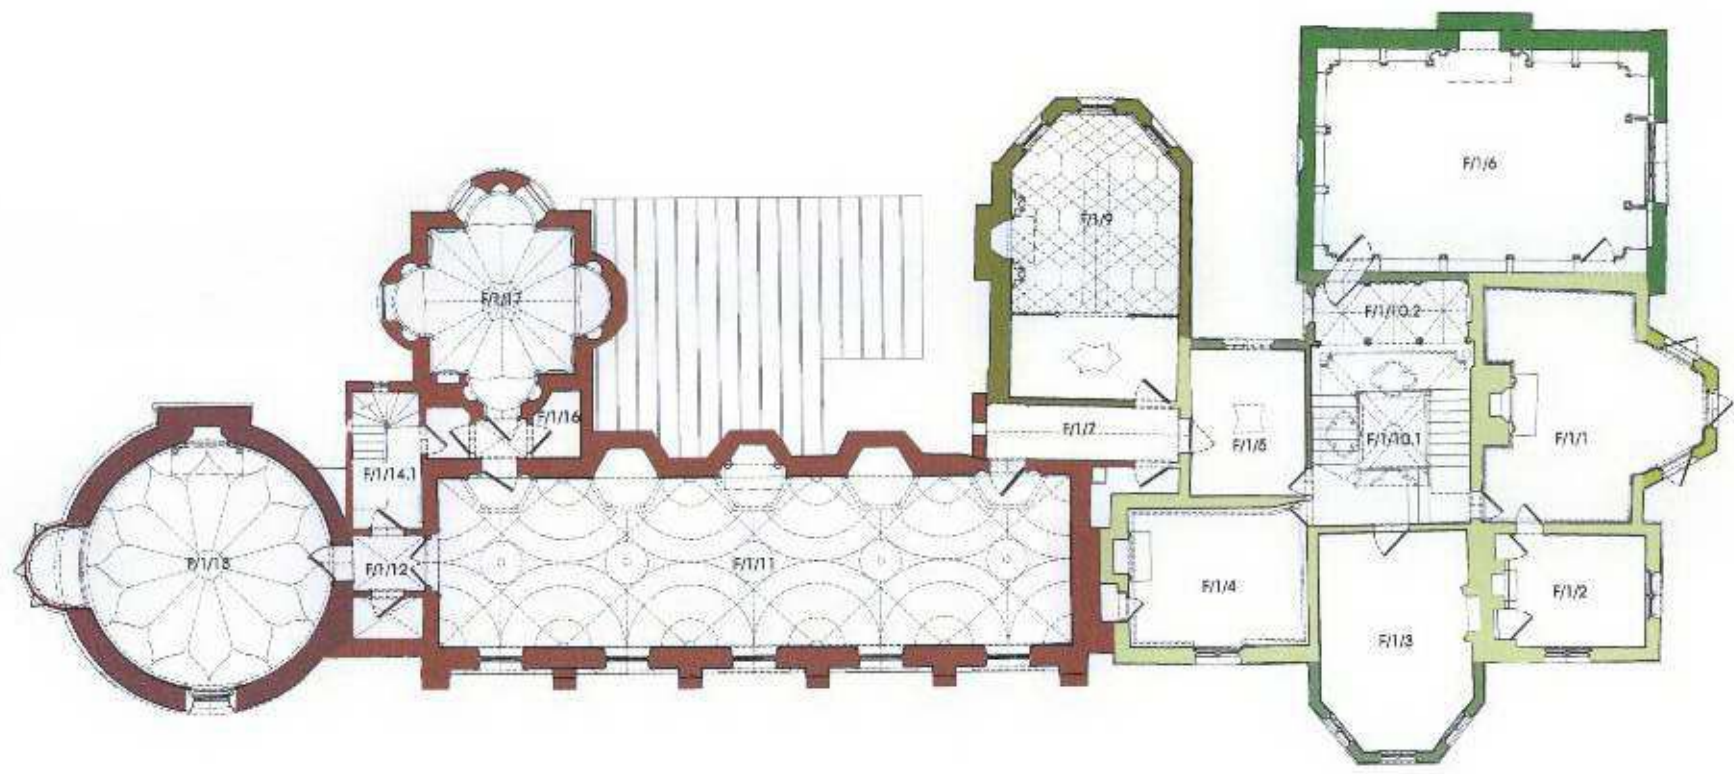

Floorplan as it may have been after the 1782 building campaign

- = 1747
- 1747/8
- 1752 < 1753
- 1754
- 1755
- > Sept. 1756 < Sept. 1759
- 1766
- 1768 - 82

DATE	REVISION	COMMENTS	APPROVED	DATE

STRAWBERRY HILL
 TITLE
 WALPOLE VILLA FIRST FLOOR

DWG NO. SH - CS WAL FF SCALE 1:100/A2
 DATE DEZ 2006

PETER JENKINS ARCHITECTS LTD
 19 - 23 WHITE LION STREET, LONDON, N1 9PD
 TELEPHONE 020 7853 4002 FAX 020 7276 6543