


THIS DRAWING IS THE PROPERTY OF PETER ENKING ARCHITECTS LTD. IT IS TO BE USED ONLY FOR THE PROJECT AND NOT BE LOANED, REPRODUCED, COPIED, REPRODUCED OR USED FOR ANY OTHER PROJECT WITHOUT THE WRITTEN PERMISSION OF PETER ENKING ARCHITECTS LTD. IT IS THE RESPONSIBILITY OF THE USER TO ENSURE THAT THIS DRAWING IS USED ONLY FOR THE PROJECT AND NOT BE LOANED, REPRODUCED, COPIED, REPRODUCED OR USED FOR ANY OTHER PROJECT WITHOUT THE WRITTEN PERMISSION OF PETER ENKING ARCHITECTS LTD.

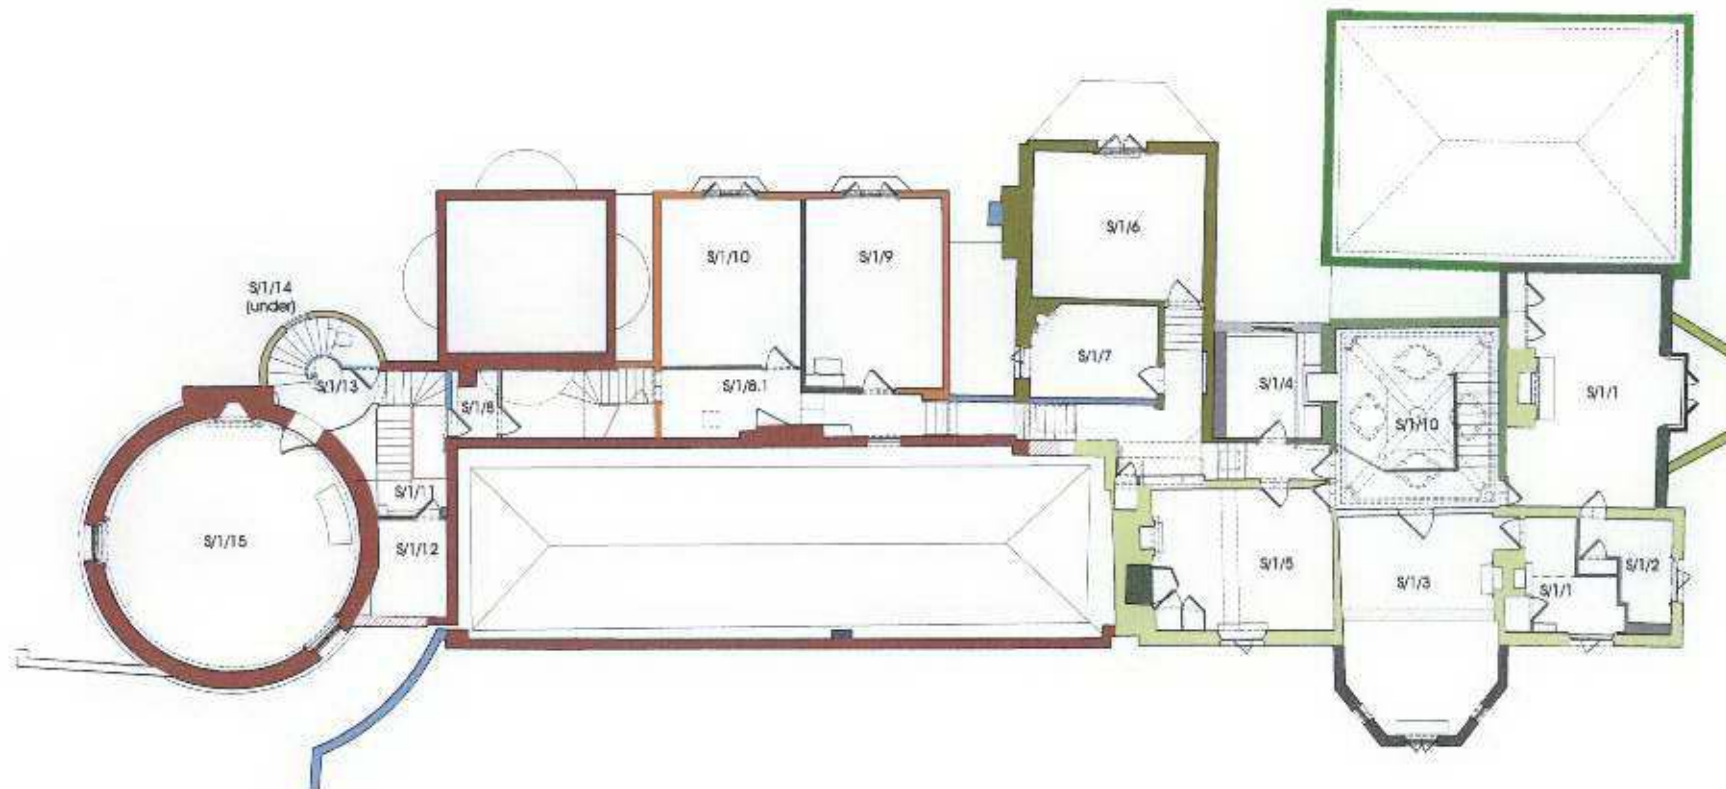

Floorplan as at present

< 1747	1760/62	> 1757	> 1825
1747/8	1771	> 1855	> 1928
1752 < 1753	1774	> 1862	> 1954
1754	1775	> 1884	
1756			
> Sept. 1758 < Sept. 1759			

NO.	REVISION	DATE	BY	APPROVED
1				

STRAWBERRY HILL
TITLE
WALPOLE VILLA SECOND FLOOR

DWG NO. SH - CS WAL 8F SCALE 1:100/A2
DATE DEC 2005

PETER ENKING + PETER ENKING ARCHITECTS LTD
19 - 23 WHITE LION STREET LONDON, N1 9PD
TELEPHONE 020 7833 4002 FAX 020 7275 5343