





06/1856/HOT

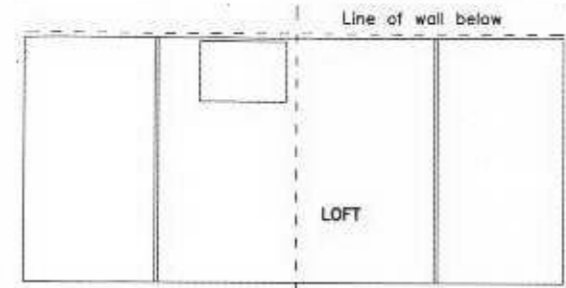


LOFT

LOFT

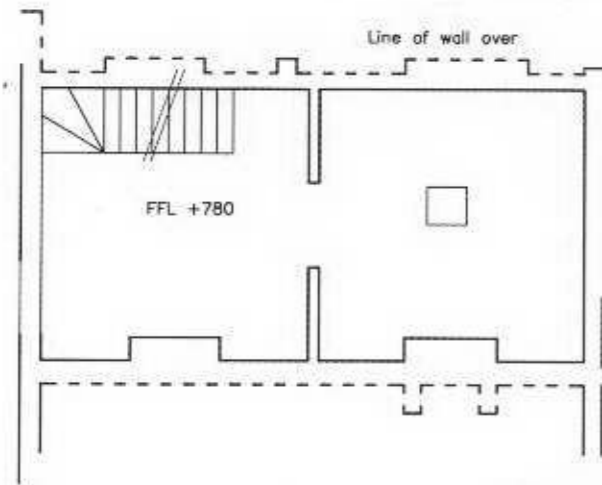


FFL +780

BASEMENT

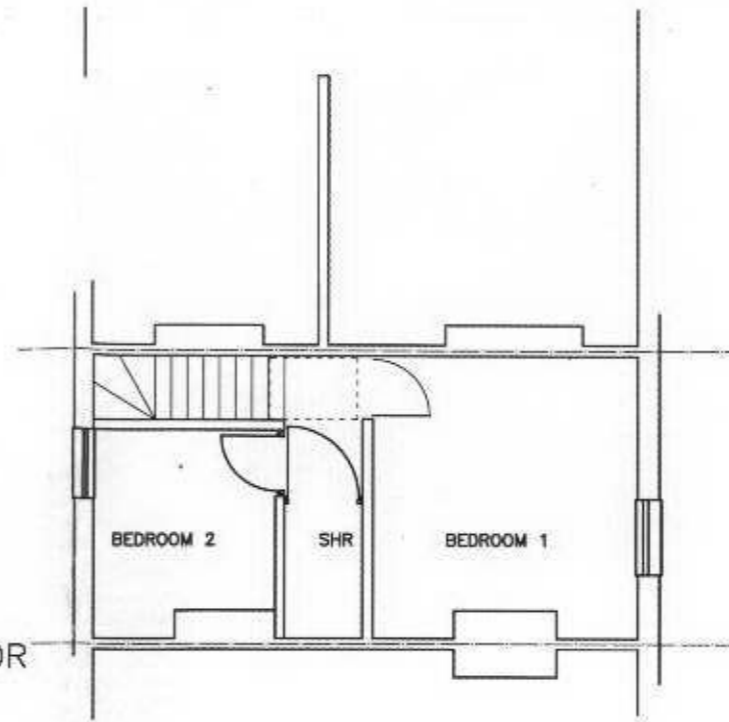

FIRST FLOOR

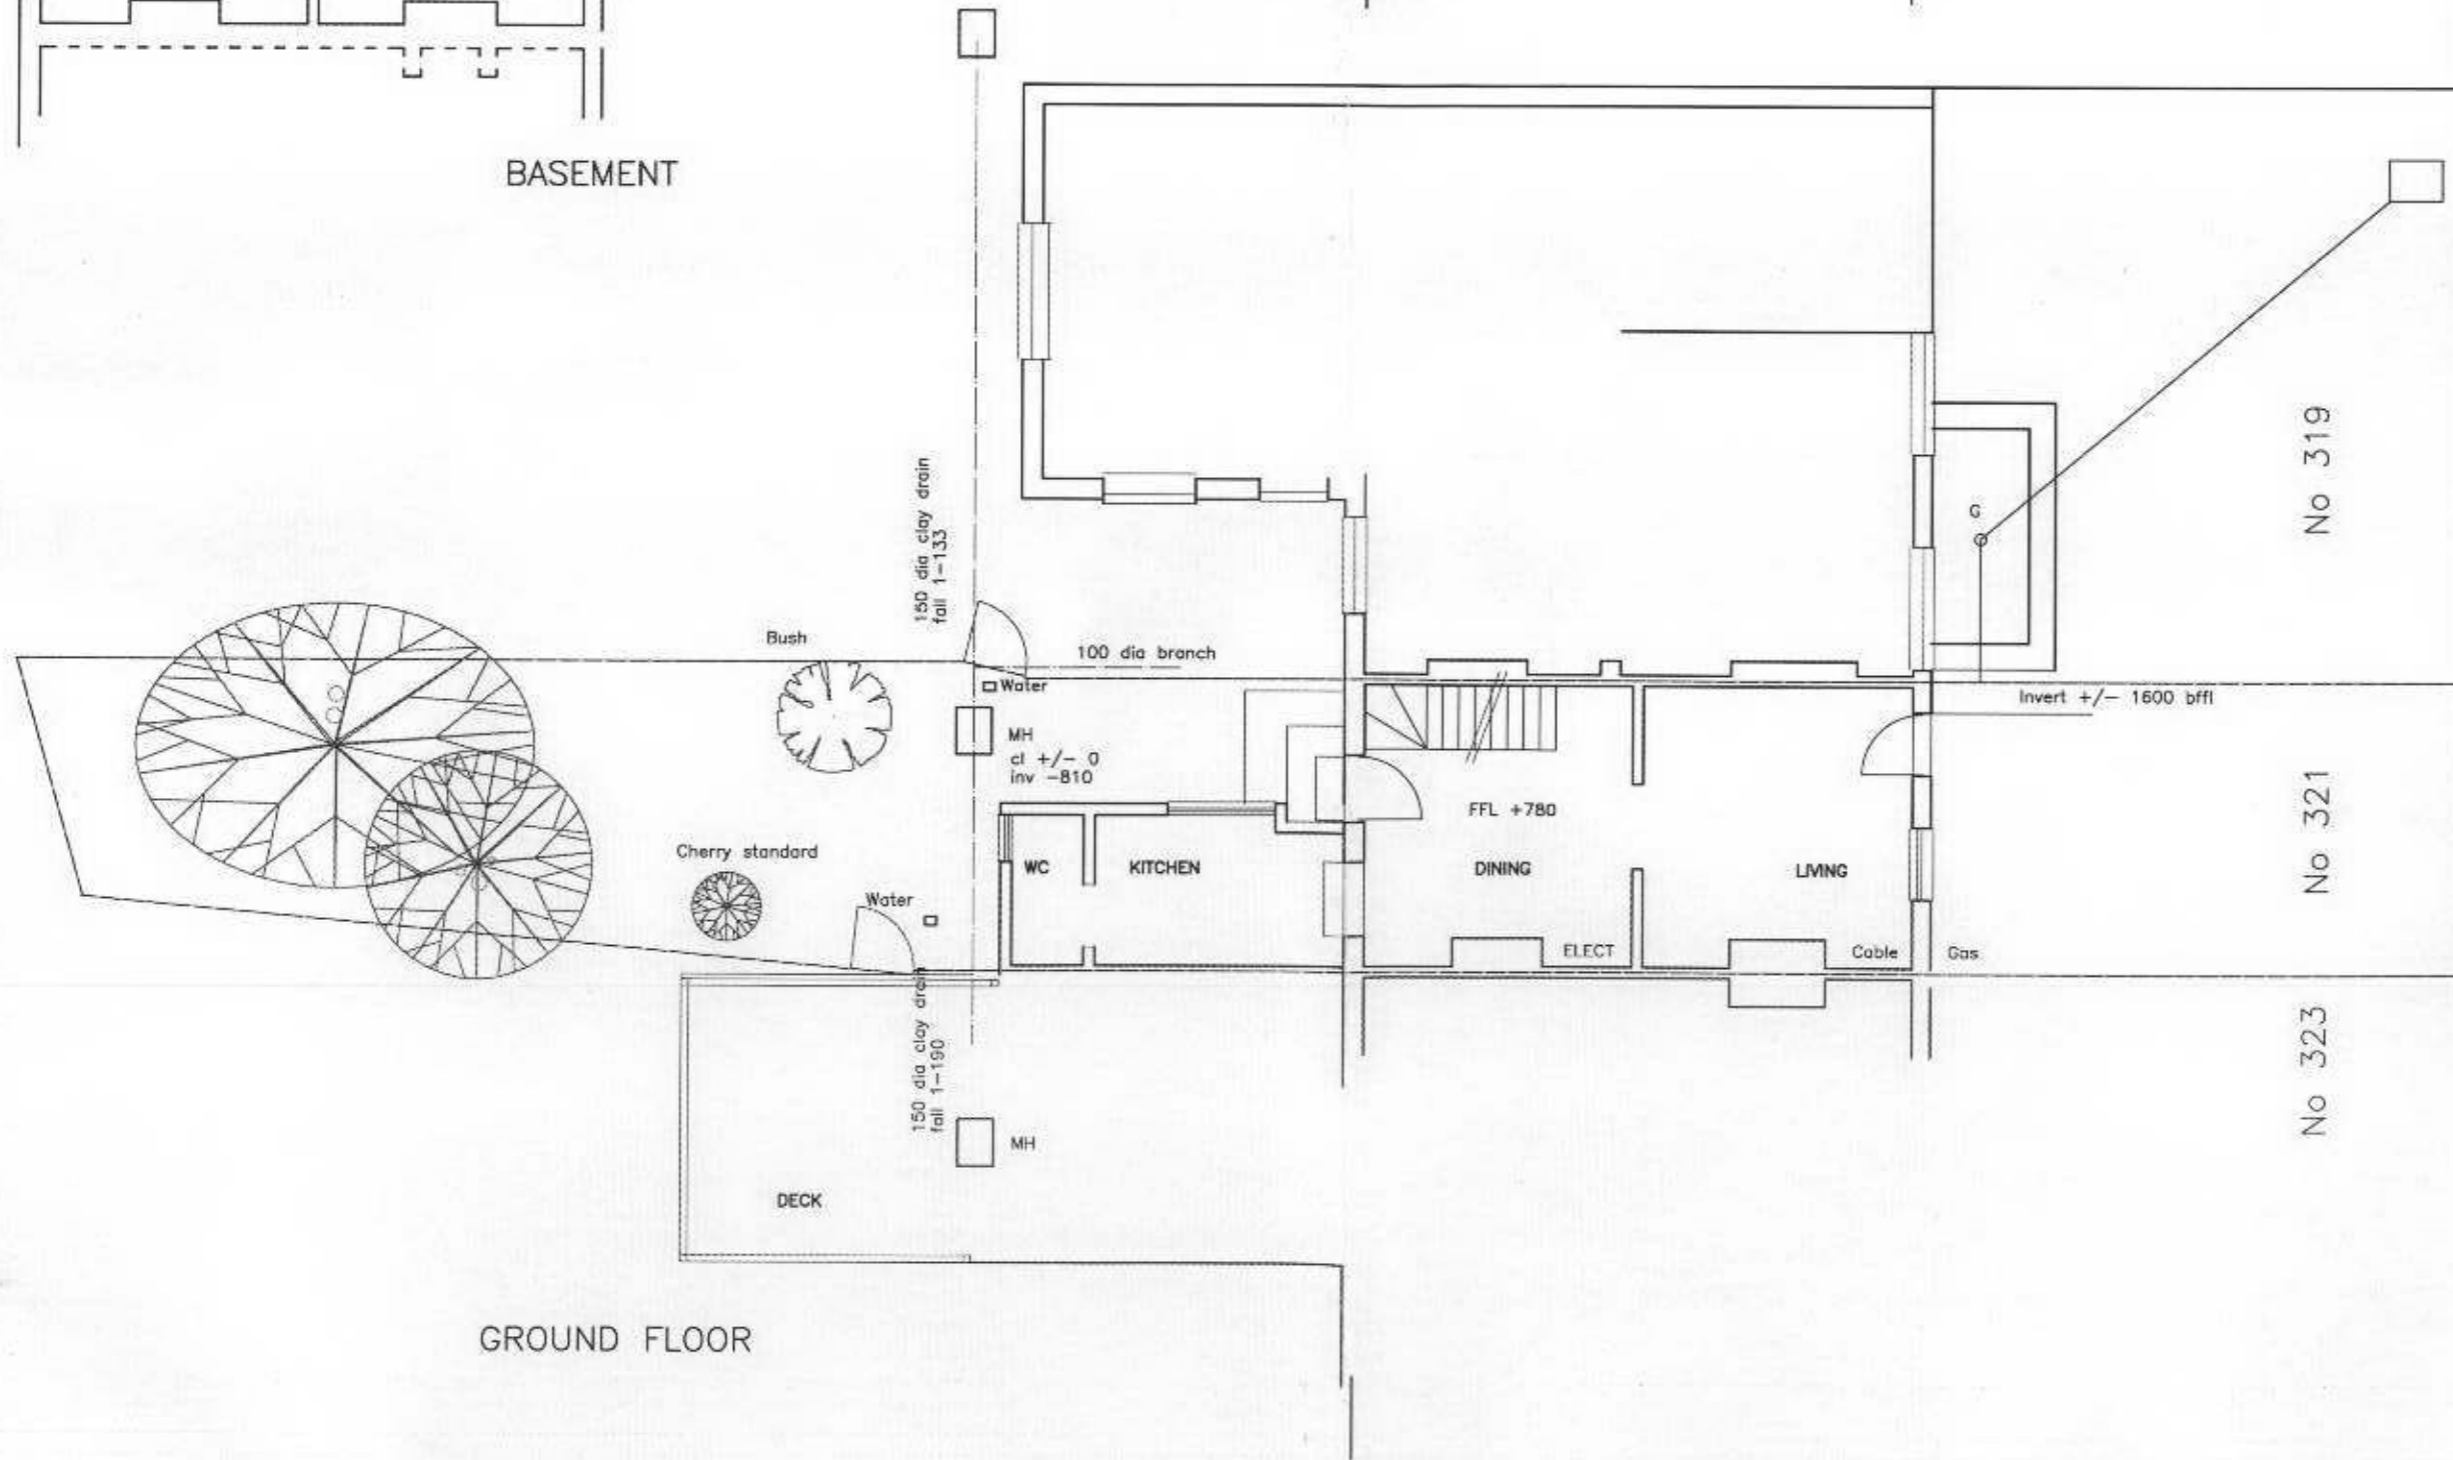

GROUND FLOOR

PETERSHAM ROAD

No 319

No 321

No 323

CULPIN
Chartered Architects, Urban Designers and Planners
38 Kingfisher Drive, Richmond, Surrey TW10 7UD
Tel: 020 8948 4281 Fax: 020 8948 5102

Project
321 PETERSHAM RD

Drawing Title
EXISTING PLANS

Drawing No © Revision
1531/2

Scale Date Drawn Approved
1:100 14.4.06 dn

Culpin Ltd. Reg No 5472891