



SIDE ELEVATION

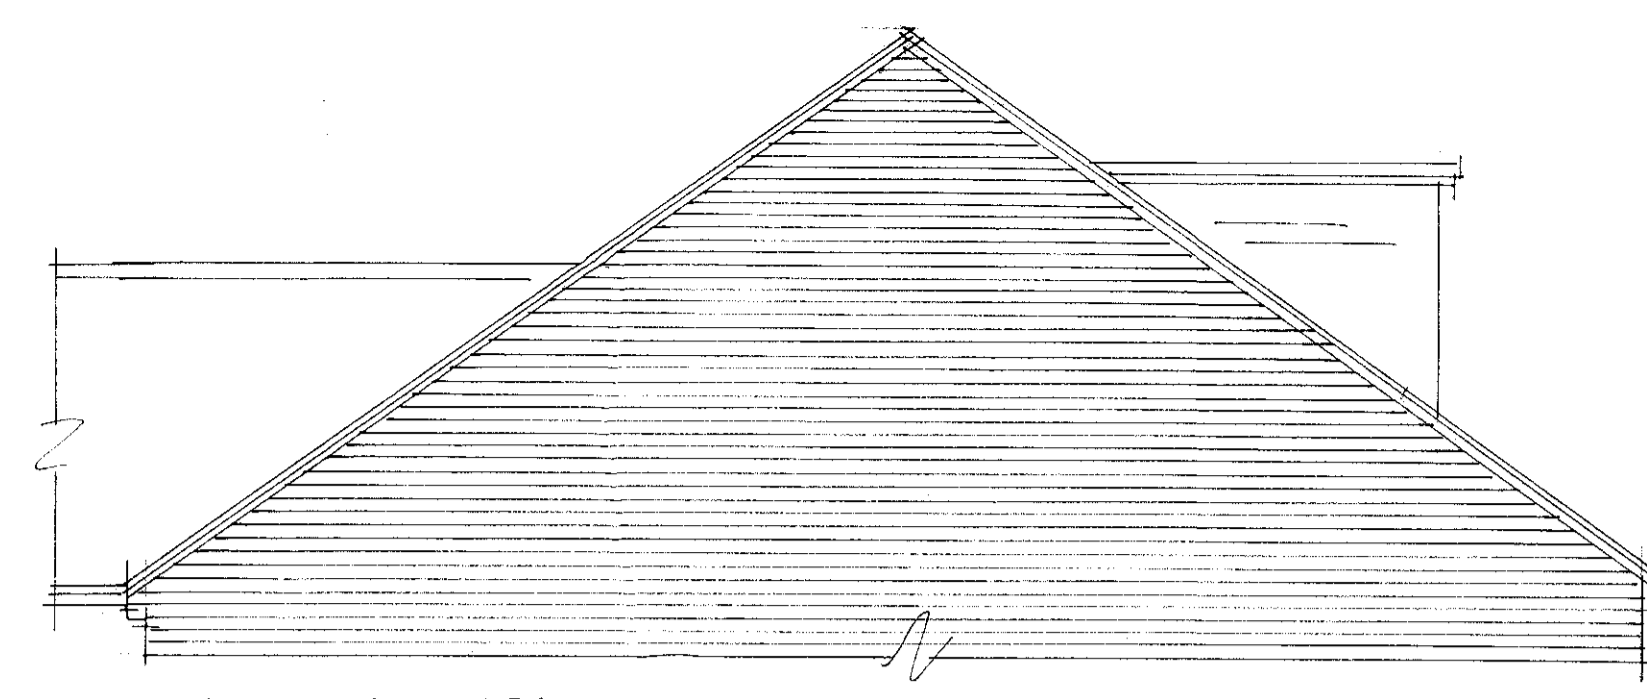


REAR ELEVATION




SIDE ELEVATION

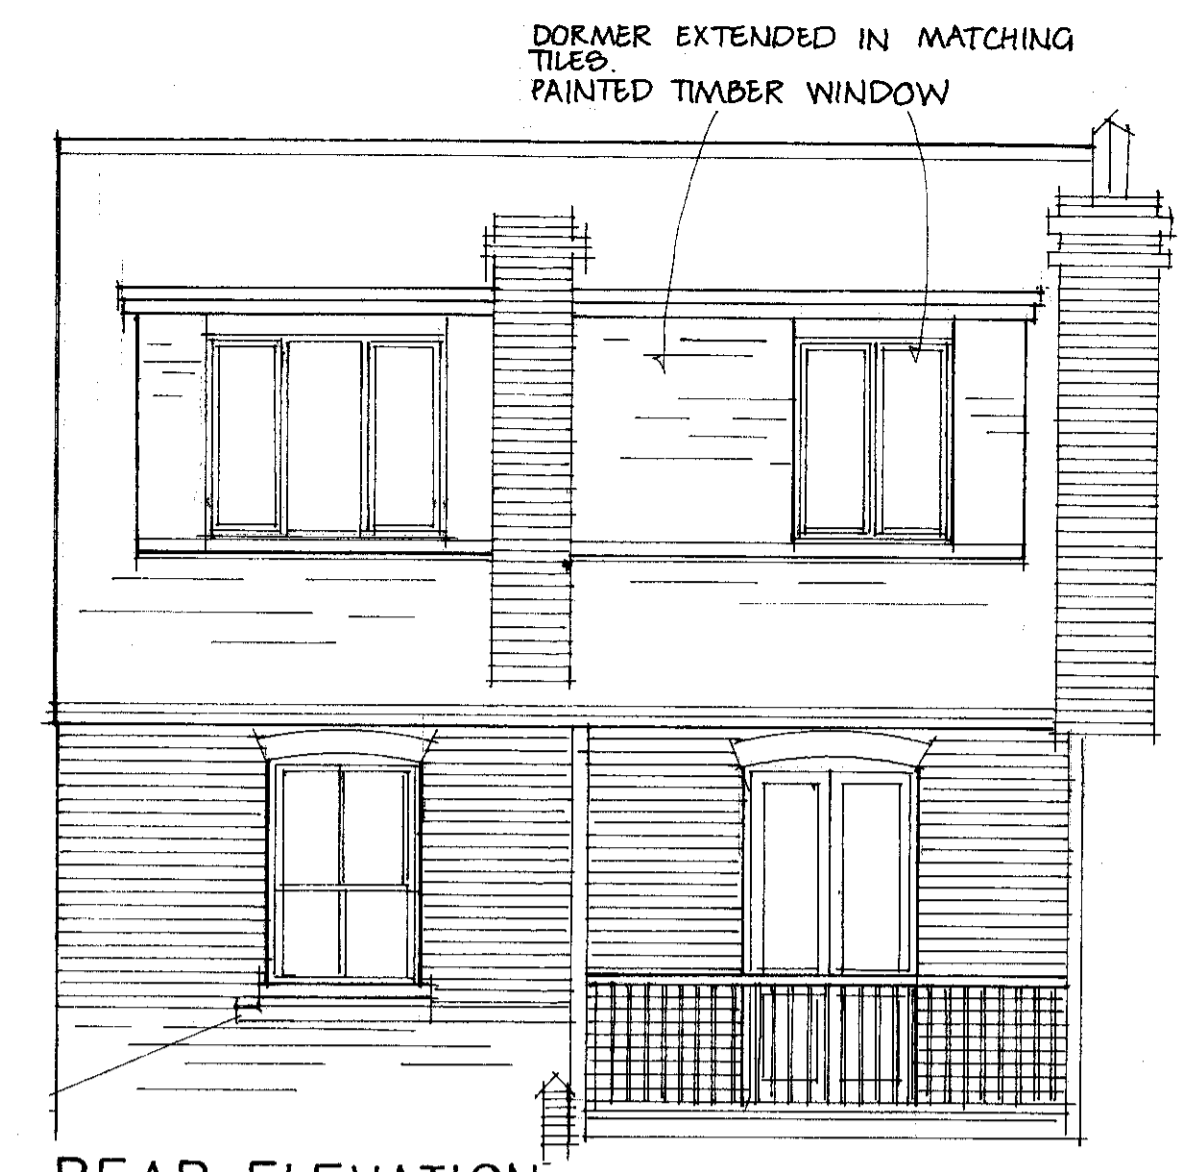


REAR ELEVATION

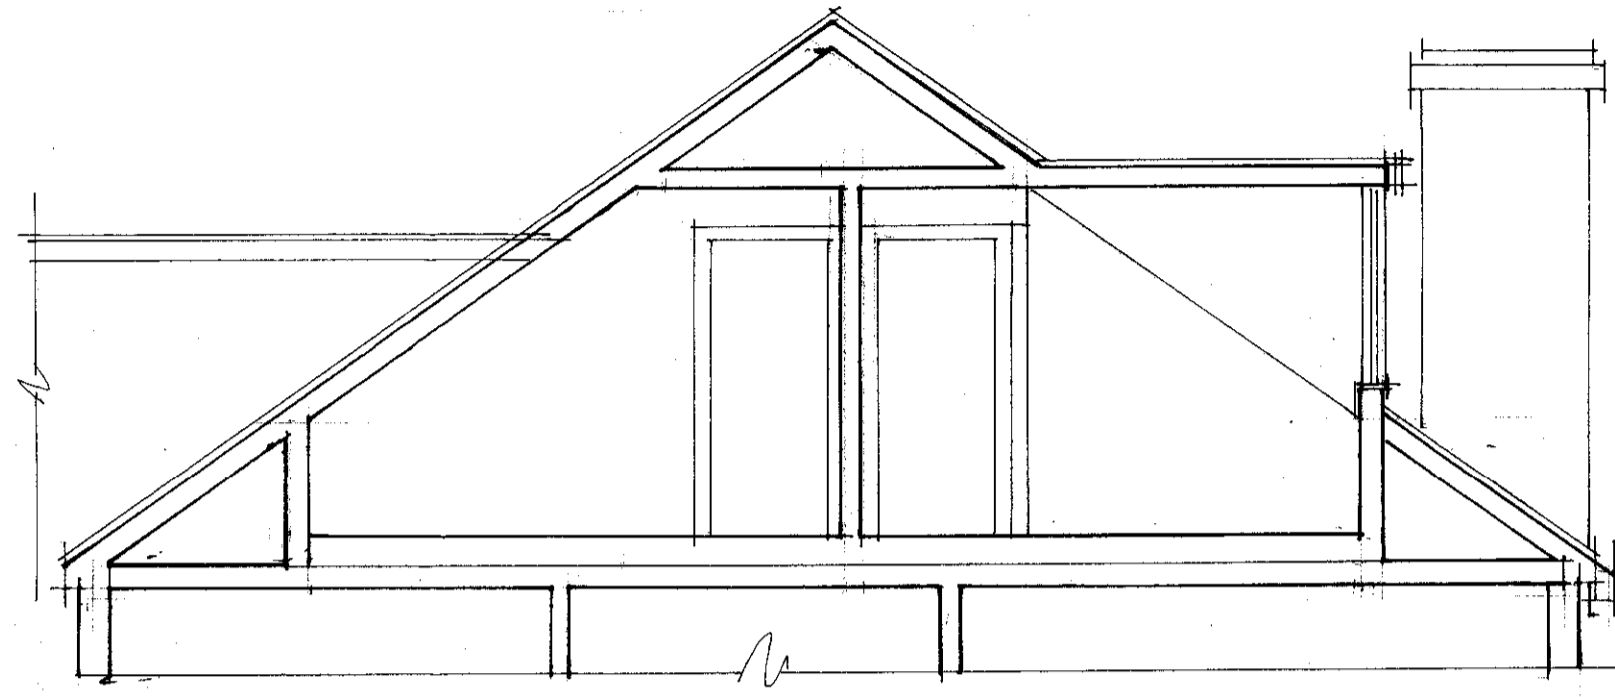



SECTION AA

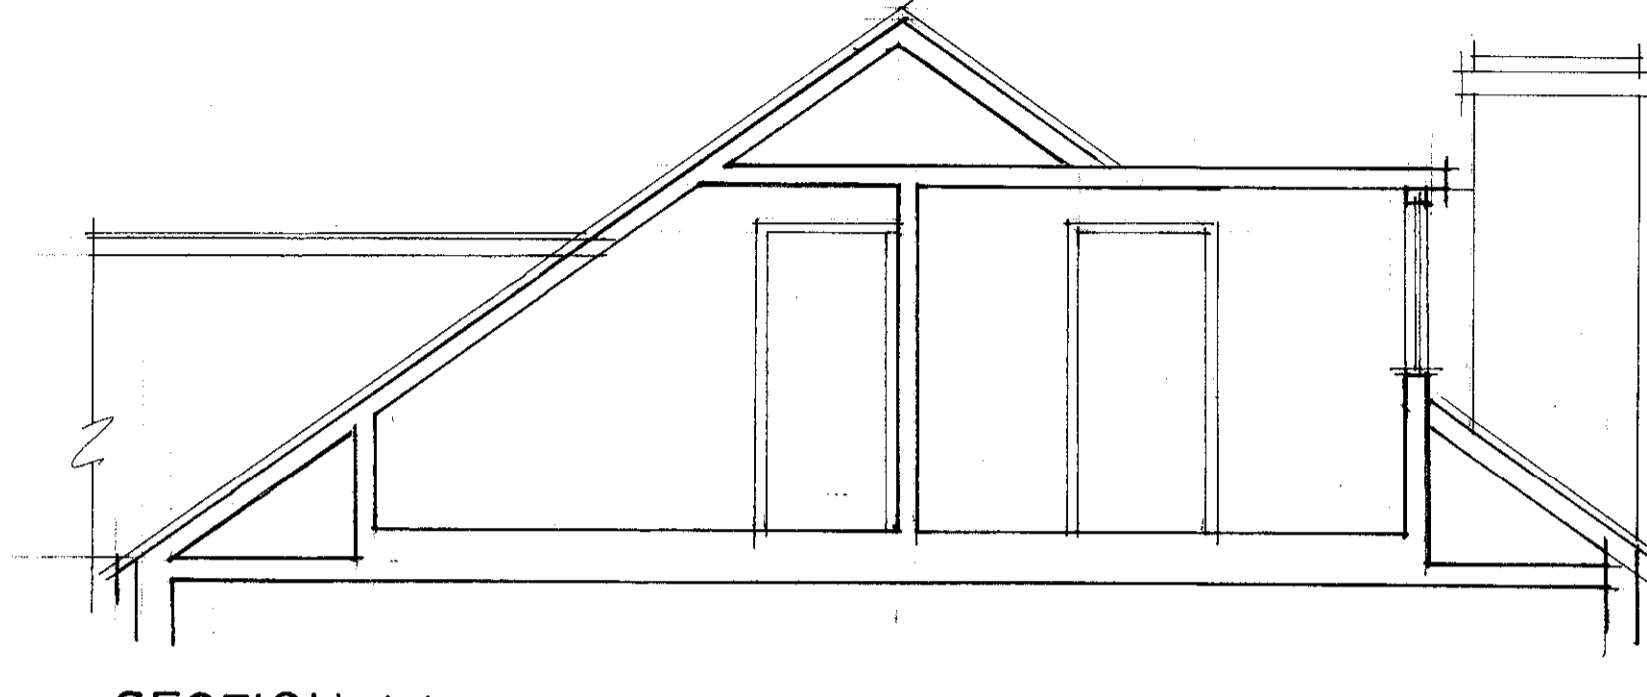


SECTION AA

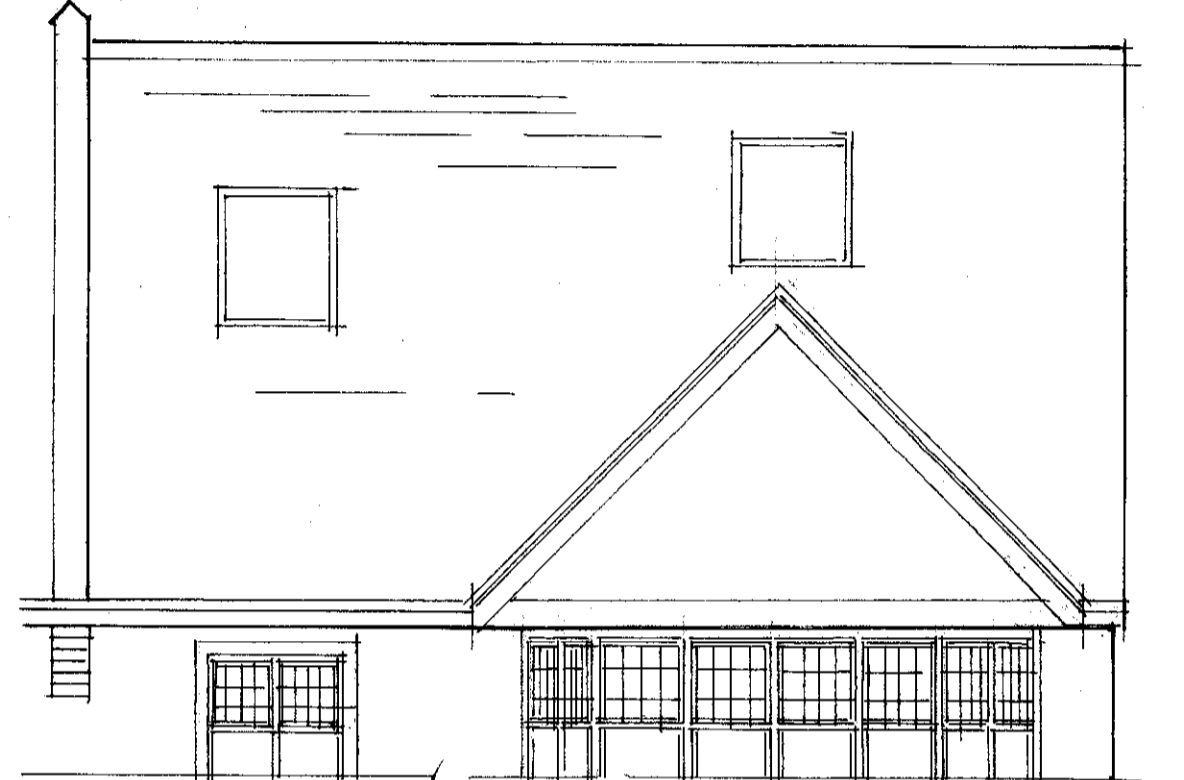


FRONT ELEVATION

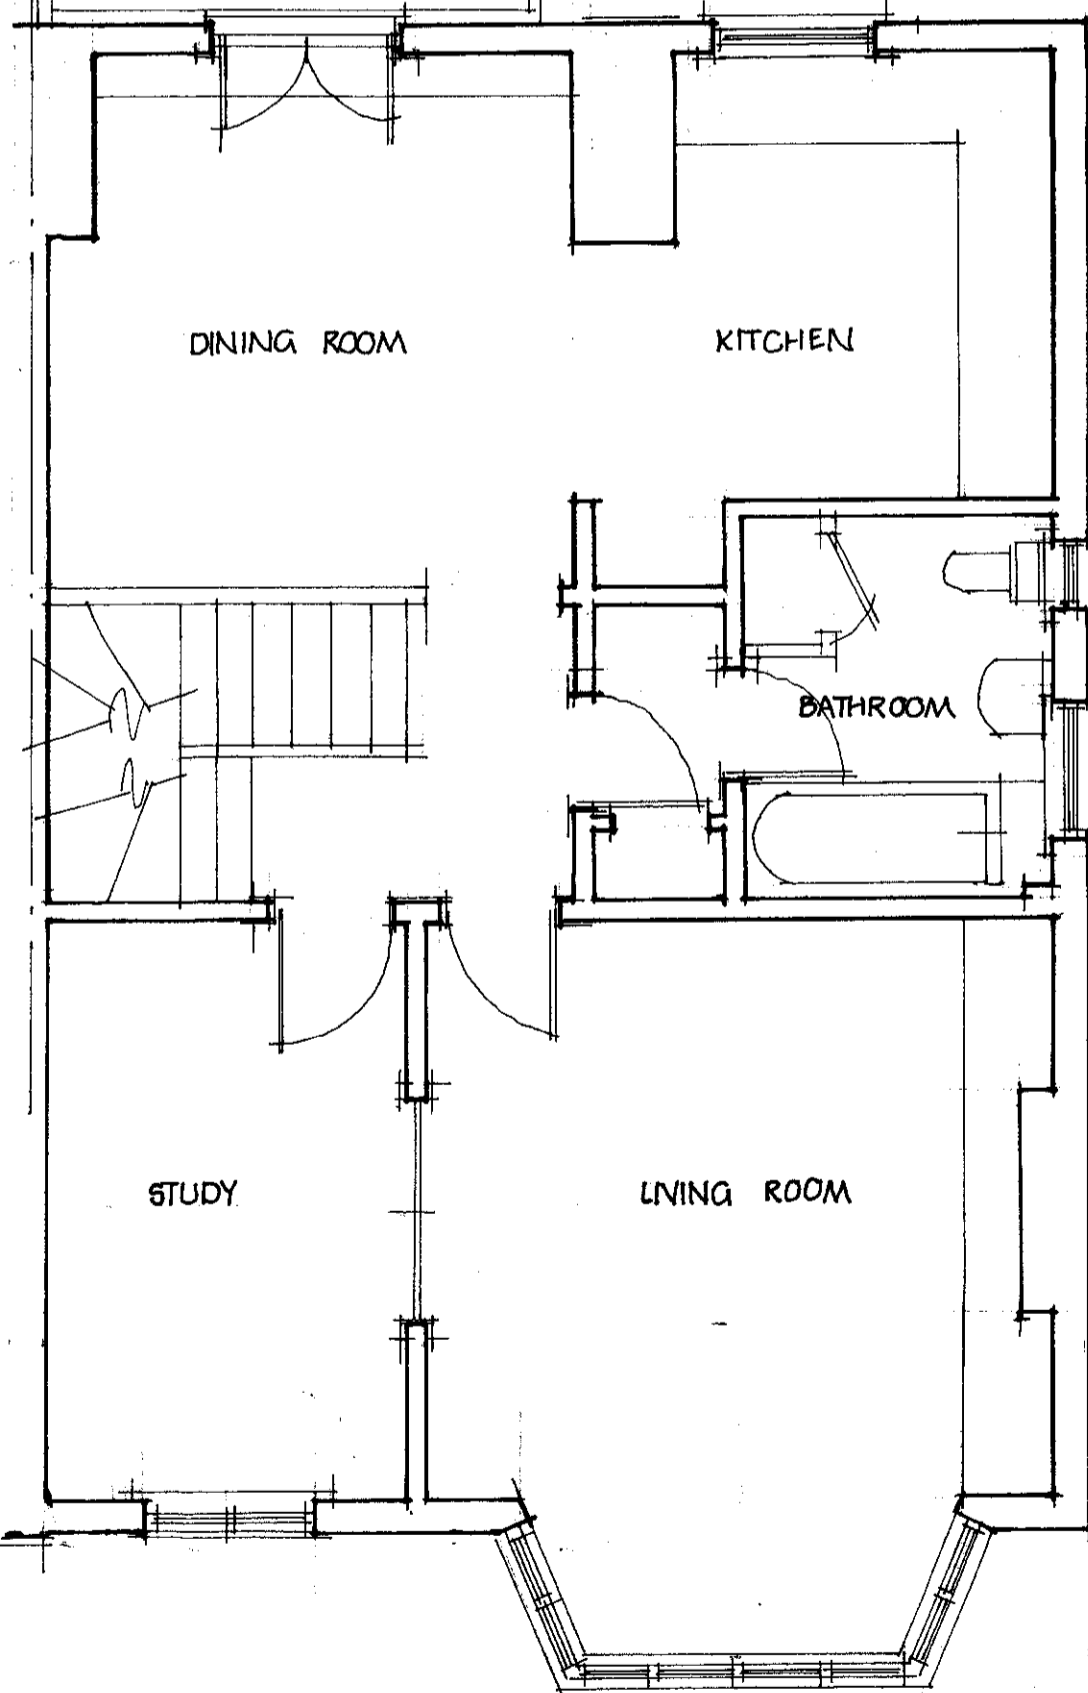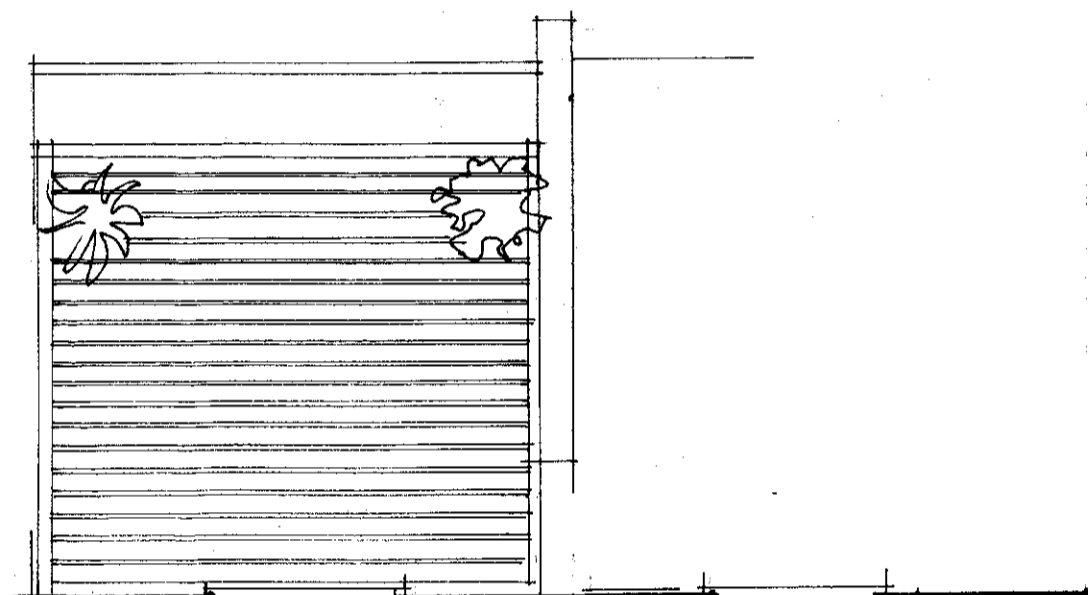



FIRST FLOOR PLAN  
EXISTING

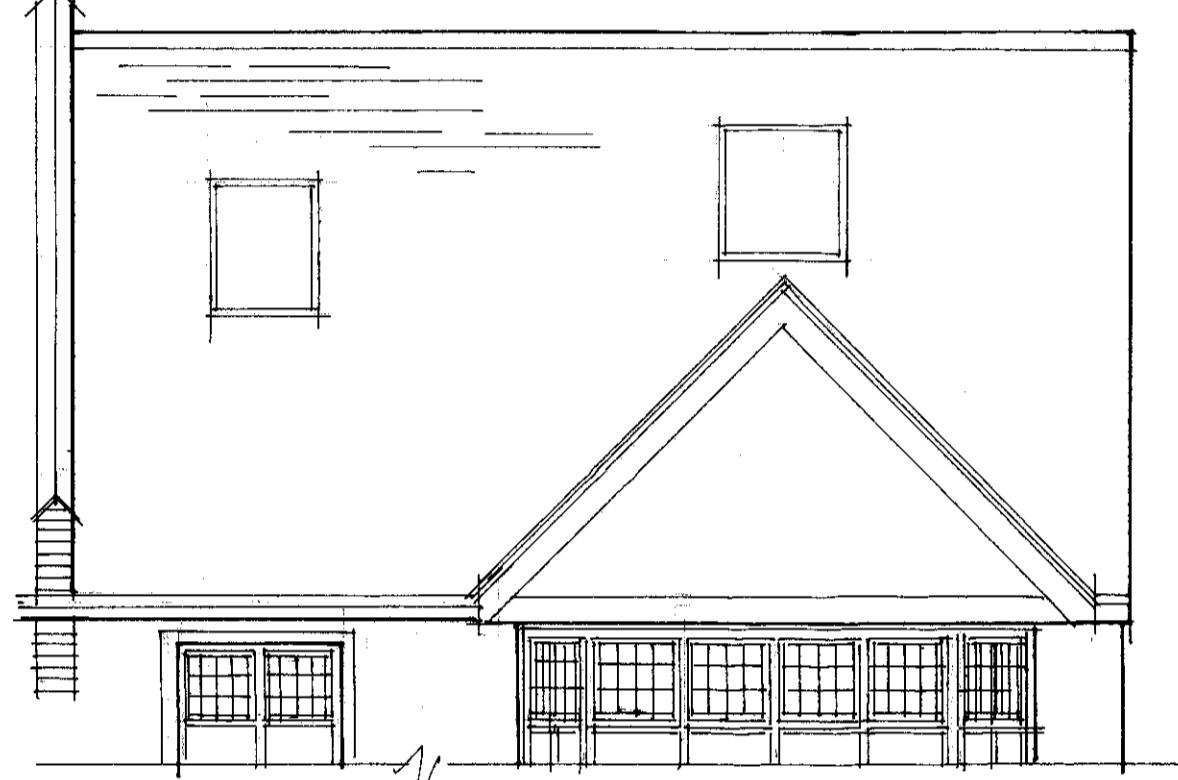


FRONT ELEVATION

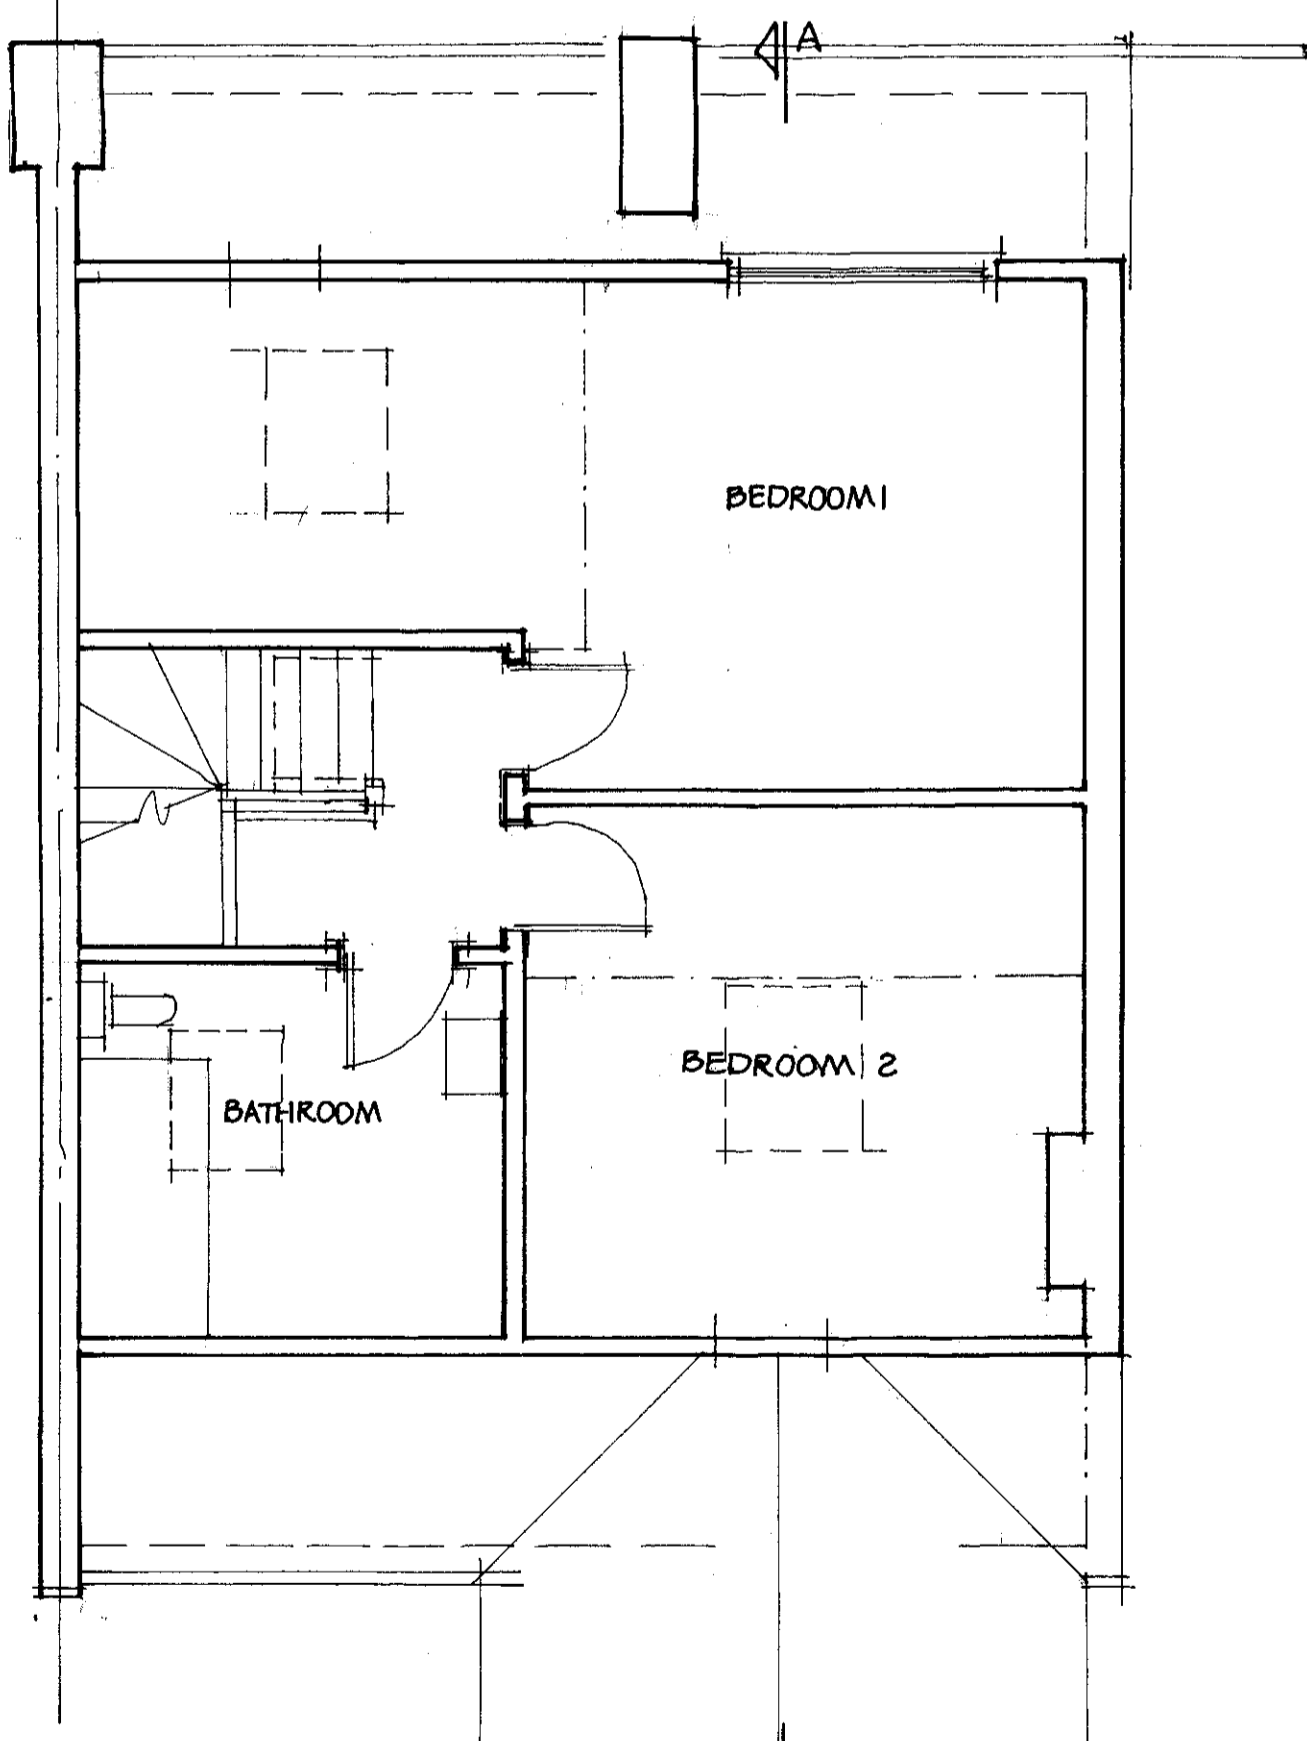

SECOND FLOOR PLAN

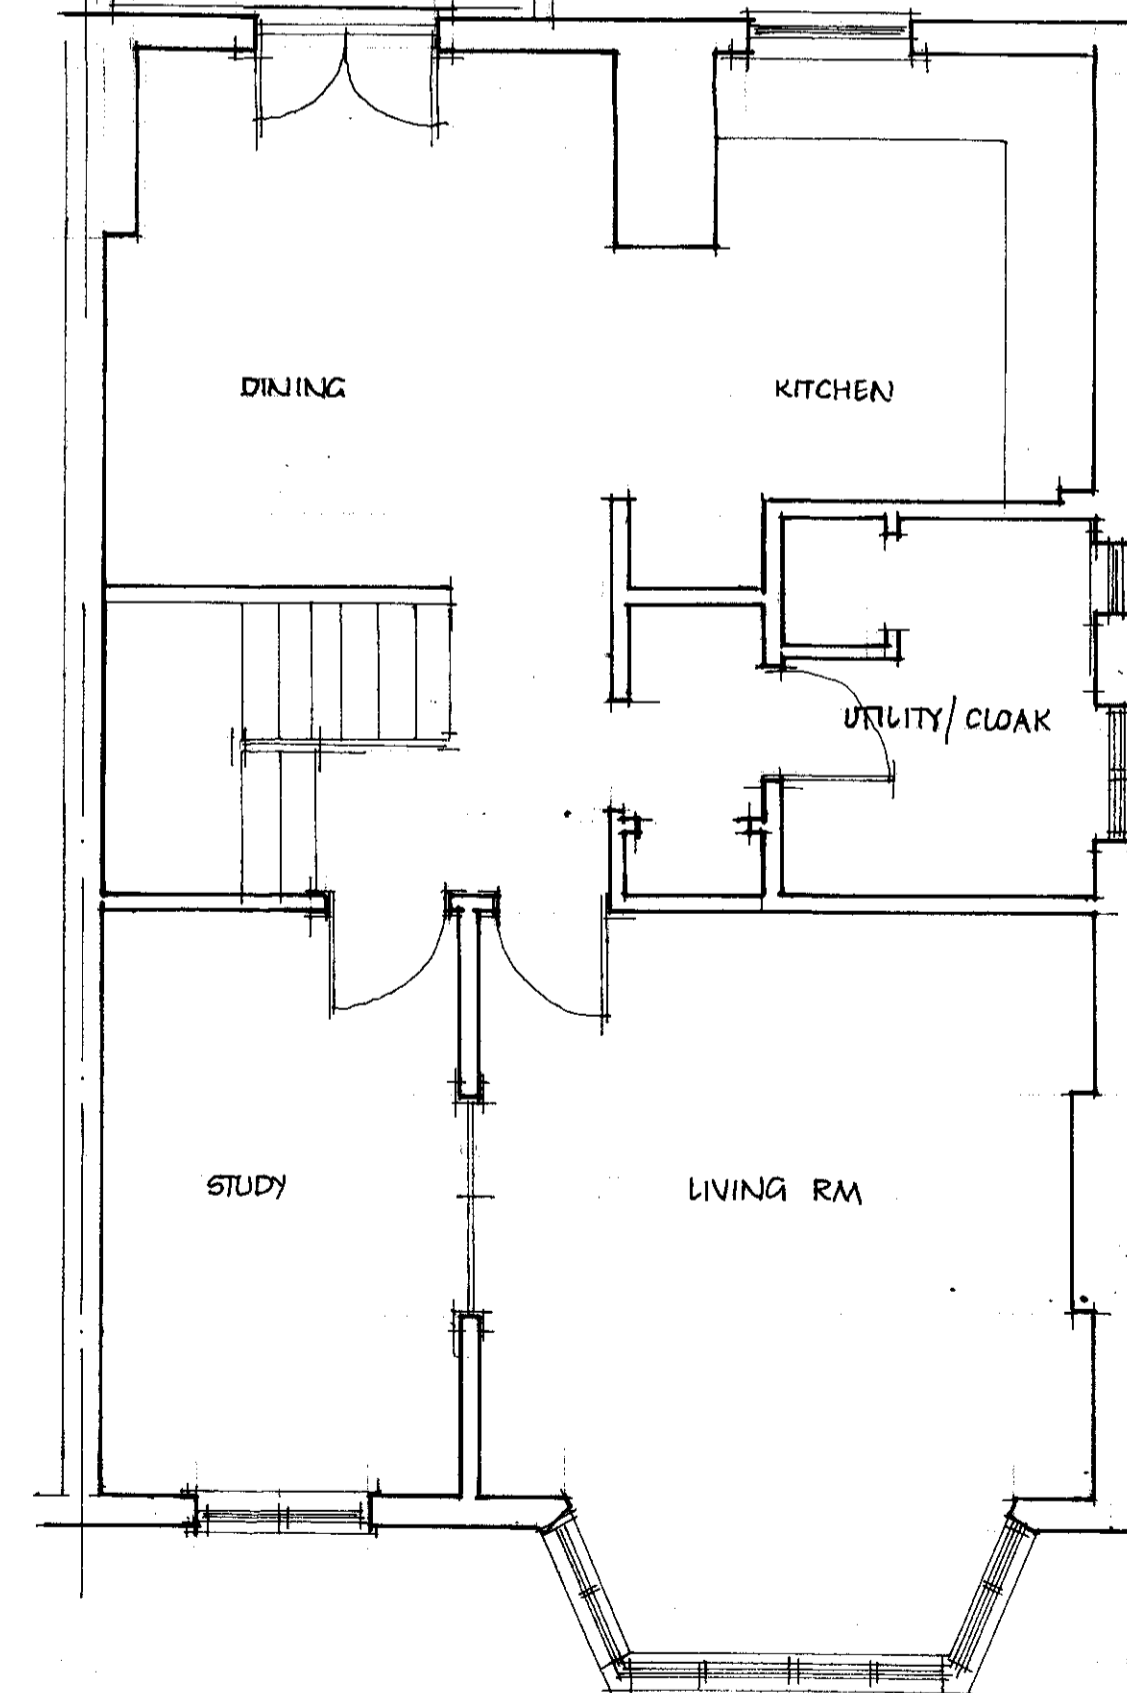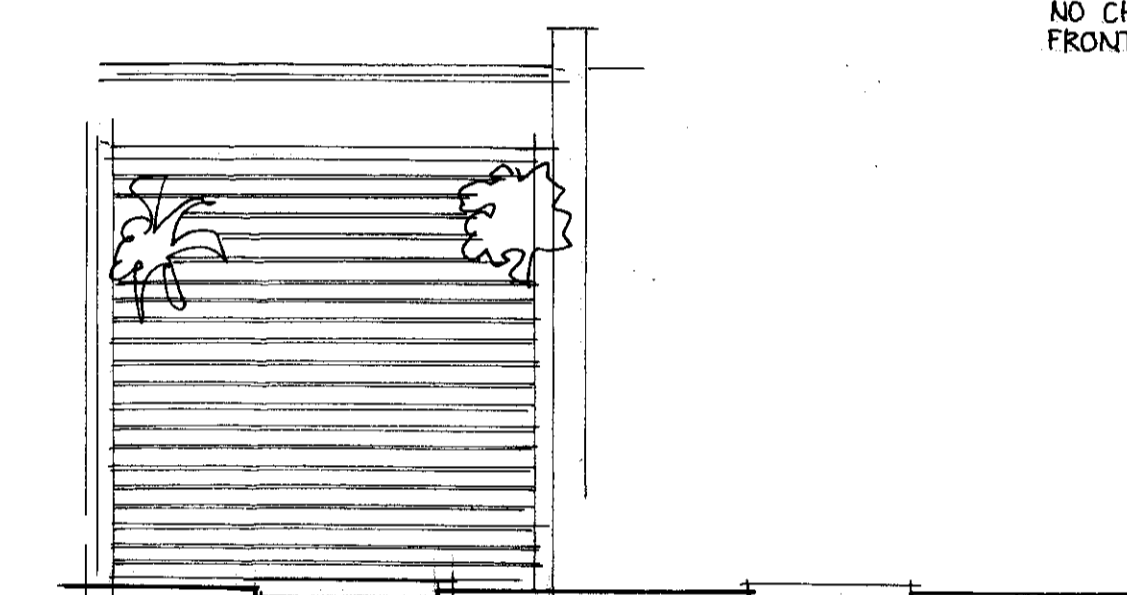

FIRST FLOOR  
PROPOSED

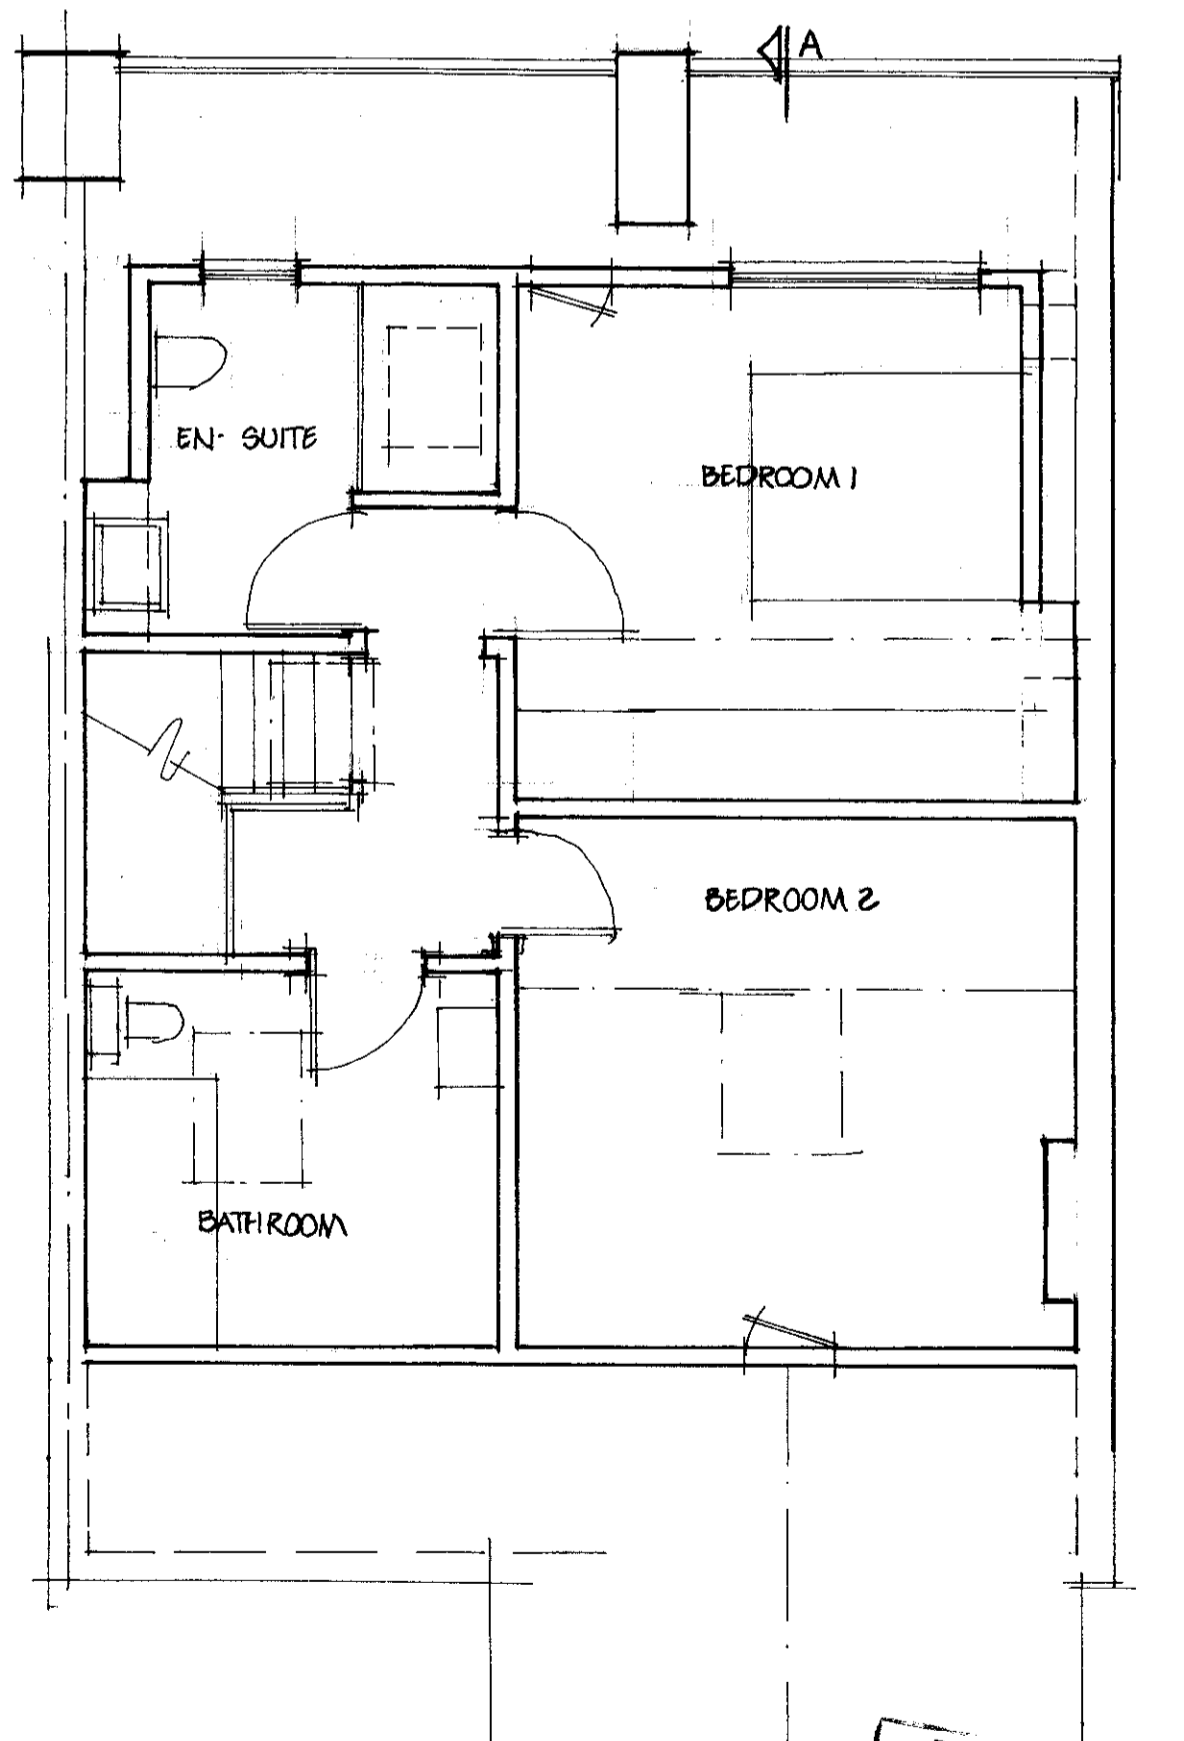

SECOND FLOOR

06/10/06 / HOT  
ANNE SWIFT ARCHITECT

42 TEMPLE SHEEN RD SW14 7GG 0208 8761842 01779 524369  
53 B MADRID RD BARNES  
PROPOSED EXTENSION TO EXISTING LOFT  
1:60 JUNE 06 06/T/01

