


DO NOT SCALE OFF THIS DRAWING. ALL DIMENSIONS ARE TO BE CHECKED PRIOR TO CONSTRUCTION. ALL COPYRIGHTS RELATING TO THE DESIGN WORK CONTAINED ON THIS DRAWING TO BE RETAINED BY THE PIKE PRACTICE.

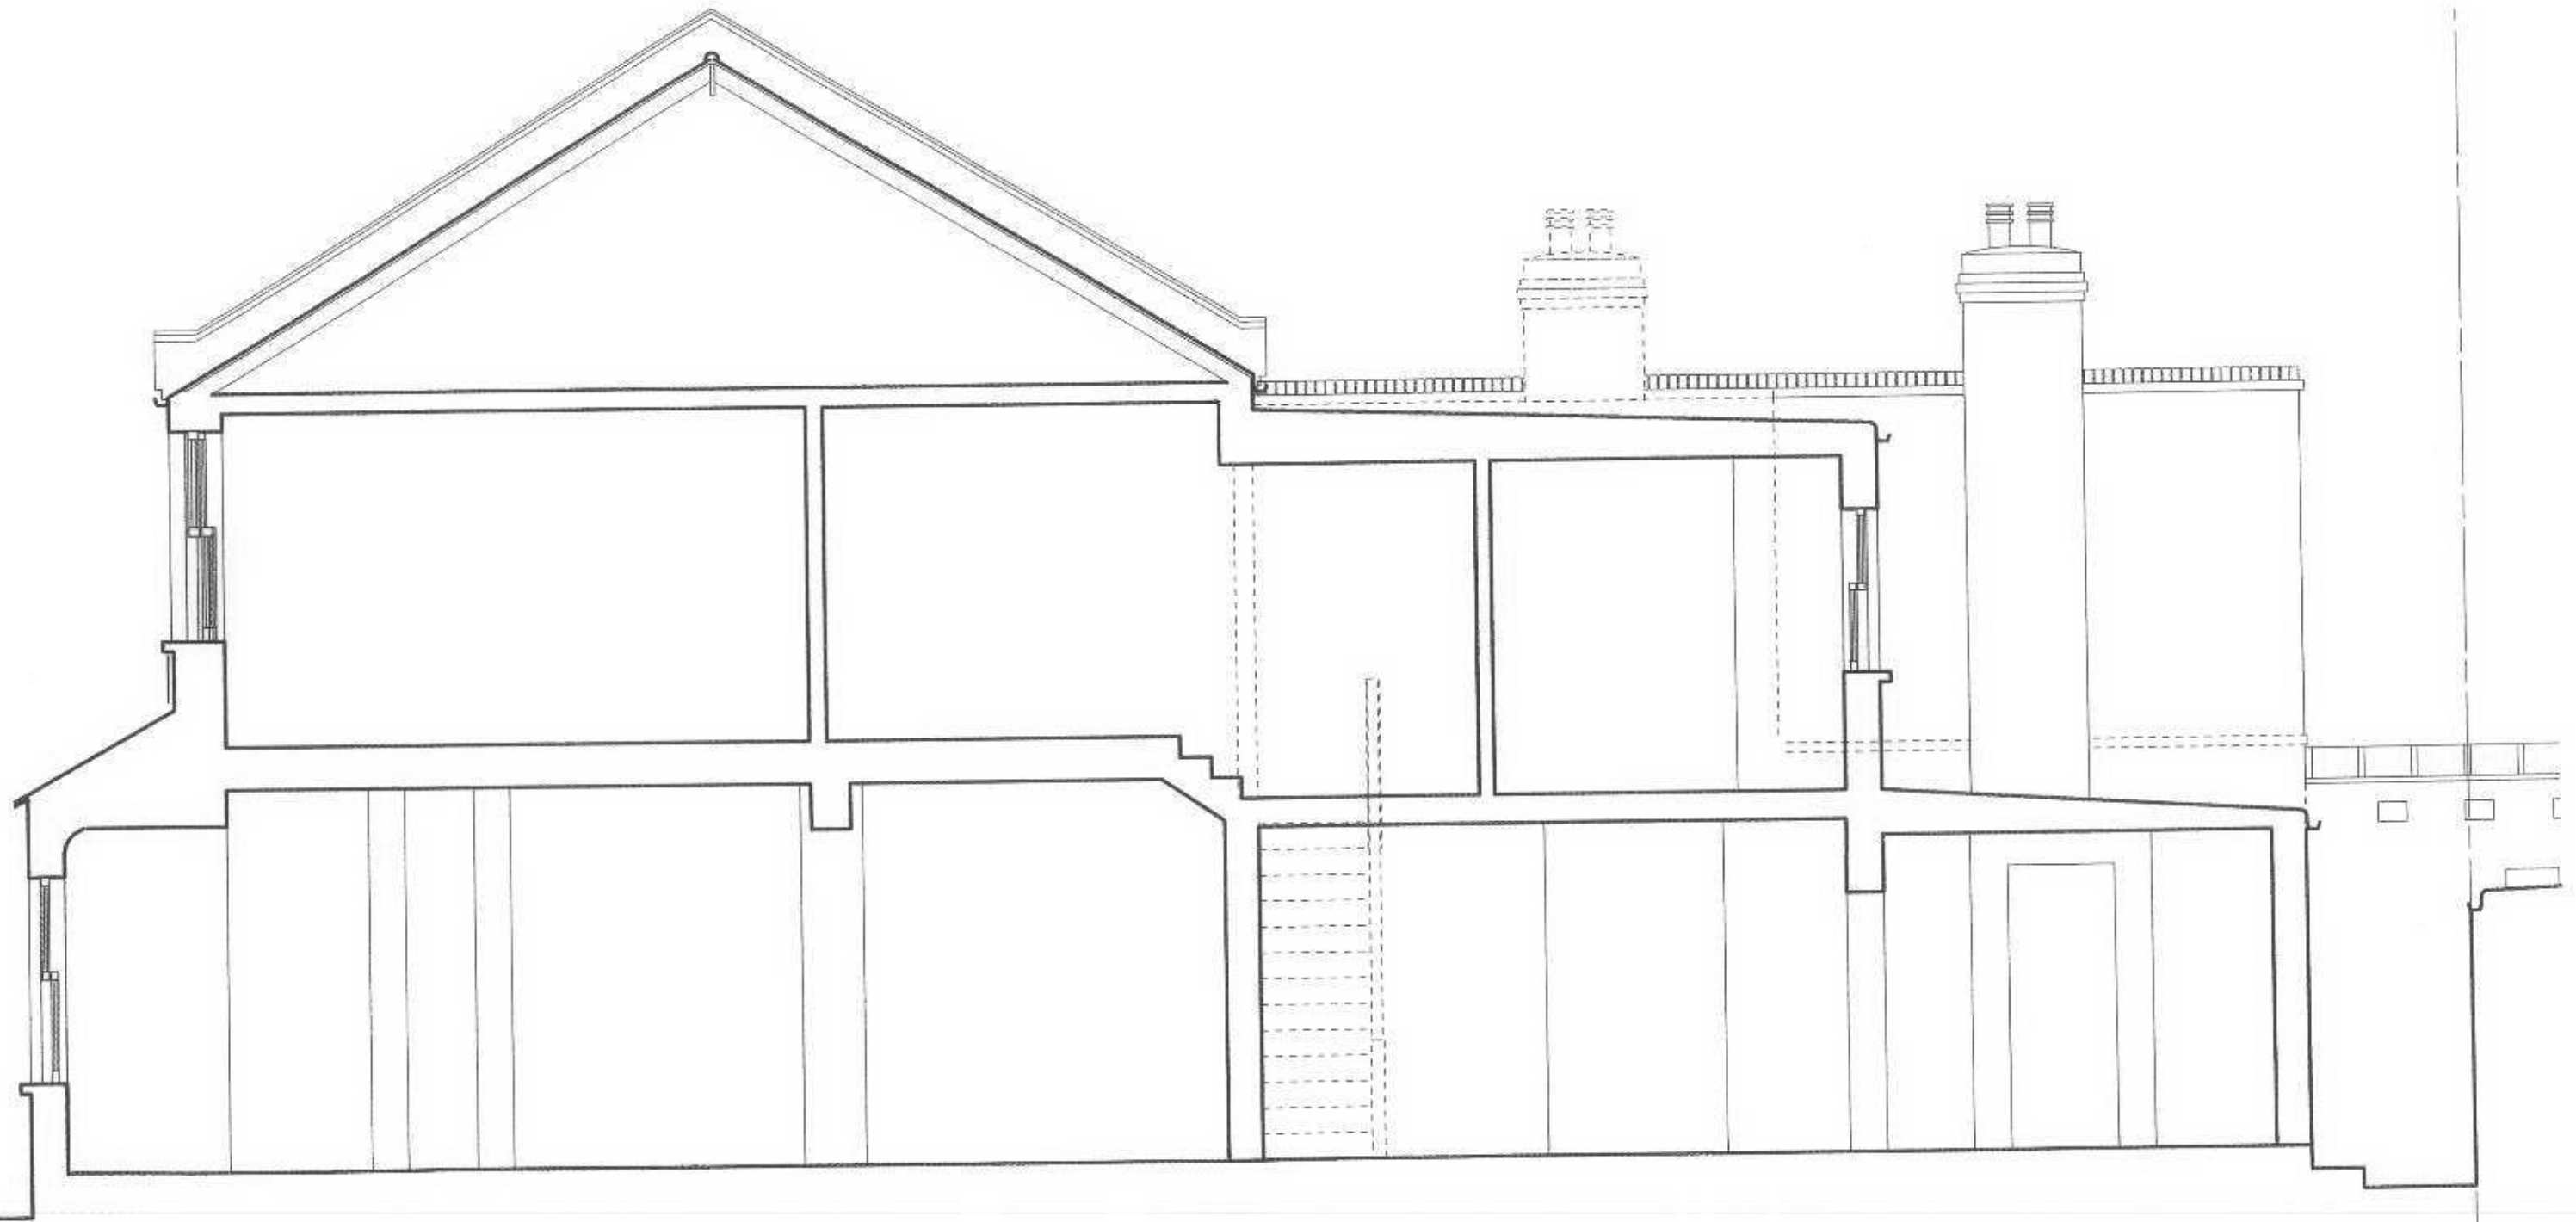

EXISTING SECTION A-A

SCALE 1:50

PLANNING

REVISIONS

THE PIKE PRACTICE

ARCHITECTS + INTERIOR DESIGNERS
CROMBIE MEWS 11A ABERCROMBIE ST LONDON
SW11 2JB T: 020 7924 6257 F: 020 7586 1173

CLIENT	PAUL PHILLIPS
PROJECT	NORTH WORPLE WAY
DRAWING	EXISTING SECTION A-A
SCALE	1:50
DATE	MAY 2006

DRAWING NO. 06 / 701 / 005