


DO NOT SCALE OFF THIS DRAWING. ALL DIMENSIONS ARE TO BE CHECKED PRIOR TO CONSTRUCTION. ALL COPYRIGHTS RELATING TO THE DESIGN WORK CONTAINED ON THIS DRAWING TO BE RETAINED BY THE PIKE PRACTICE

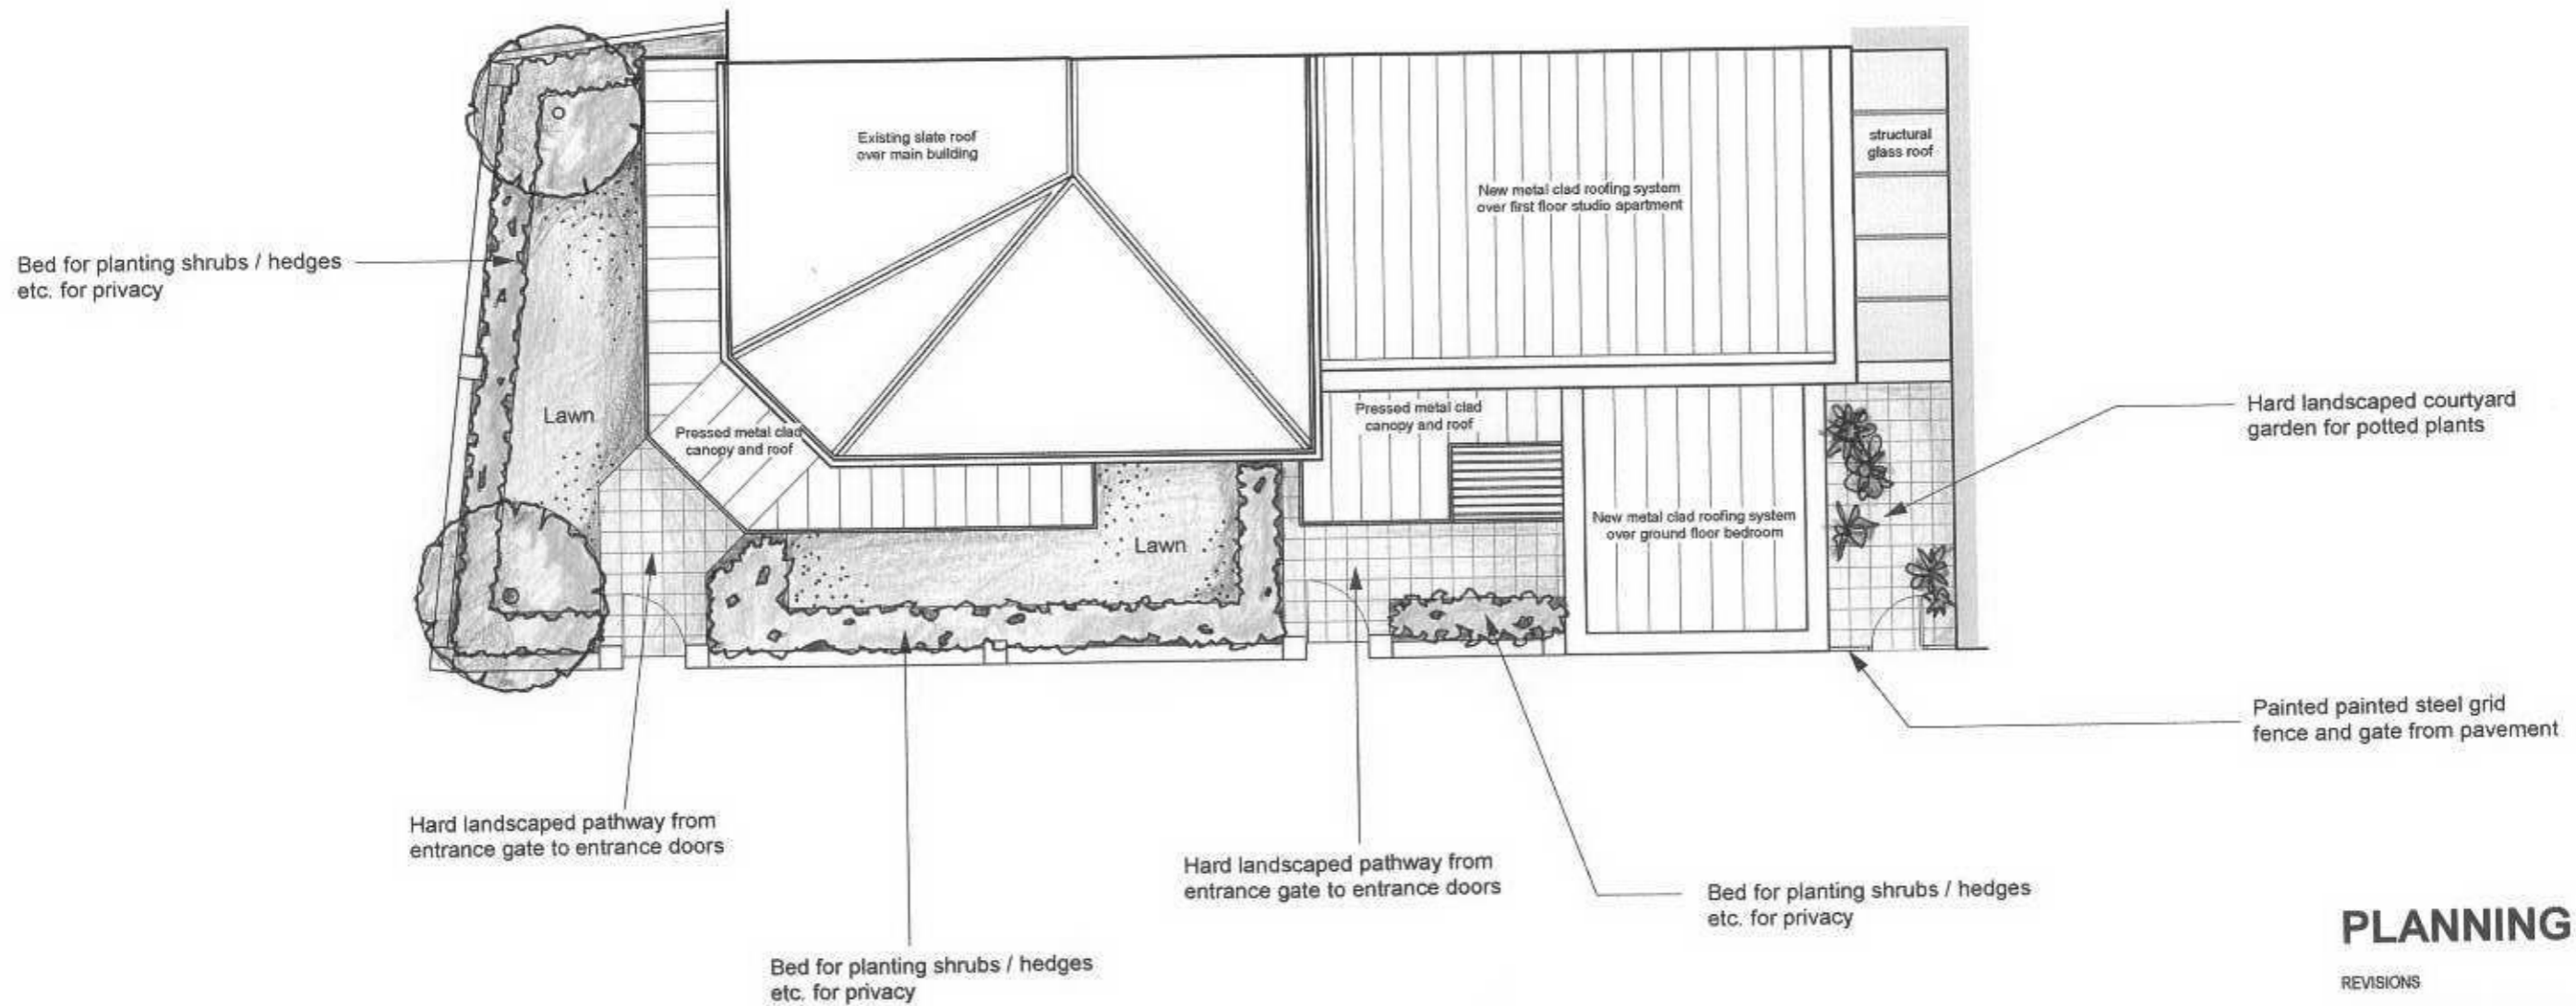

PROPOSED LANDSCAPE PLAN

SCALE 1:100

PLANNING

REVISIONS

THE PIKE PRACTICE

ARCHITECTS + INTERIOR DESIGNERS
 CROMBIE MEWS 11A ABERCROMBIE ST LONDON
 SW11 2JB T: 020 7924 6257 F: 020 7585 1173

CLIENT	PAUL PHILLIPS	
PROJECT	NORTH WORPLE WAY	
DRAWING	LANDSCAPING PLAN	
SCALE	N / A	DATE MAY 2006

DRAWING NO. 06 / 701 / 106