



EXISTING GROUND FLOOR

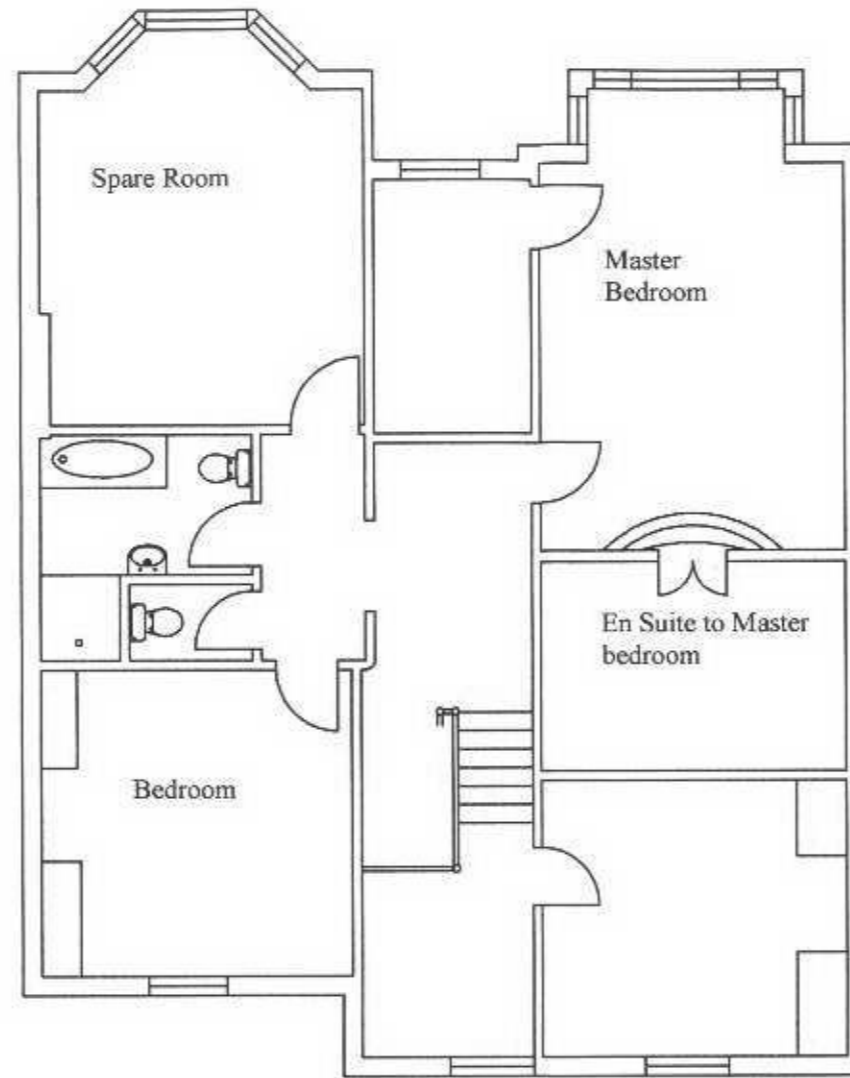

EXISTING FIRST FLOOR

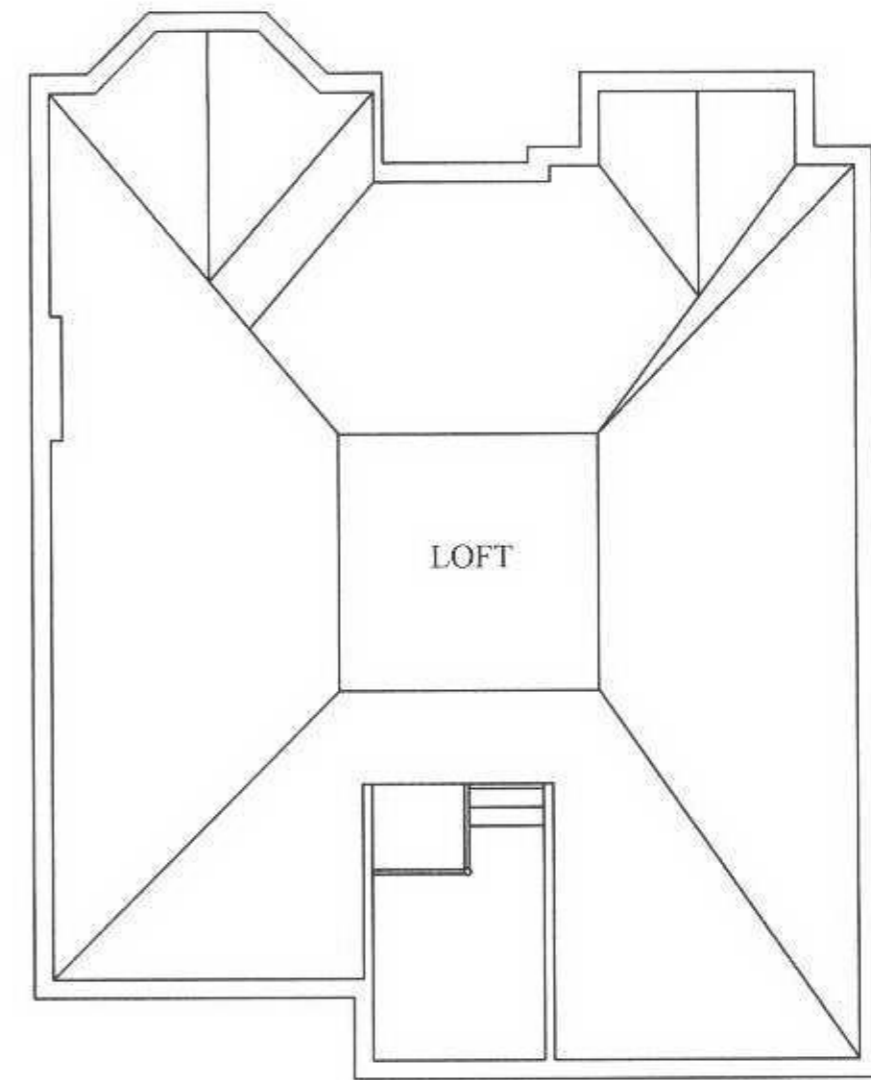

EXISTING SECOND FLOOR
MASTER
BEDROOM

ABBAY ARCHITECTURAL & DESIGN LIMITED 02086764393 www.abbeyarch.co.uk	Site address 28 Castelnau Barnes London	Client Mr P Narraway On behalf	Drg No 67854	Drn by JST	Date 20/03/06
			ISSUE # (a)		SCALE 1:100