


EXISTING CELLAR AND KITCHEN

WALL

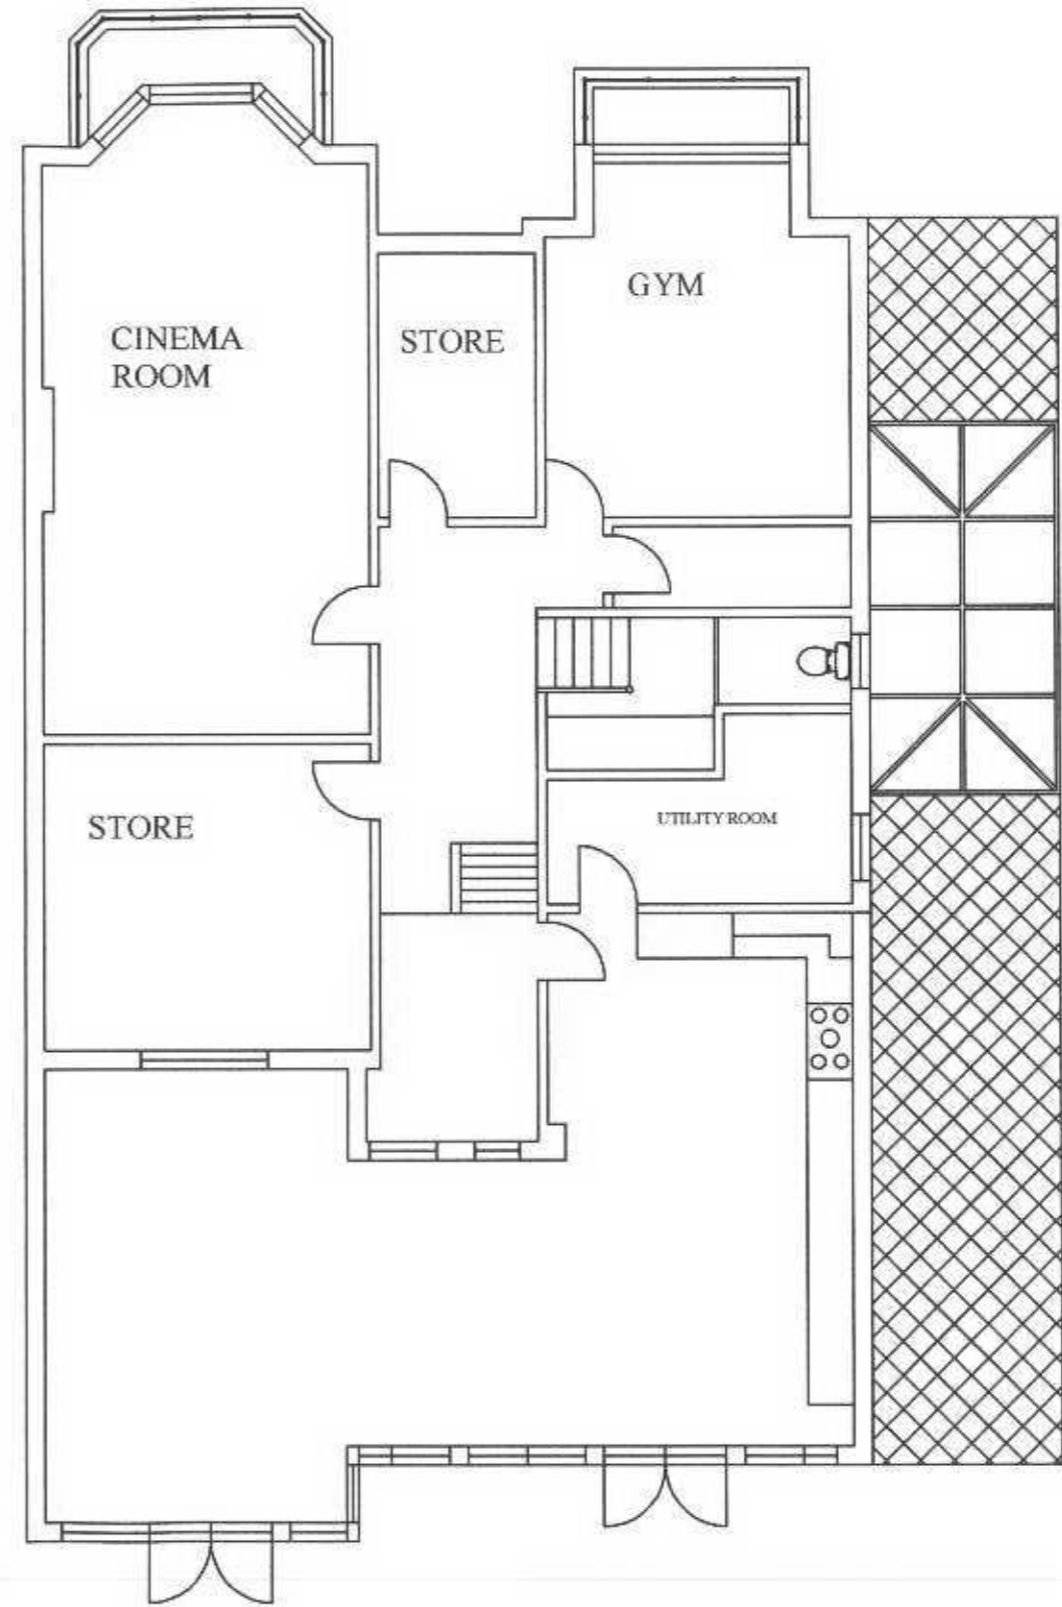

PROPOSED CELLAR AND KITCHEN

ABBHEY ARCHITECTURAL & DESIGN LIMITED 02086764393 www.abbeyarch.co.uk	Site address 28 Castelnau Barnes London	Client: Mr P Narraway On behalf	Drg No 67854	Dm by JST	Date 20/03/06
			ISSUE # (a)		SCALE 1:100