



Scale -  
**01 Existing Elevation - South**  
 1:250

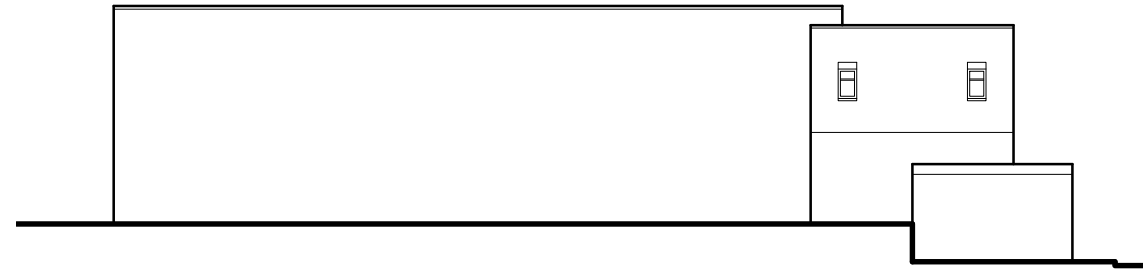

Scale -  
**02 Existing Elevation - West**  
 1:250


Ground indicative only. No survey info.

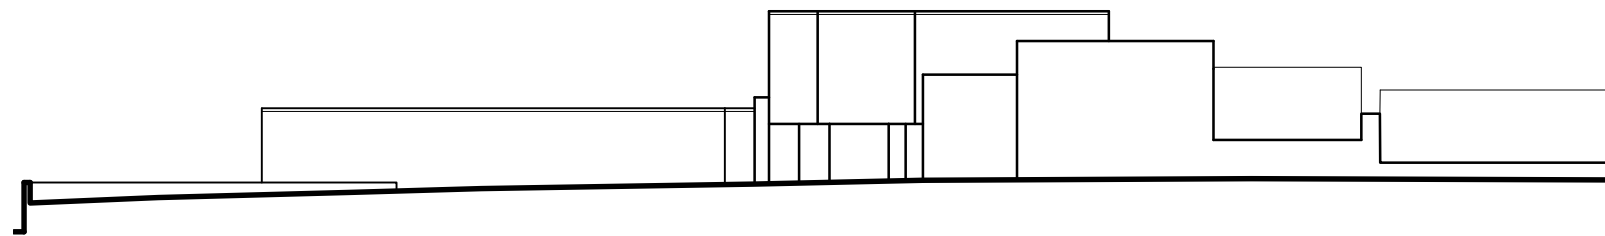

Scale -  
**03 Existing Elevation - North**  
 1:250



**00 Existing Elevations 01 - 03**  
 Scale - 1:250

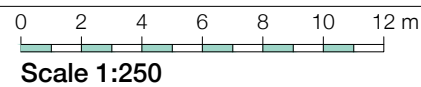

**Existing Elevations 1:250**

Contractor must verify all dimensions on site before commencing any work or shop drawings. If this drawing exceeds the quantities taken in any way the Architects are to be informed before the work is initiated. Only figured dimensions to be taken from this drawing. Do not scale off this drawing. Drawings based on Ordnance Survey and / or existing record drawings - design and drawing content subject to Site Survey, Structural Survey, Site Investigations, Planning and Statutory Requirements and Approvals. Authorised reproduction from Ordnance Survey Map with permission of the Controller of Her Majesty's Stationery Office. Crown Copyright reserved. © careyjones chapmantolcher (Studio South) Ltd. All Rights Reserved



Project: <b>Twickenham Rediscovered</b>	Job No. <b>31033</b>
Title: <b>Existing Elevations 01-03</b>	
Scale: <b>1:250@A3</b>	Drawn By: <b>RGF</b>
Date: <b>November 2017</b>	Checked By: <b>TNT</b>
Drawing No: <b>(00)_201</b>	Revision: <b>P01</b>



Victoria House, Southampton Row  
 Bloomsbury, London WC1B 4EA  
 Tel +44 (0)20 7269 9400  
 Fax +44 (0)20 7269 9401  
 www.cjctstudios.com

Rose Wharf, East Street  
 Leeds LS9 8EE  
 Tel +44 (0)113 224 5000  
 Fax +44 (0)113 224 5001  
 info@cjctstudios.com

P01	PLANNING SUBMISSION	RPP	24.11.17	RGF
Rev.	Des.	By	Date	Ch.