




PROPOSED SECTION AA

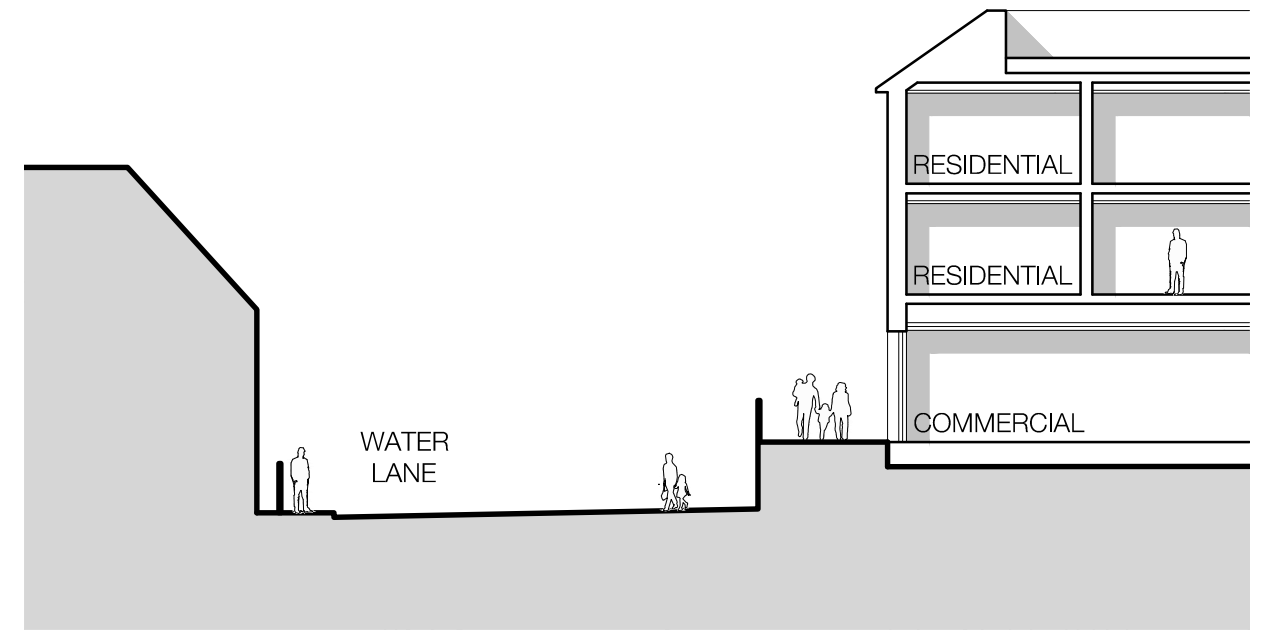


PROPOSED SECTION CC

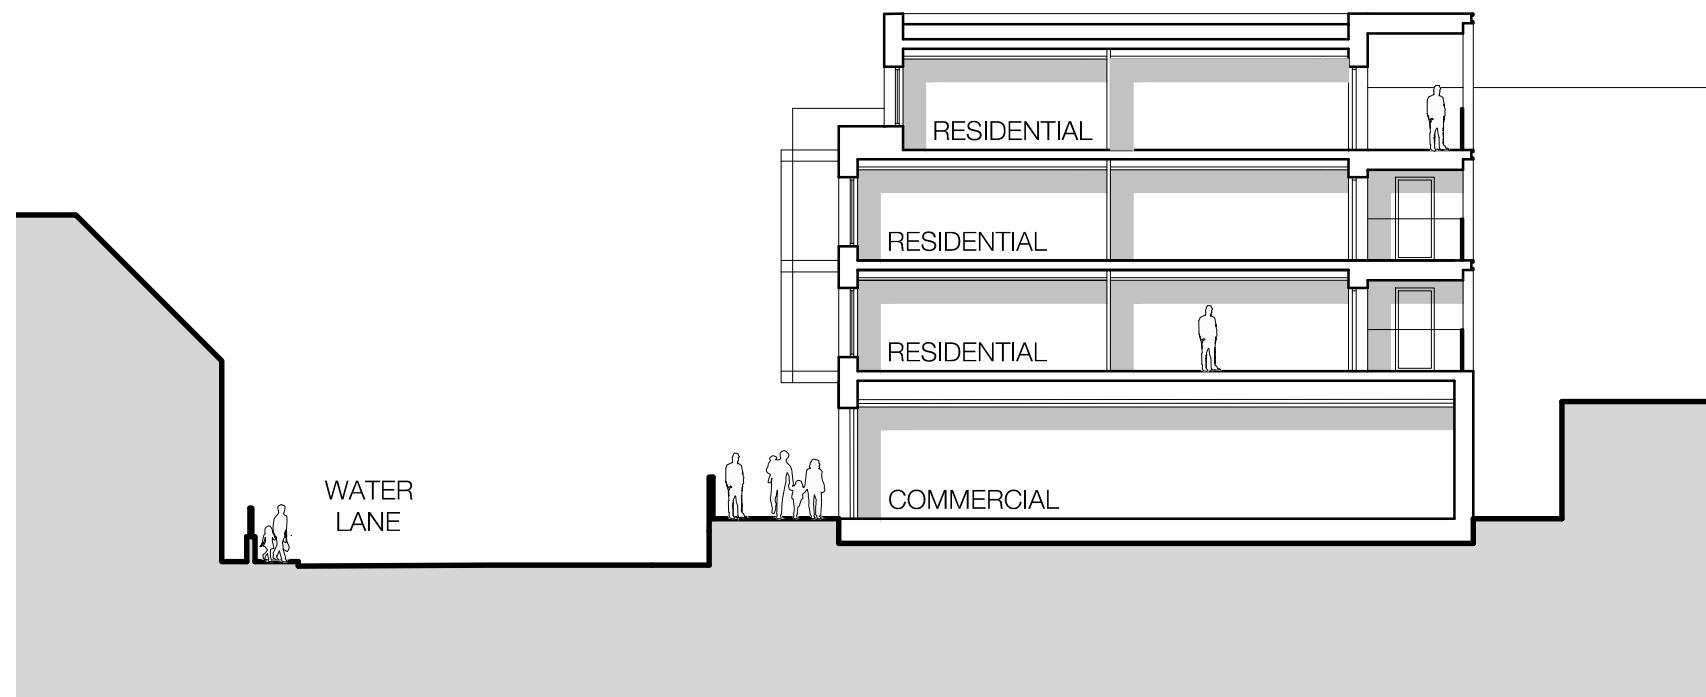

PROPOSED SECTION BB

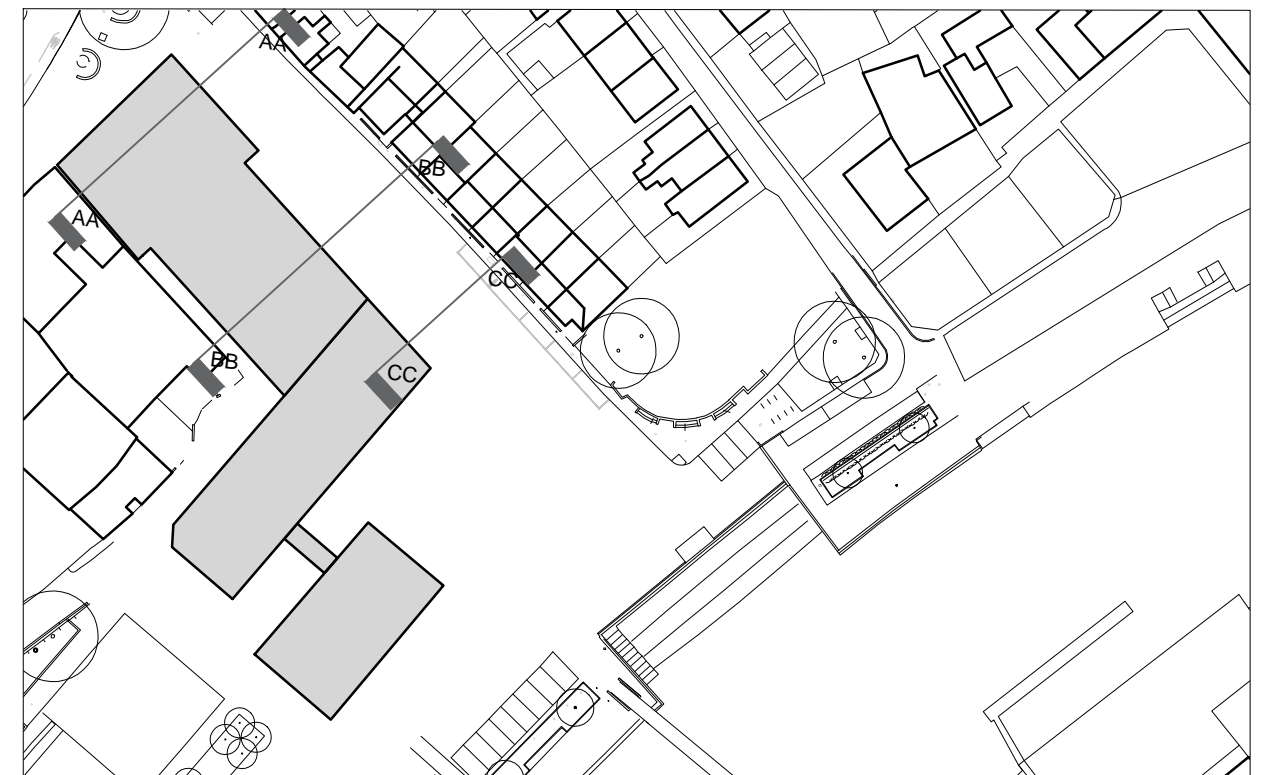

00 Proposed Sections AA-CC
Scale - 1:200

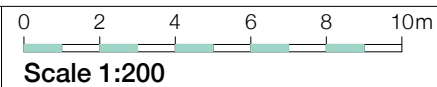

Proposed Section AA-CC

Contractor must verify all dimensions on site before commencing any work or shop drawings. If this drawing exceeds the quantities taken in any way the Architects are to be informed before the work is initiated. Only figured dimensions to be taken from this drawing. Do not scale off this drawing. Drawings based on Ordnance Survey and / or existing record drawings - design and drawing content subject to Site Survey, Structural Survey, Site Investigations, Planning and Statutory Requirements and Approvals. Authorised reproduction from Ordnance Survey Map with permission of the Controller of Her Majesty's Stationery Office. Crown Copyright reserved. © careyjones chapmantolcher (Studio South) Ltd. All Rights Reserved



Project: Twickenham Rediscovered	Job No. 30133
Title: Proposed Sections AA-CC	
Scale: 1:200	Drawn By: RPP
Date: November 2017	Checked By: RGF
Drawing No: (20)_300	Revision: P01



Victoria House, Southampton Row Bloomsbury, London WC1B 4EA Tel +44 (0)20 7269 9400 Fax +44 (0)20 7269 9401 www.cjctstudios.com	Rose Wharf, East Street Leeds LS9 8EE Tel +44 (0)113 224 5000 Fax +44 (0)113 224 5001 info@cjctstudios.com
---	--

P01	PLANNING SUBMISSION	RPP	24.11.17	RGF
Rev.	Des.	By	Date	Ch.