



ELEVATION 06 TYPICAL BAY A



ELEVATION 06 SECTION A

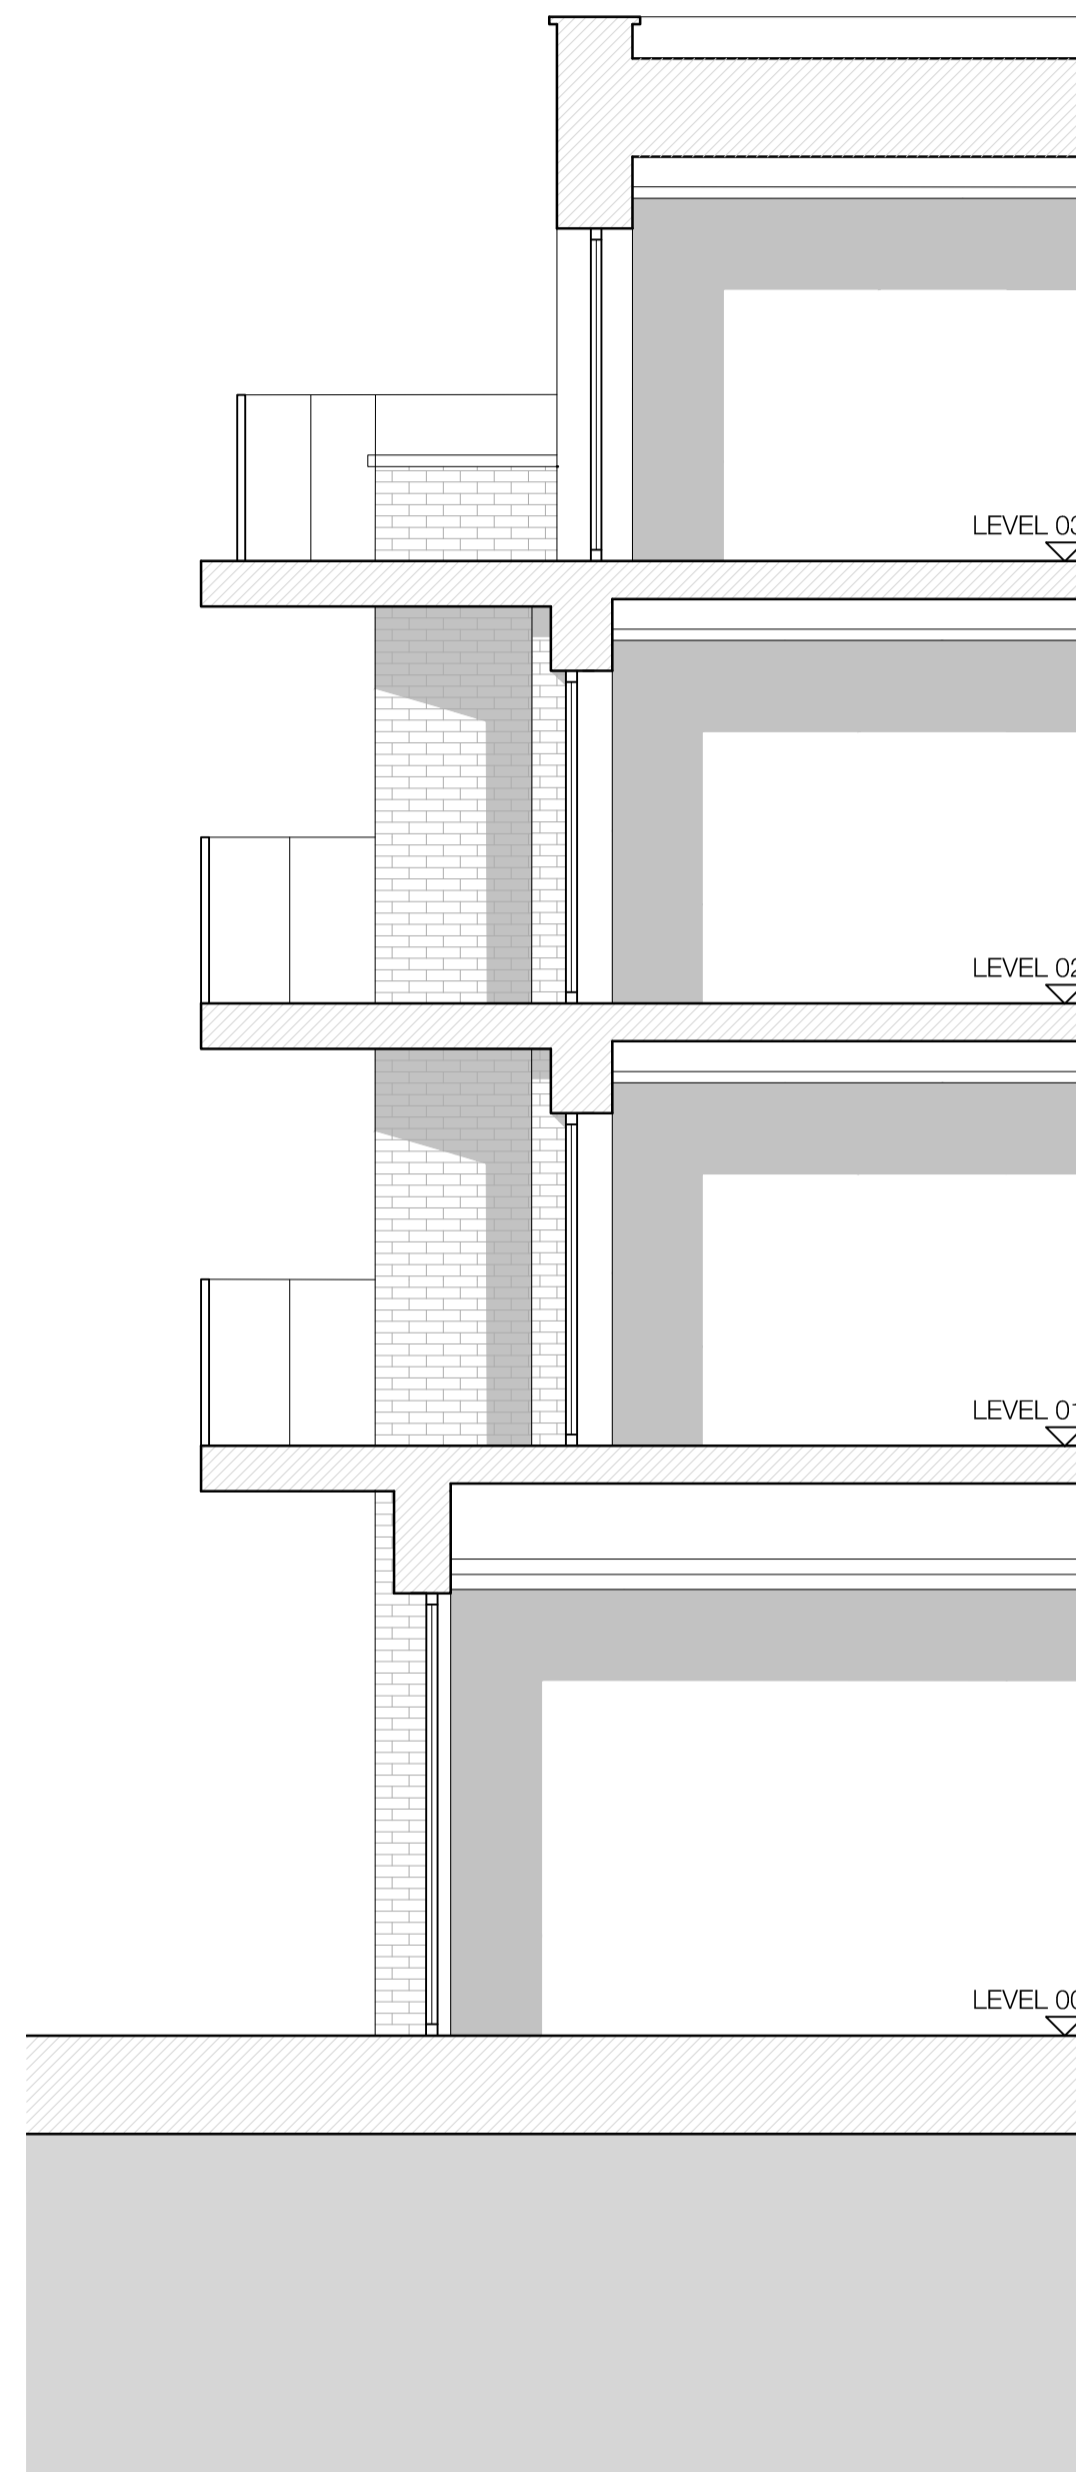


ELEVATION 06 TYPICAL BAY B

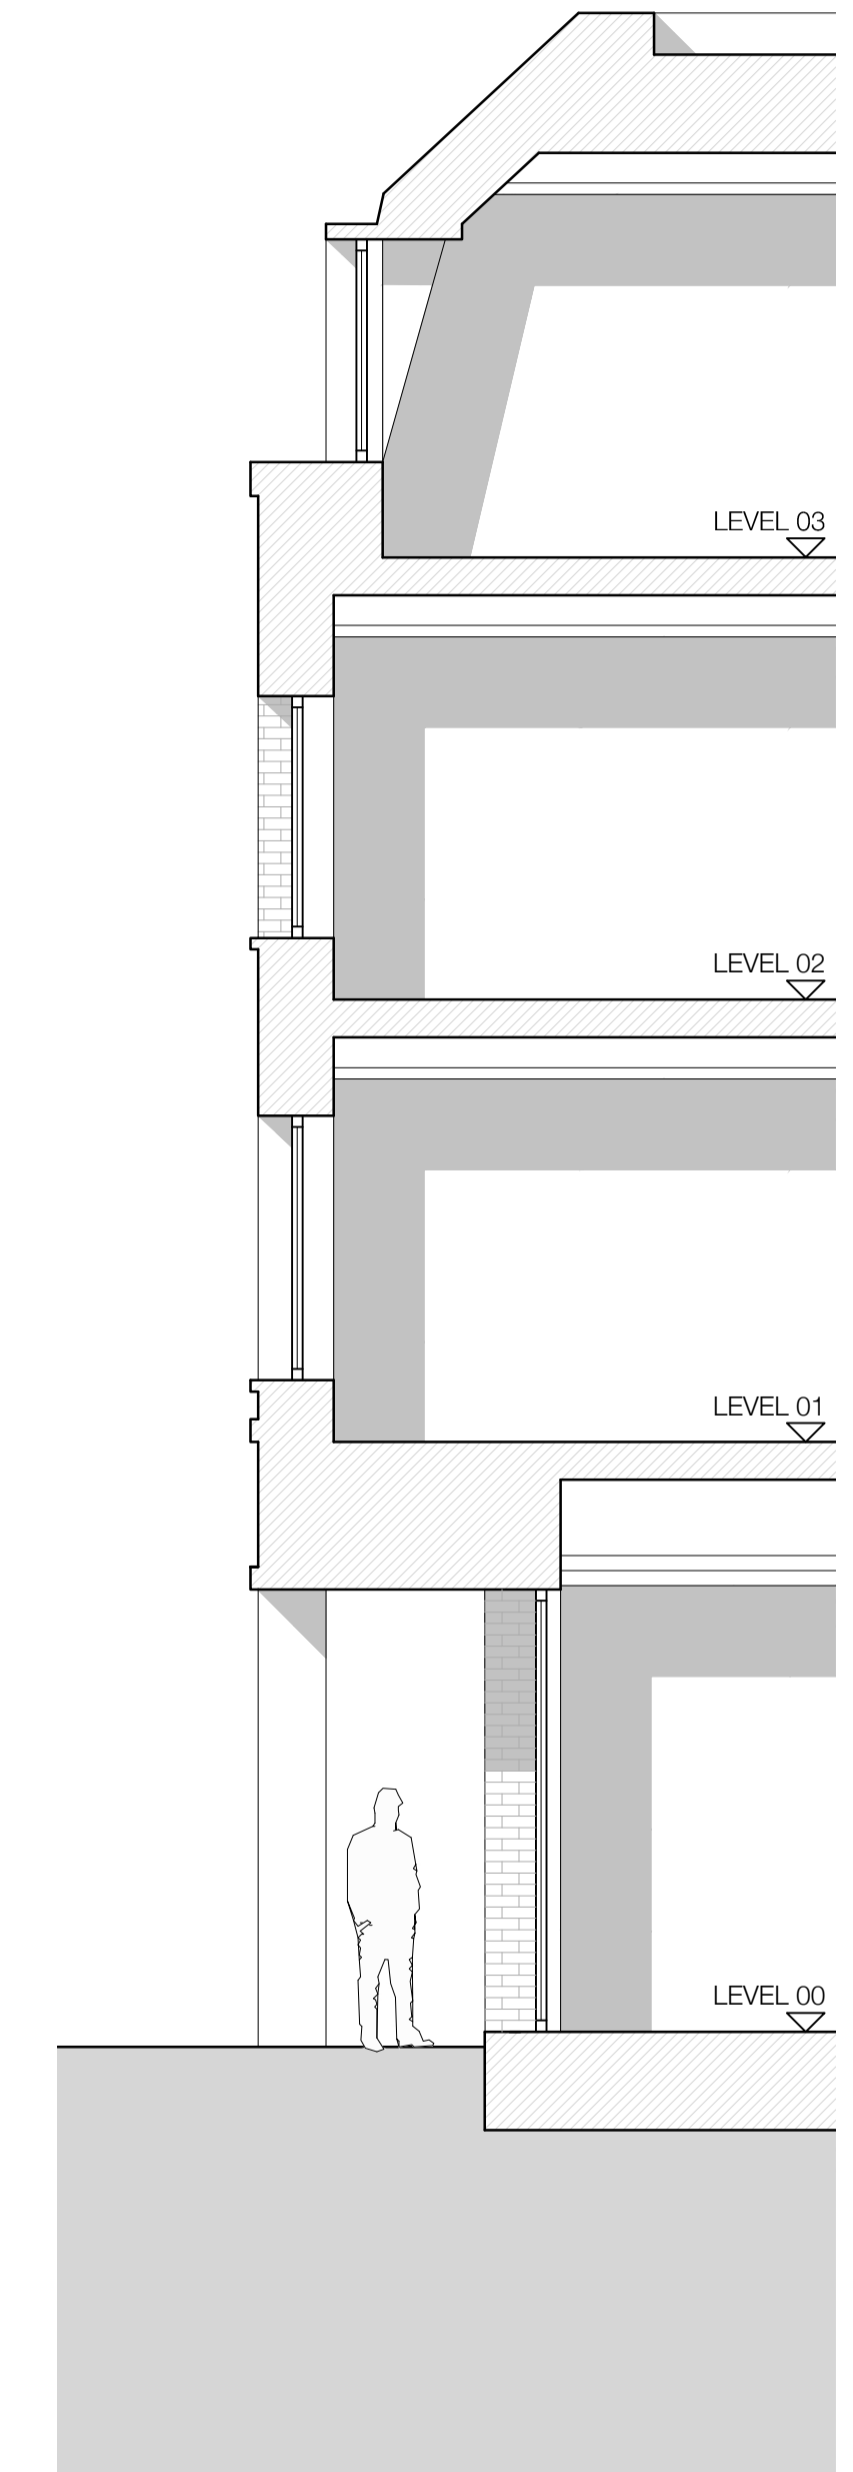

ELEVATION 06 SECTION B

### 03 Typical Bay Elevations

Scale - 1:50

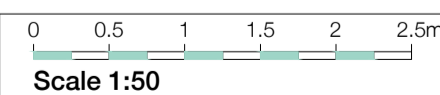

- Materials Legend:**
1. Red Facing Brickwork
  2. Red Multi Facing Brickwork
  3. Buff Multi Facing Brickwork
  4. Grey Multi Facing Brickwork
  5. Soldier Coursing Brickwork Feature Band
  6. Inset Brickwork
  7. Roof Tiles
  8. PPC Aluminium Window
  9. PPC Aluminium Panel
  10. White Weatherboard
  11. Opaque/ Back Painted Glass

12. Louvered Panel
13. Perforated Metal Panel
14. Metal Balustrade
15. Glass Balustrade
16. Reconstituted Stone
17. Plant

The internal layouts within residential apartments and ancillary areas of buildings may be subject to design development.

The precise location of walls, internal doors, columns, risers and the detailed layout of bathroom and kitchen areas may be the subject of non-material changes and may vary from the internal layouts set out in these plans.

These minor alterations should not affect the position and arrangements of external doors and windows nor should they affect the relative relationship between habitable rooms and windows.

All materials shown or highlighted are indicative only and may be subject to changes made during detailed design development.

Project: <b>Twickenham Rediscovered Programme</b>		Job No. <b>31033</b>
Riverside Project		
Title: <b>Typical Bay Elevations 03</b>		
Scale: <b>1:50 @ A1, 1:100 @ A3</b>	Drawn By: <b>RPP</b>	
Date: <b>November 2017</b>	Checked By: <b>RGF</b>	
Drawing No: <b>(20)_212</b>	Revision: <b>P01</b>	

Victoria House, Southampton Row  
Bloomsbury, London WC1B 4EA  
Tel +44 (0)20 7269 9400  
Fax +44 (0)20 7269 9401  
www.cjctstudios.com

Rose Wharf, East Street  
Leeds LS9 8EE  
Tel +44 (0)113 224 5000  
Fax +44 (0)113 224 5001  
info@cjctstudios.com

PLANNING



ELEVATION 07 Location Plan	R01 PLANNING SUBMISSION Rev. Des.	RPP By	24.11.17 Date	RGF Ch.	Contractor must verify all dimensions on site before commencing any work or shop drawings. If this drawing exceeds the quantities taken in any way the Architects are to be informed before the work is initiated. Only figured dimensions to be taken from this drawing. Do not scale off this drawing. Drawings based on Ordnance Survey and / or existing record drawings - design and drawing content subject to Site Survey, Structural Survey, Site Investigations, Planning and Statutory Requirements and Approvals. Authorised reproduction from Ordnance Survey Map with permission of the Controller of Her Majesty's Stationery Office. Crown Copyright reserved. © careyjones chapmantolcher (Studio South) Ltd. All Rights Reserved
-------------------------------	--------------------------------------	-----------	------------------	------------	---