


Originator
 43 Chilton Street, London, NW1 1JD
 +44 (0)20 7383 5784
 london@landuse.co.uk
 www.landuse.co.uk

Iss	Date	Description	Dm	Chk
2	171121	for Planning	JDB	EP
1	171112	First issue	JDB	EP

Notes
 Do not scale from this drawing
 All dimensions are drawn in millimeters
 Drawing & design copyright LUC
 Reproduction of this drawing in whole or in part is prohibited without prior permission.

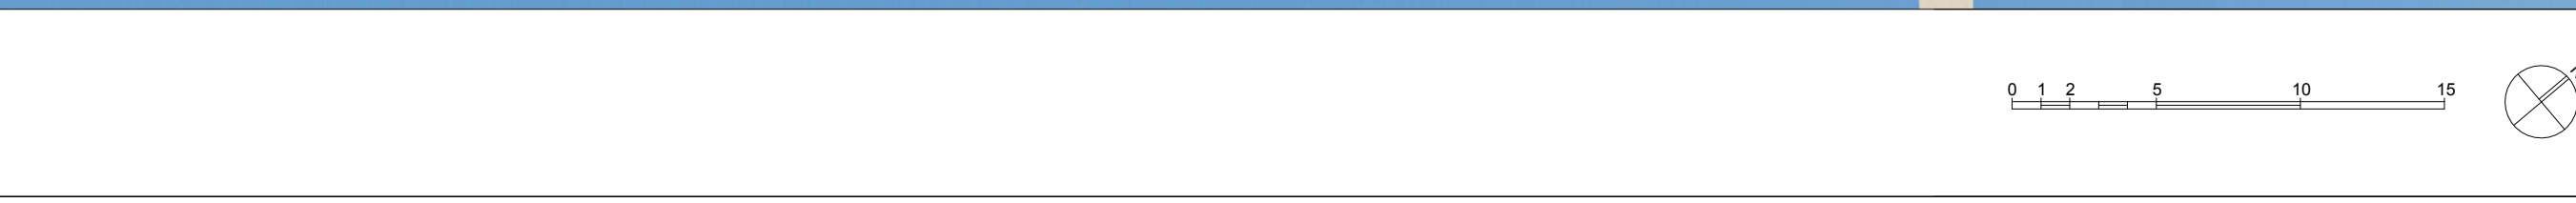

Project / Client
Twickenham Rediscovered Programme
 for London Borough of Richmond Upon Thames

Scale @ A1
 1:250

Status
 for Planning

Drawing Title		Job Nr	Drawing Nr	Issue
Landscape & Public Realm Landscape Masterplan		7085	LUC-LD PLN 100	2