



01 Typical Tree Pit
621 Street Tree

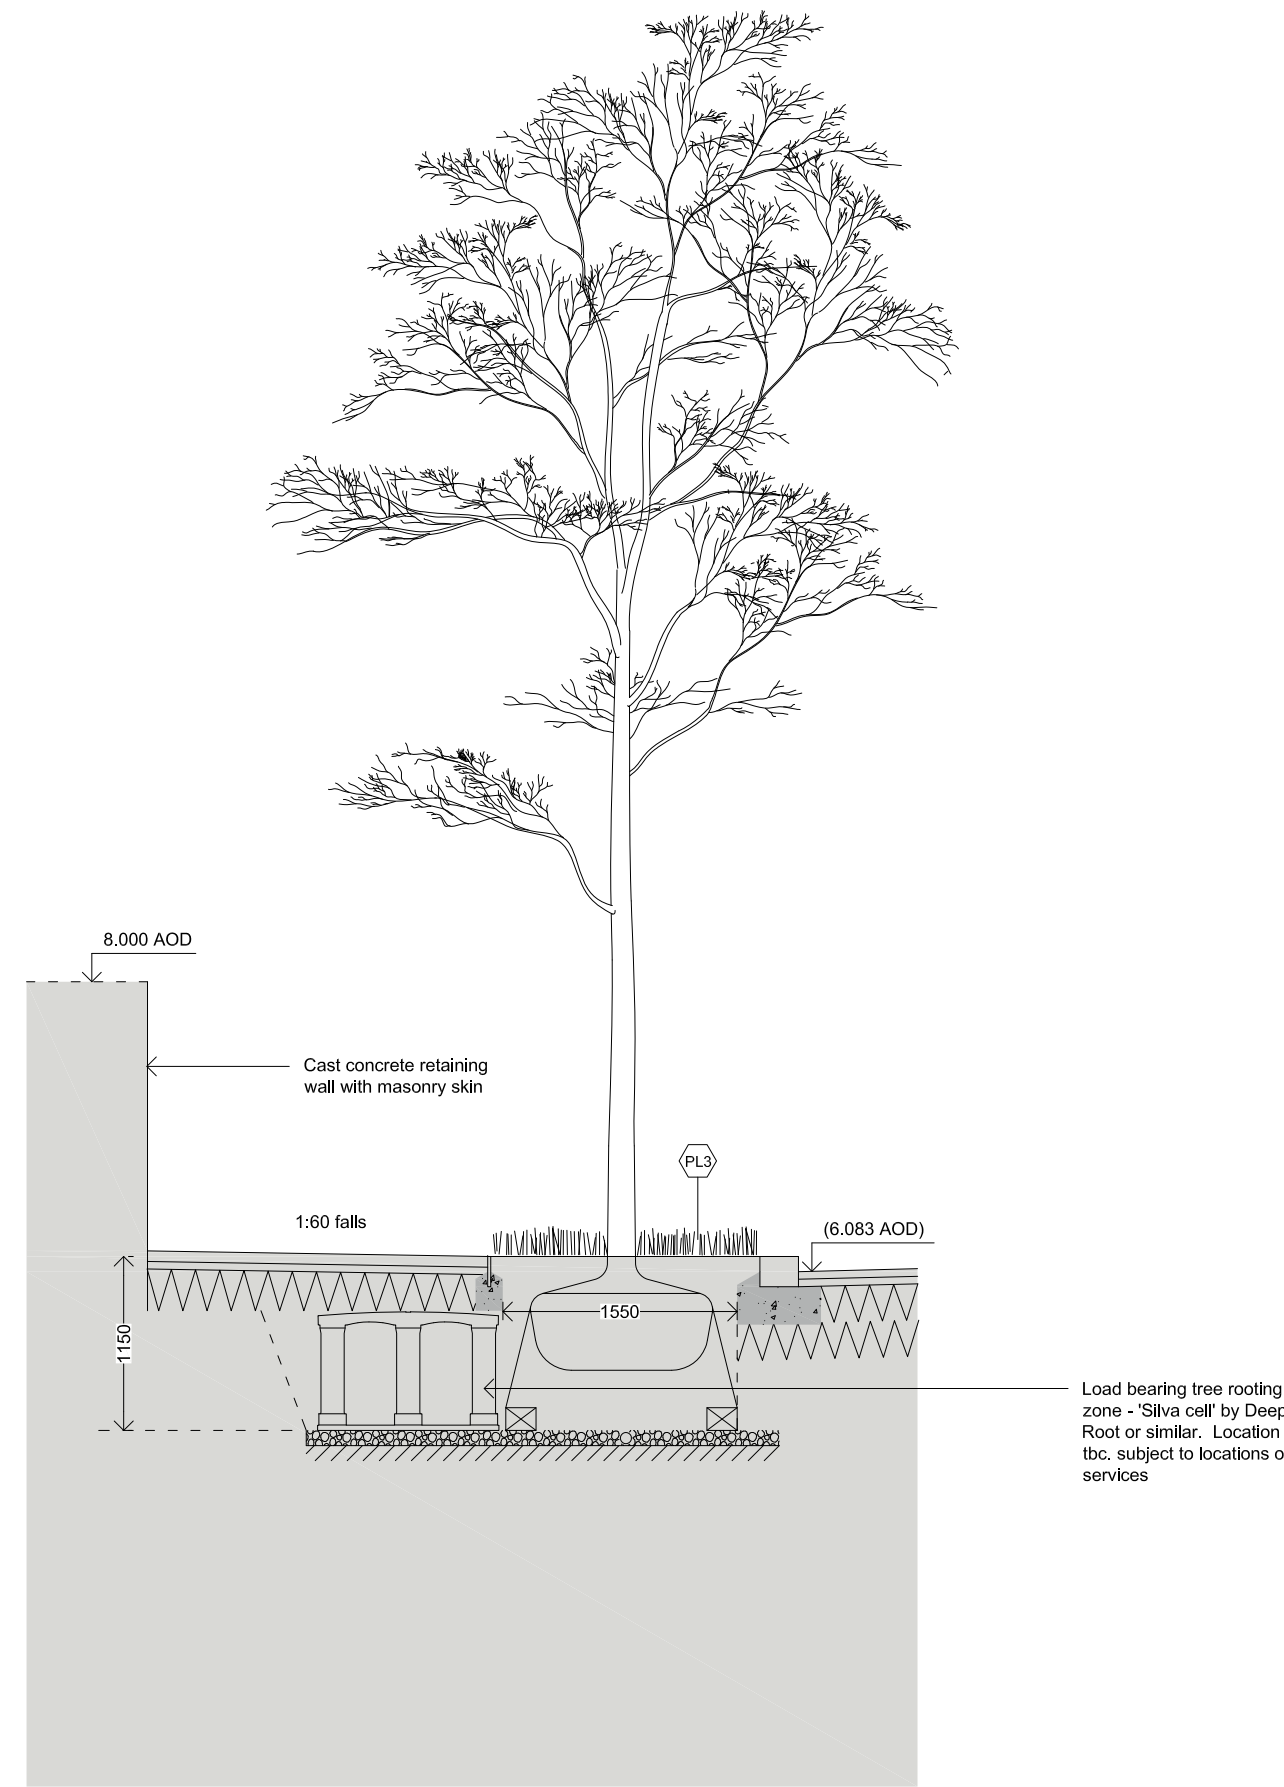

02 Tree Pit Type 1
621 Town Square Tree

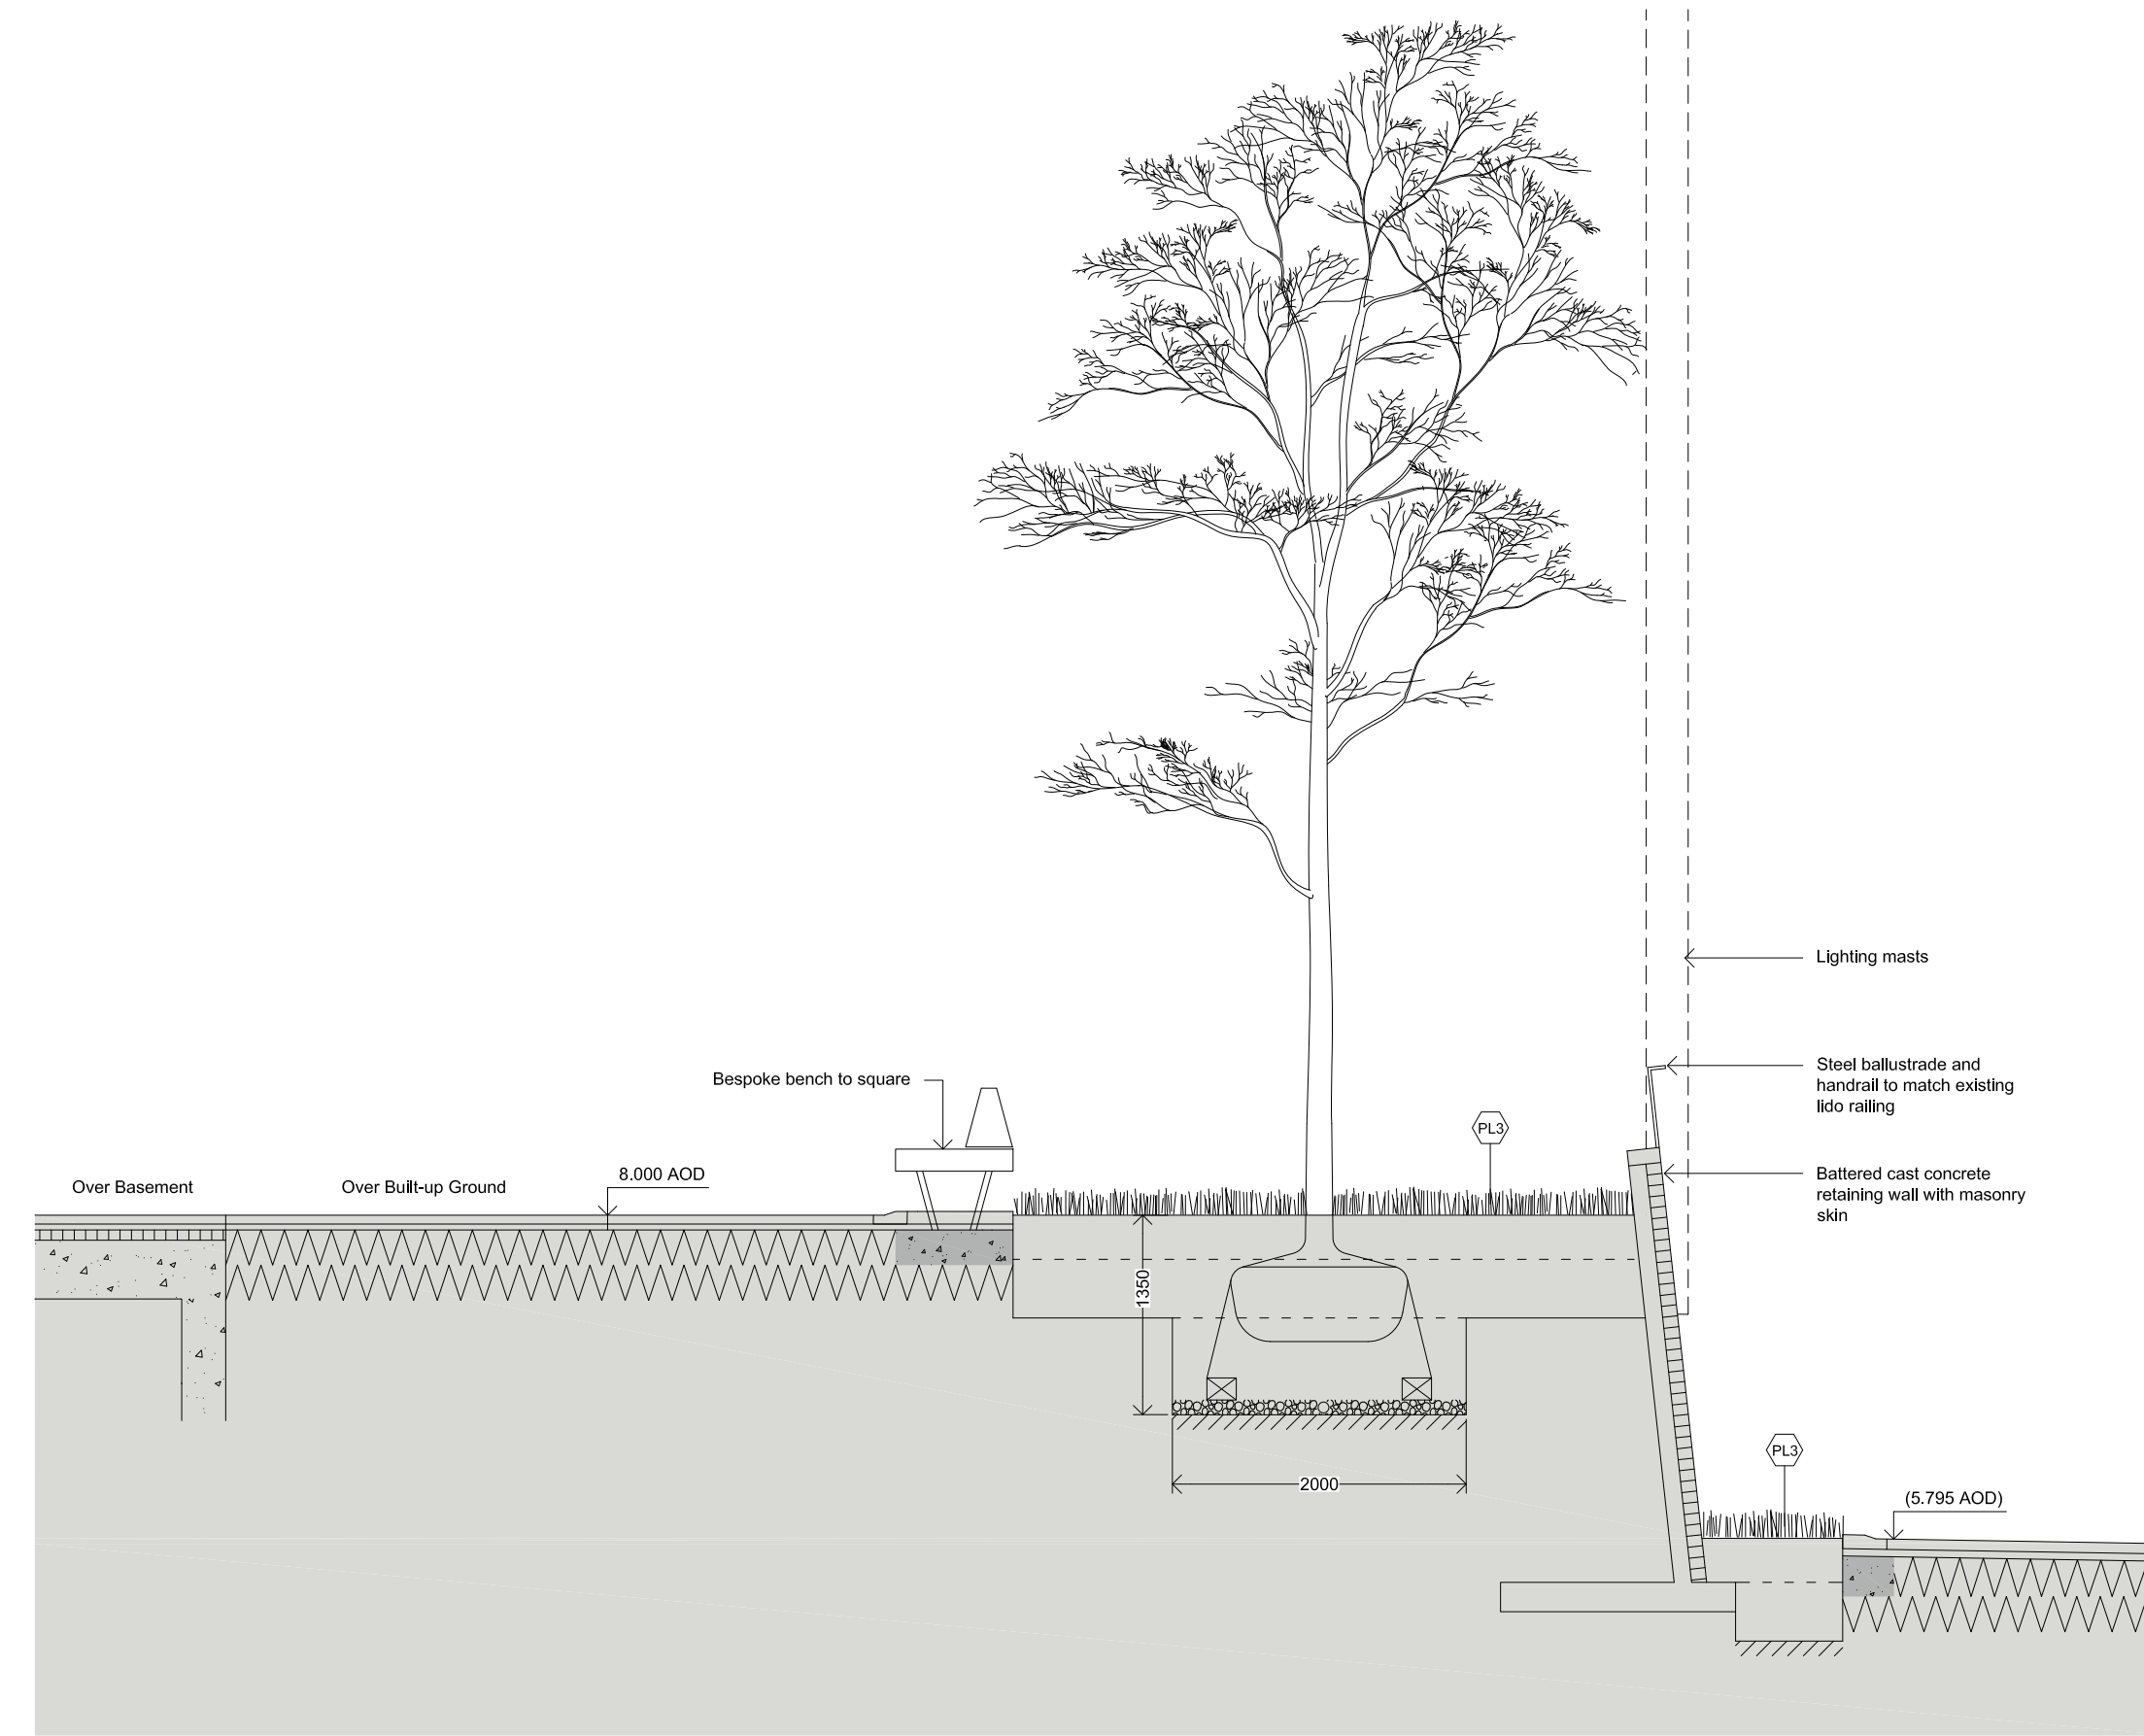

Load bearing tree rooting zone - Silva cell by Deep Root or similar. Location etc. subject to locations of services

Iss	Date	Description	Dm	Chk
2	171121	for Planning	JDB	EP
1	171112	First Issue	JDB	EP

Notes
Do not scale from this drawing.
All dimensions are drawn in millimeters.
Drawing & design copyright LUC
Reproduction of this drawing in whole or in part is prohibited without prior permission.