





Elevation

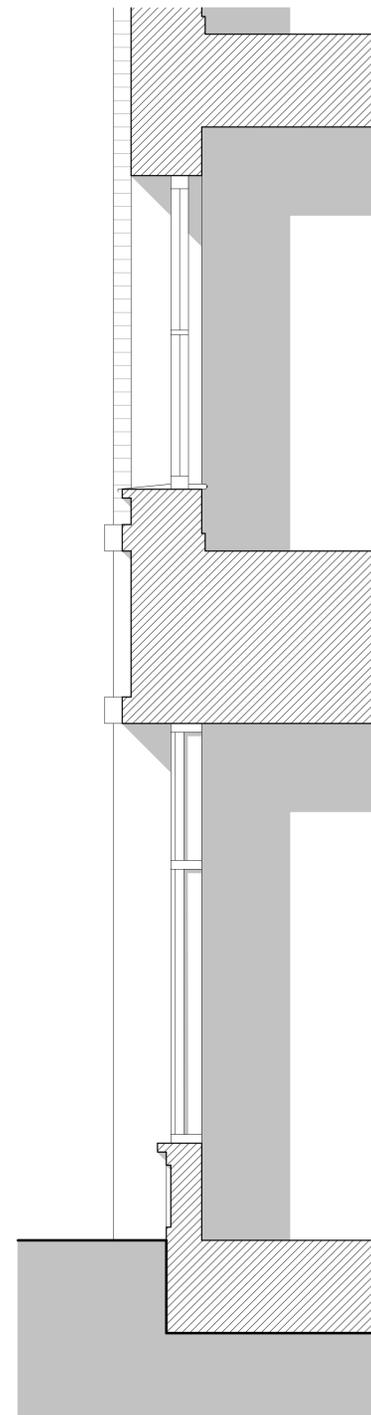


Section

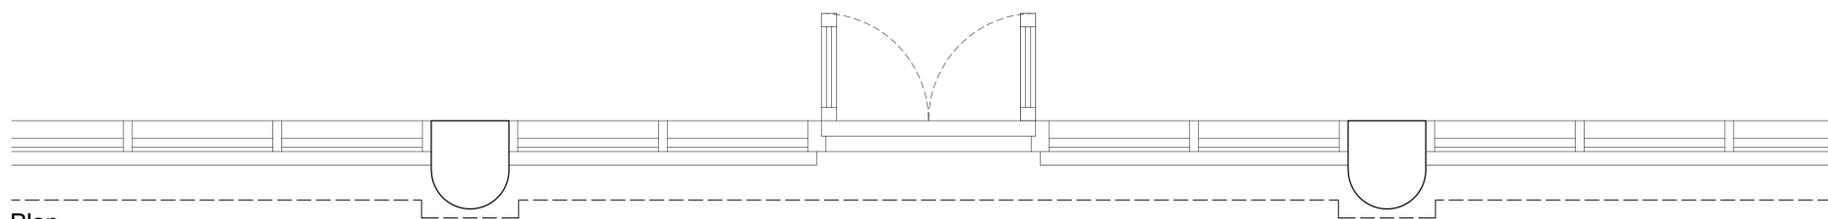

Plan

**00 Typical Shop Front - King Street**  
Scale - 1:20

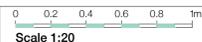

- Materials Legend:**
1. Red Facing Brickwork
  2. Red Multi Facing Brickwork
  3. Buff Multi Facing Brickwork
  4. Grey Multi Facing Brickwork
  5. Soldier Coursing Brickwork Feature Band
  6. Inset Brickwork
  7. Roof Tiles
  8. PPC Aluminium Window
  9. PPC Aluminium Panel
  10. White Weatherboard
  11. Opaque/ Back Painted Glass
  12. Loured Panel
  13. Perforated Metal Panel
  14. Metal Balustrade
  15. Glass Balustrade
  16. Reconstituted Stone
  17. Plant

The internal layouts within residential apartments and ancillary areas of buildings may be subject to design development.

The precise location of walls, internal doors, columns, risers and the detailed layout of bathroom and kitchen areas may be the subject of non-material changes and may vary from the internal layouts set out in these plans.

These minor alterations should not affect the position and arrangements of external doors and windows nor should they affect the relative relationship between habitable rooms and windows.

All materials shown or highlighted are indicative only and may be subject to changes made during detailed design development.

Contractor must verify all dimensions on site before commencing any work or shop drawings. If this drawing exceeds the quantities taken in any way the Architects are to be informed before the work is initiated. Only figured dimensions to be taken from this drawing. Do not scale off this drawing. Drawings based on Ordnance Survey and / or existing record drawings - design and drawing content subject to Site Survey, Structural Survey, Site Investigations, Planning and Statutory Requirements and Approvals. Authorised reproduction from Ordnance Survey Map with permission of the Controller of Her Majesty's Stationery Office. Crown Copyright reserved. © careyjones chapmantolcher (Studio South) Ltd. All Rights Reserved

Project: <b>Twickenham Rediscovered Programme 31033</b> <b>Riverside Project</b>	Job No.:
Title: <b>Typical Shop Front - King Street</b>	
Scale: <b>1:20 @ A1, 1:40 @ A3</b>	Drawn By: <b>RGF</b>
Date: <b>November 2017</b>	Checked By: <b>TNT</b>
Drawing No: <b>(20)_220</b>	Revision: <b>P01</b>

**cjct**  
careyjones  
chapmantolcher

Victoria House, Southampton Row  
Bloomsbury, London WC1B 4EA  
Tel +44 (0)20 7269 9400  
Fax +44 (0)20 7269 9401  
www.cjctstudios.com

Rose Wharf, East Street  
Leeds LS9 8EE  
Tel +44 (0)113 224 5000  
Fax +44 (0)113 224 5001  
info@cjctstudios.com



ELEVATION 05  
Location Plan

P01	PLANNING SUBMISSION	RPP	27.11.17	RGF
Rev.	Des.	By	Date	Ch.