


Do not scale dimensions from this drawing. All dimensions to be checked on site and any discrepancy reported immediately to the architect.
Notes:

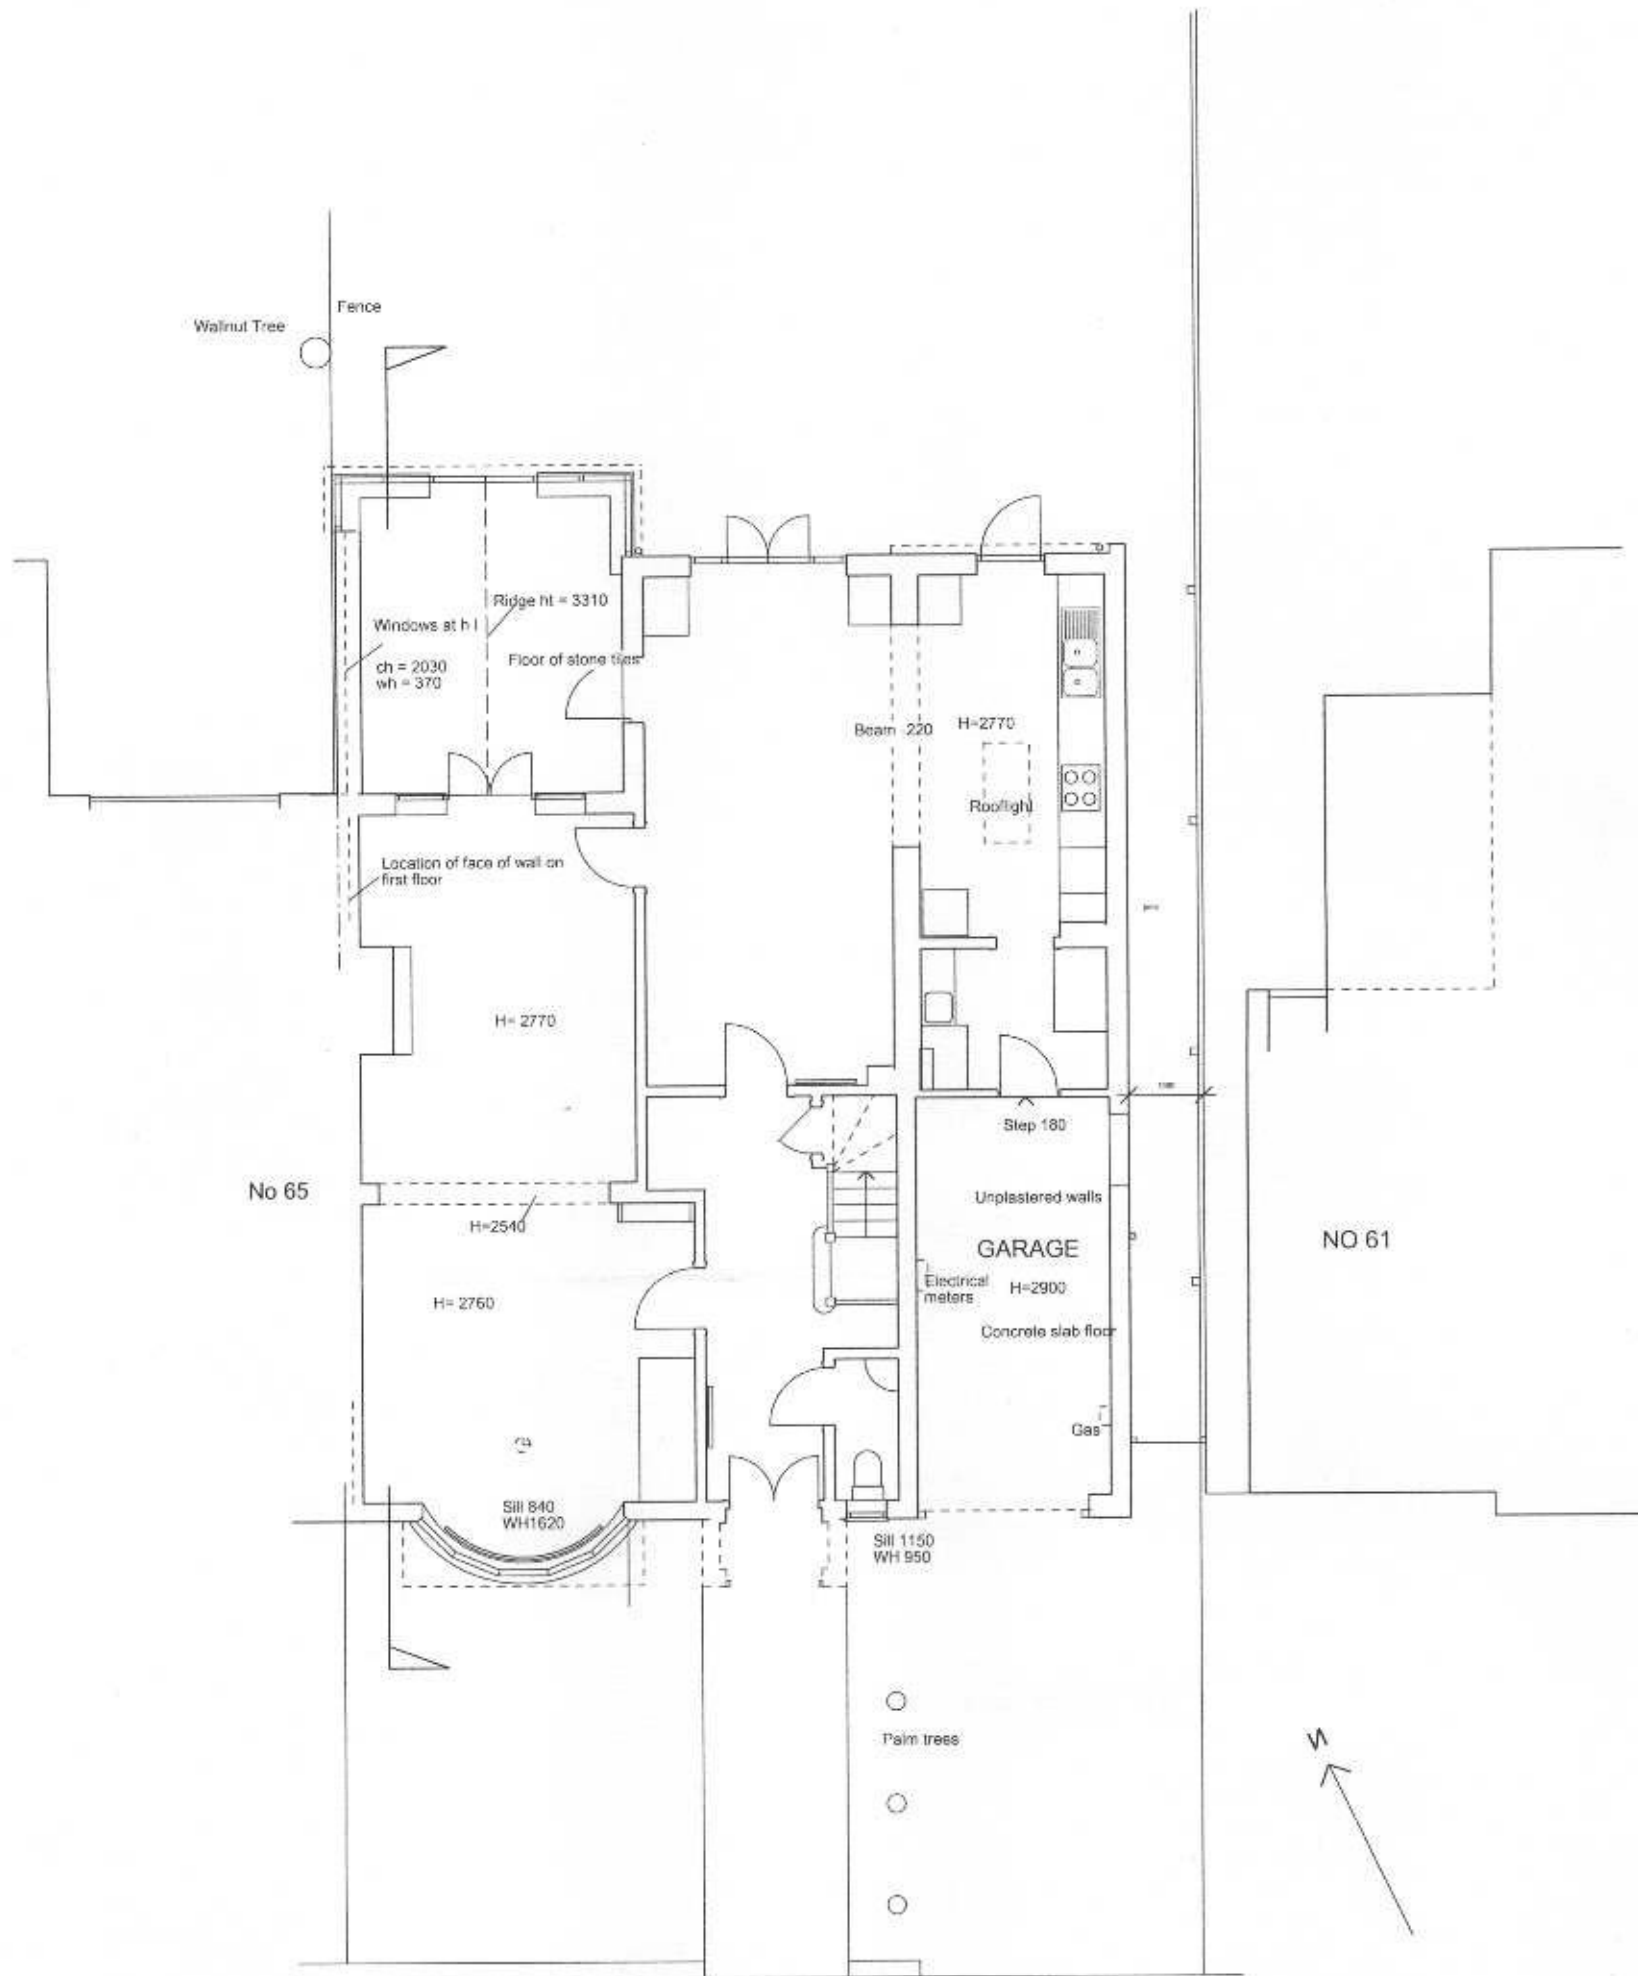

Rev C Jun 06 Front garden and outline of Nos 61 and 65 shown

Rev B May 06 First and Loft Plans to drawing /06

Rev A Apr 06 General revisions as drawings /01A, /02A and /03A

63 NASSAU ROAD, LONDON SW13

EXISTING BUILDING
PLAN OF GROUND FLOOR

Scale	1:100	Drawing No:	Rev:
Date	Apr 06	0605/ 05 C	
Ref. -disk	0605p1		
Ref. -com	02		

I and R BEATY - POWNALL

ARCHITECTS

25 WEISS ROAD, PUTNEY, LONDON SW15 1DH

TEL 020 8785 9963