




06/2008/HOT

RECEIVED
15 JUN 2006
PLANNING

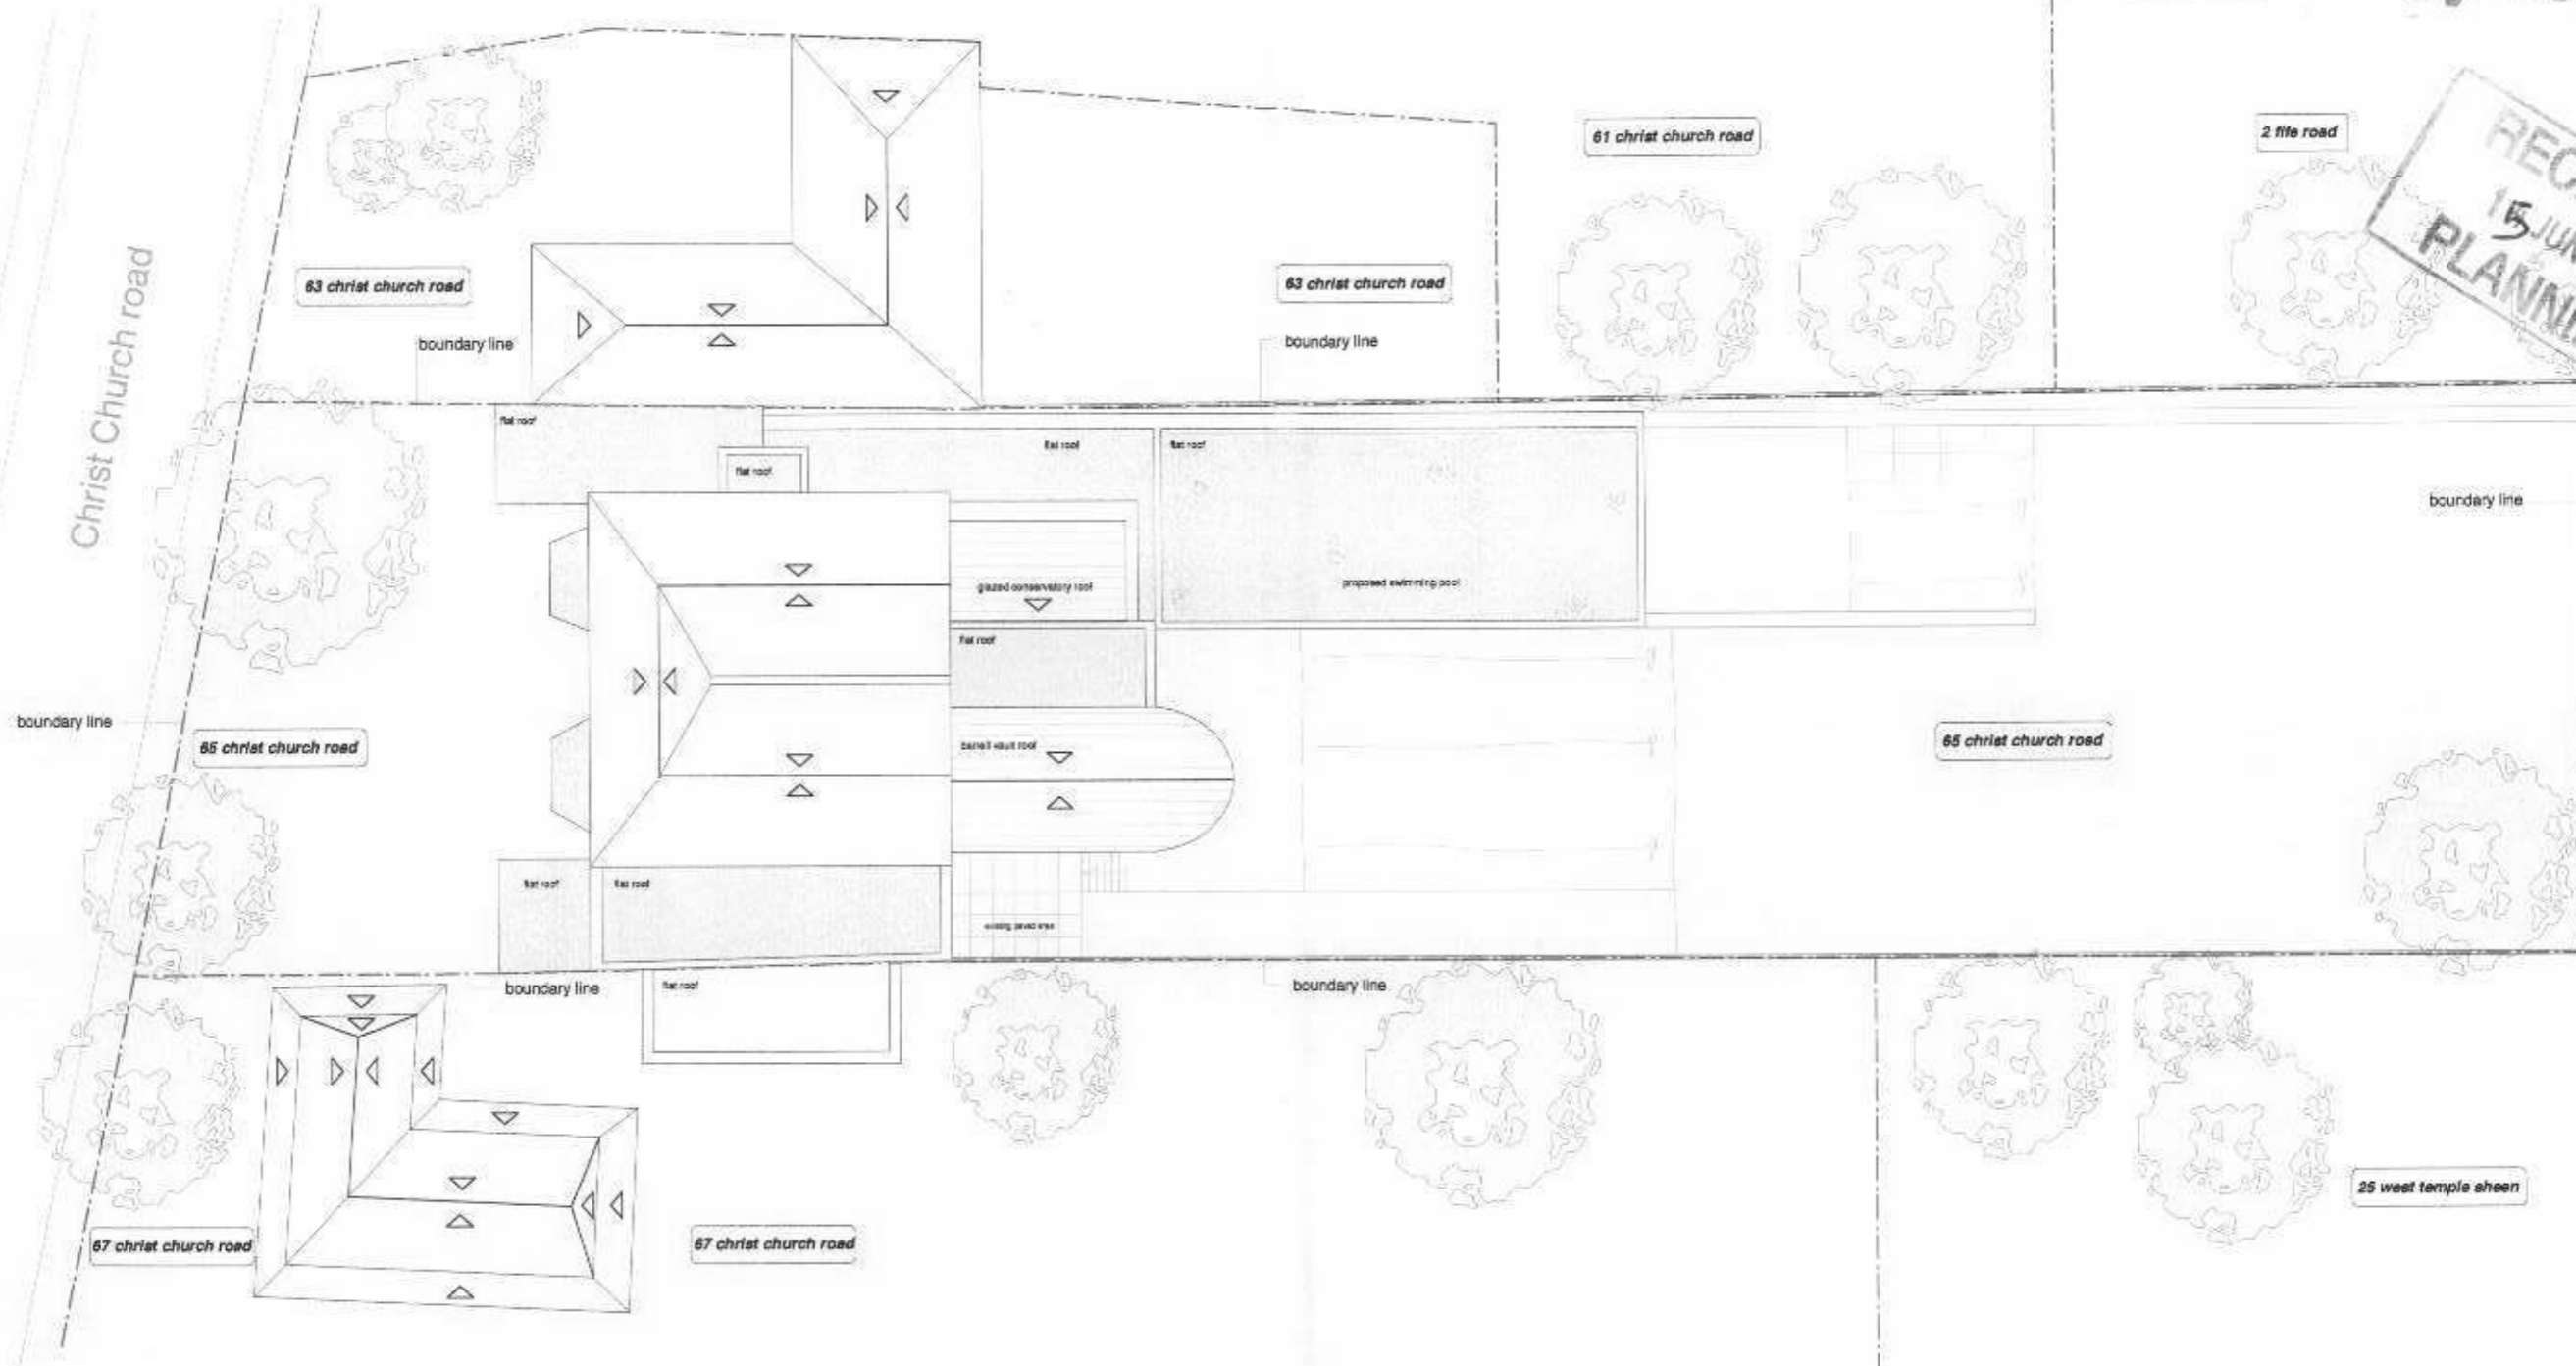

proposed site layout
scale 1:200

project	110 bounding point bunswick centre marchmont street london wch 1an
65 Christchurch Road, SW14	
drawing title	1: 020 7278 8355 t: 020 7278 8433 e: mail@clarke:desai.com
Proposed - site layout	
scale	drawing number
1:200	CC PRO 001_site layout
rev	date
A	Jun 2005

Revised:
A - 13.06.05 - layout revised
Do not scale from this drawing
unless specifically stated otherwise
© Clarke:Desai Ltd 2005

