


Location Plan 1:1250

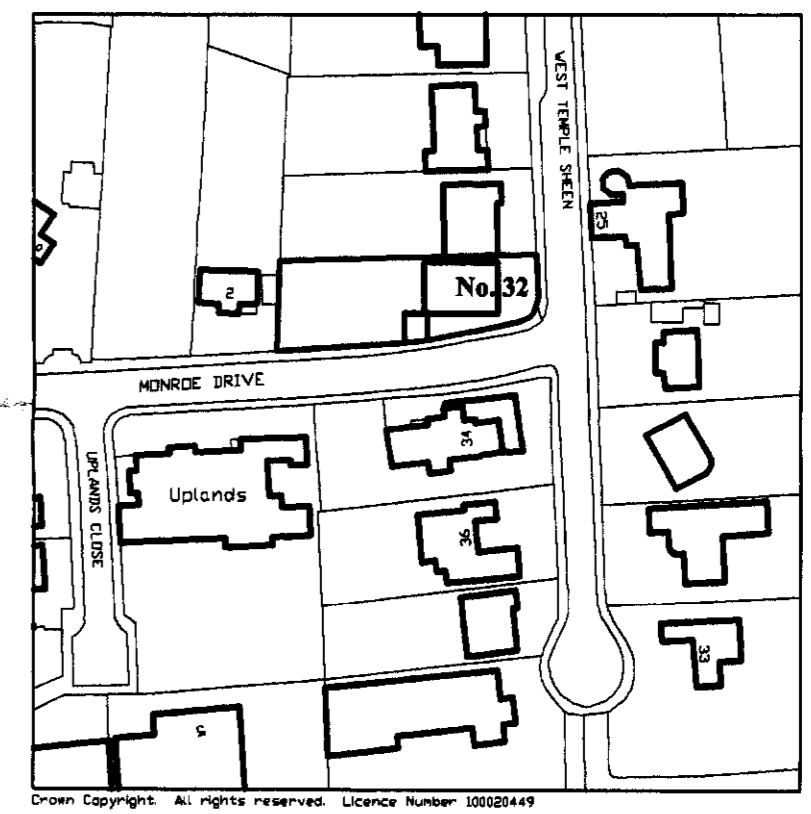

06/19/19/ HOT



Bob Trimble AA Dip, RIBA architect & surveyor 136 Clock Tower Rd Isleworth TW7 6DT Tel: 07785 711635		
Client Mike & Ljiljana Stephens		
Project 32 West Temple Sheen London SW14 7AP		
Drawing Title Plans & Elevations EXISTING		
Drg No. 1278/1	1st issue date 12 May 06	Scale 1:50/100
Contractors must check all dimensions on site before starting work. Do not scale this drawing		

RECEIVED
13 JUN 2006
PLANNING