


February 2006

06/21/06/ FUL

Scale 1:100

Contextural Front
Elevation

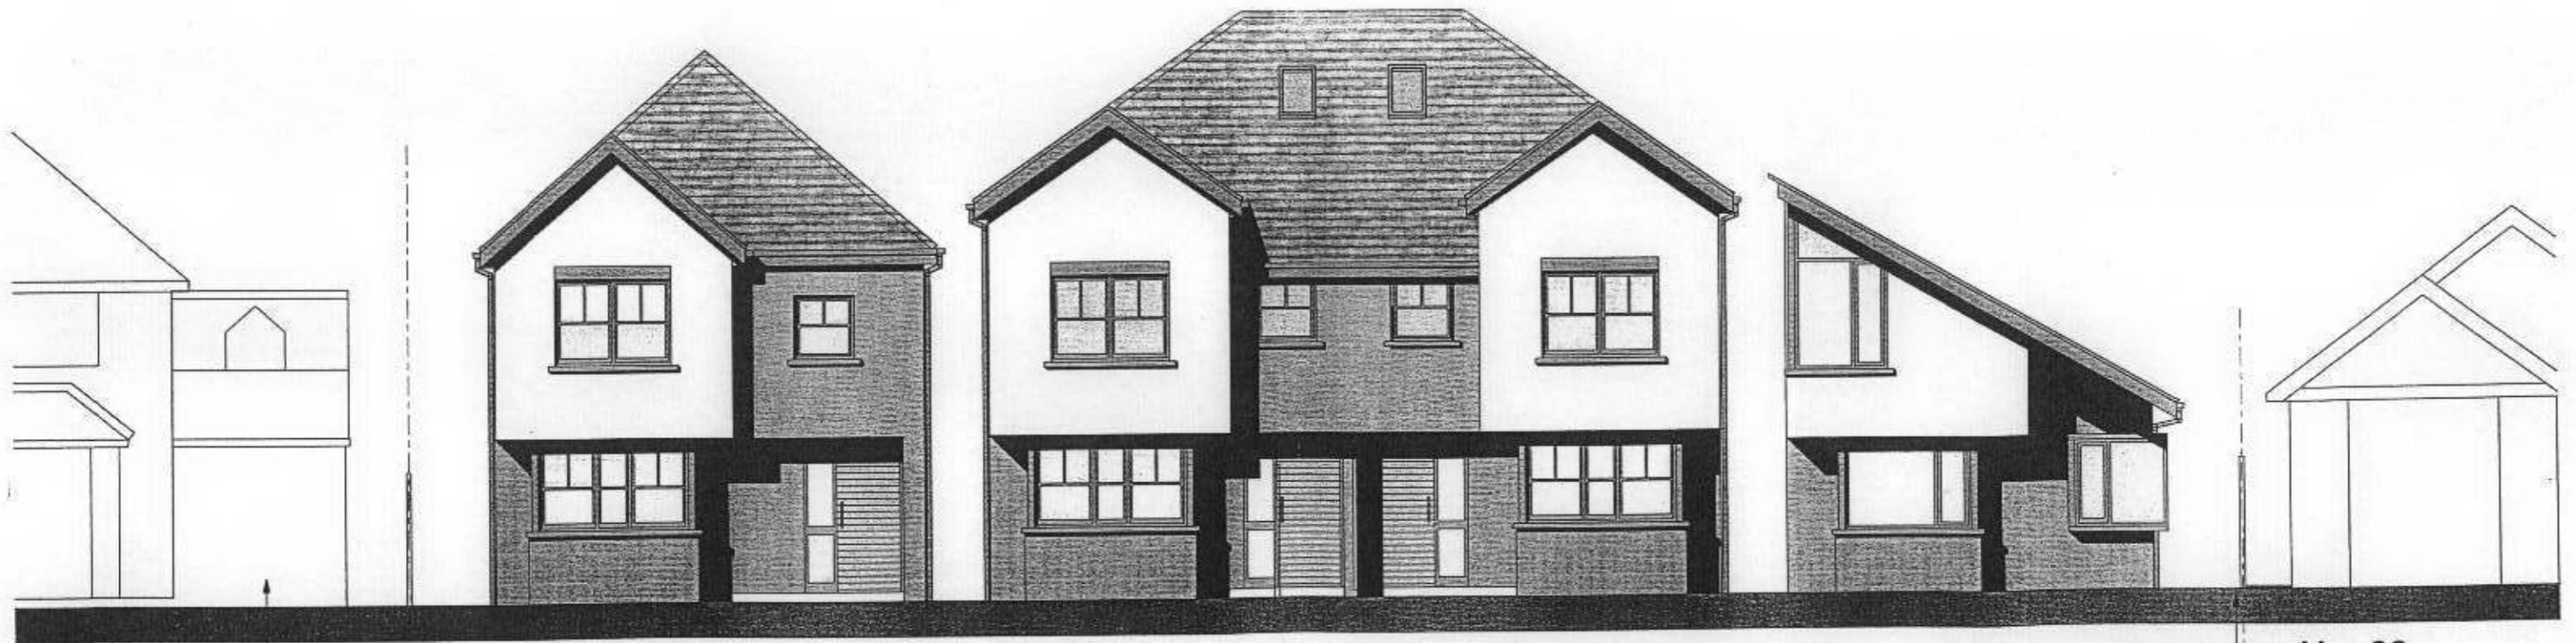

No. 74

New 2 storey extension to no. 74
as shown on drg 74/GA/2

No. 66

Existing 2m high fence

Toby Fletcher John Webb

3 Holly Road, Hampton, Middlesex, TW12 1QF