



THIS DRAWING, THE DESIGN AND CONCEPT ARE THE COPYRIGHT OF ALAN WARD ARCHITECTS. THIS DRAWING IS ISSUED ON THE TERMS THAT IT WILL NOT BE REPRODUCED OR COPIED IN WHOLE OR IN PART NOR WILL ANY INFORMATION BE FURNISHED FROM IT WITHOUT THE PRIOR WRITTEN AUTHORITY OF ALAN WARD ARCHITECTS.


06 / 1996 / HOT

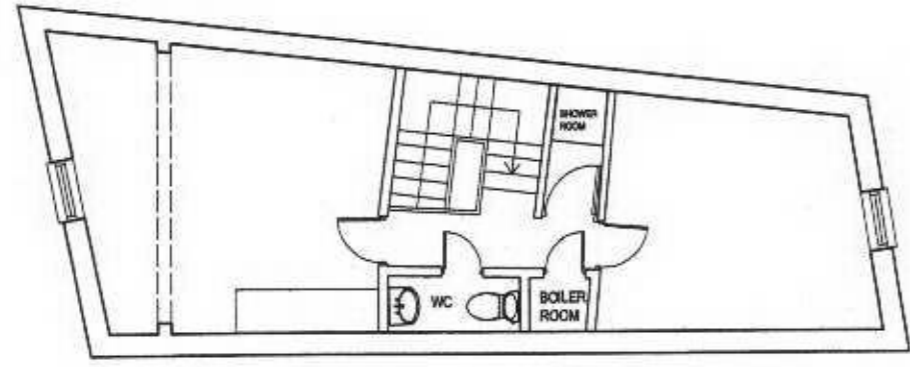


FIRST FLOOR PLAN

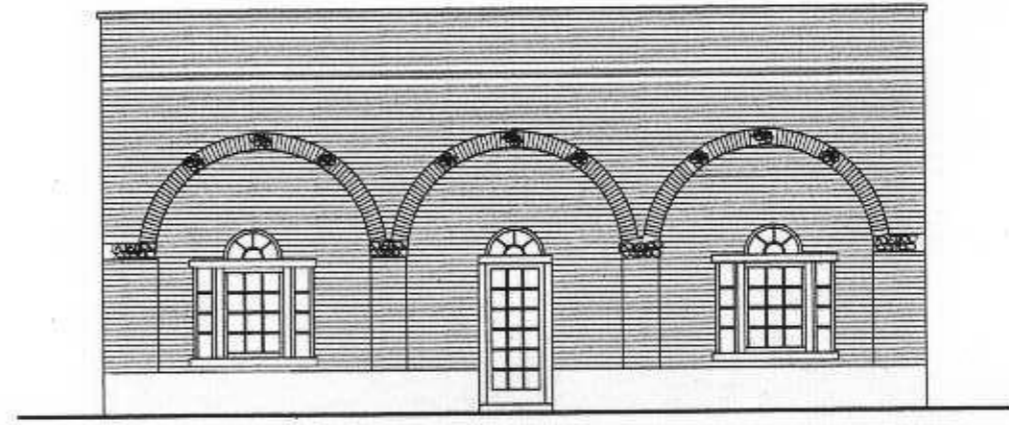

FRONT ELEVATION

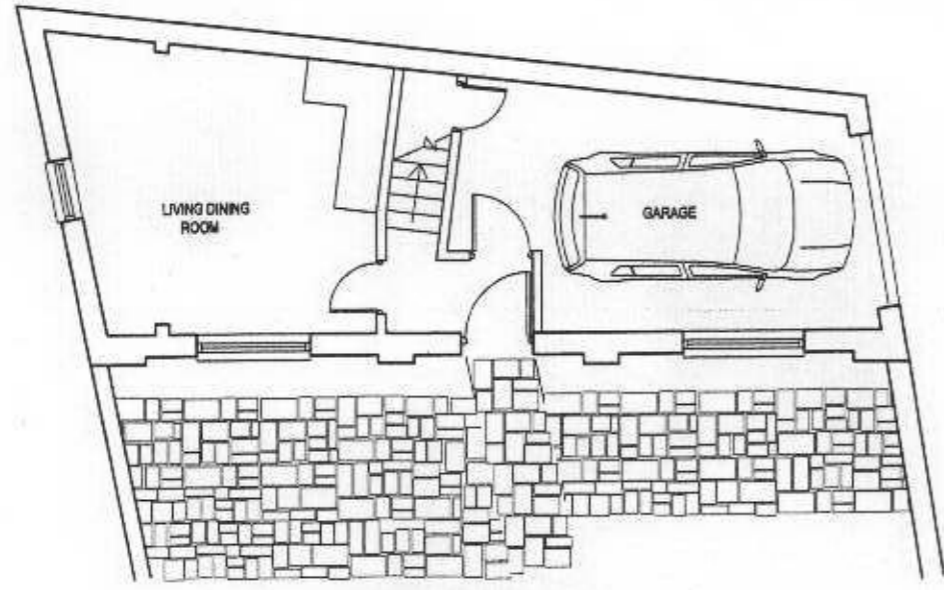

GROUND FLOOR PLAN

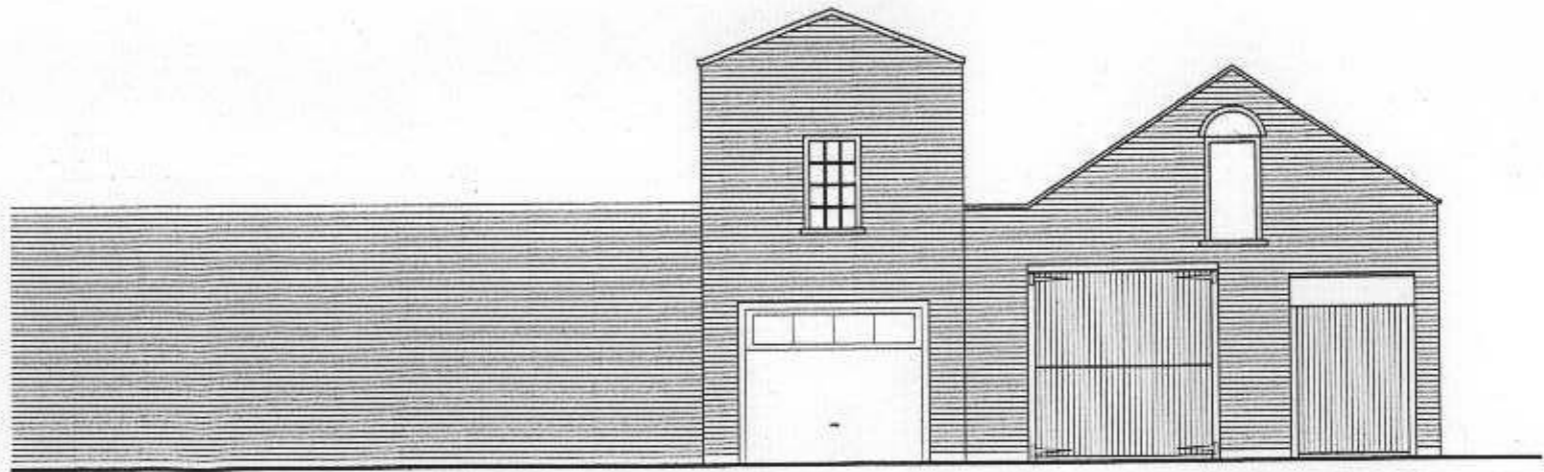

SIDE ELEVATION

ALAN WARD ARCHITECTS
LION BOATHOUSE, EEL PIE ISLAND
COACH HOUSE, RIVERSIDE
TWICKENHAM
TW1 3DN

FLOOR PLANS + ELEVATIONS
AS PROPOSED

0610 / TP. II
1:100 05/06 A0

RECEIVED
20 JUN 2006
PLANNING