




THIS DRAWING, THE DESIGN AND CONCEPT ARE THE COPYRIGHT OF ALAN WARD ARCHITECTS. THIS DRAWING IS ISSUED ON THE TERMS THAT IT WILL NOT BE REPRODUCED OR COPIED IN WHOLE OR IN PART NOR WILL ANY INFORMATION BE FURNISHED FROM IT WITHOUT THE PRIOR WRITTEN AUTHORITY OF ALAN WARD ARCHITECTS.

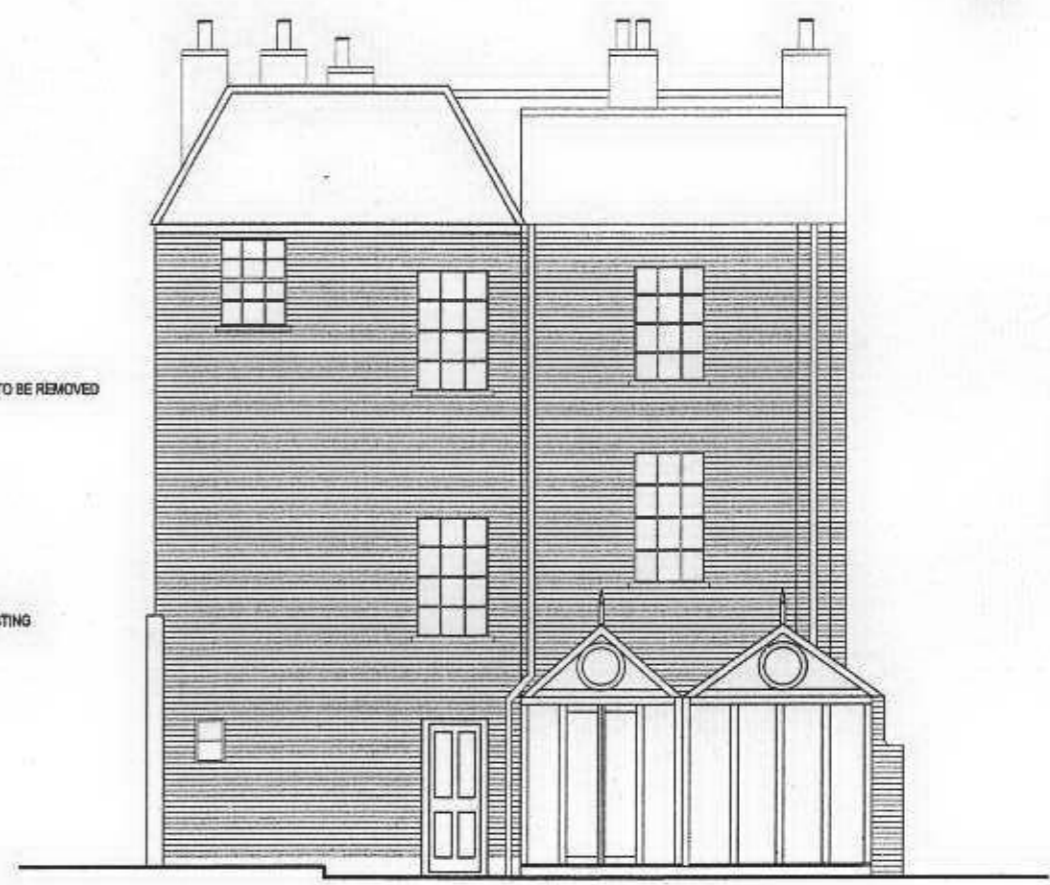

REAR ELEVATION

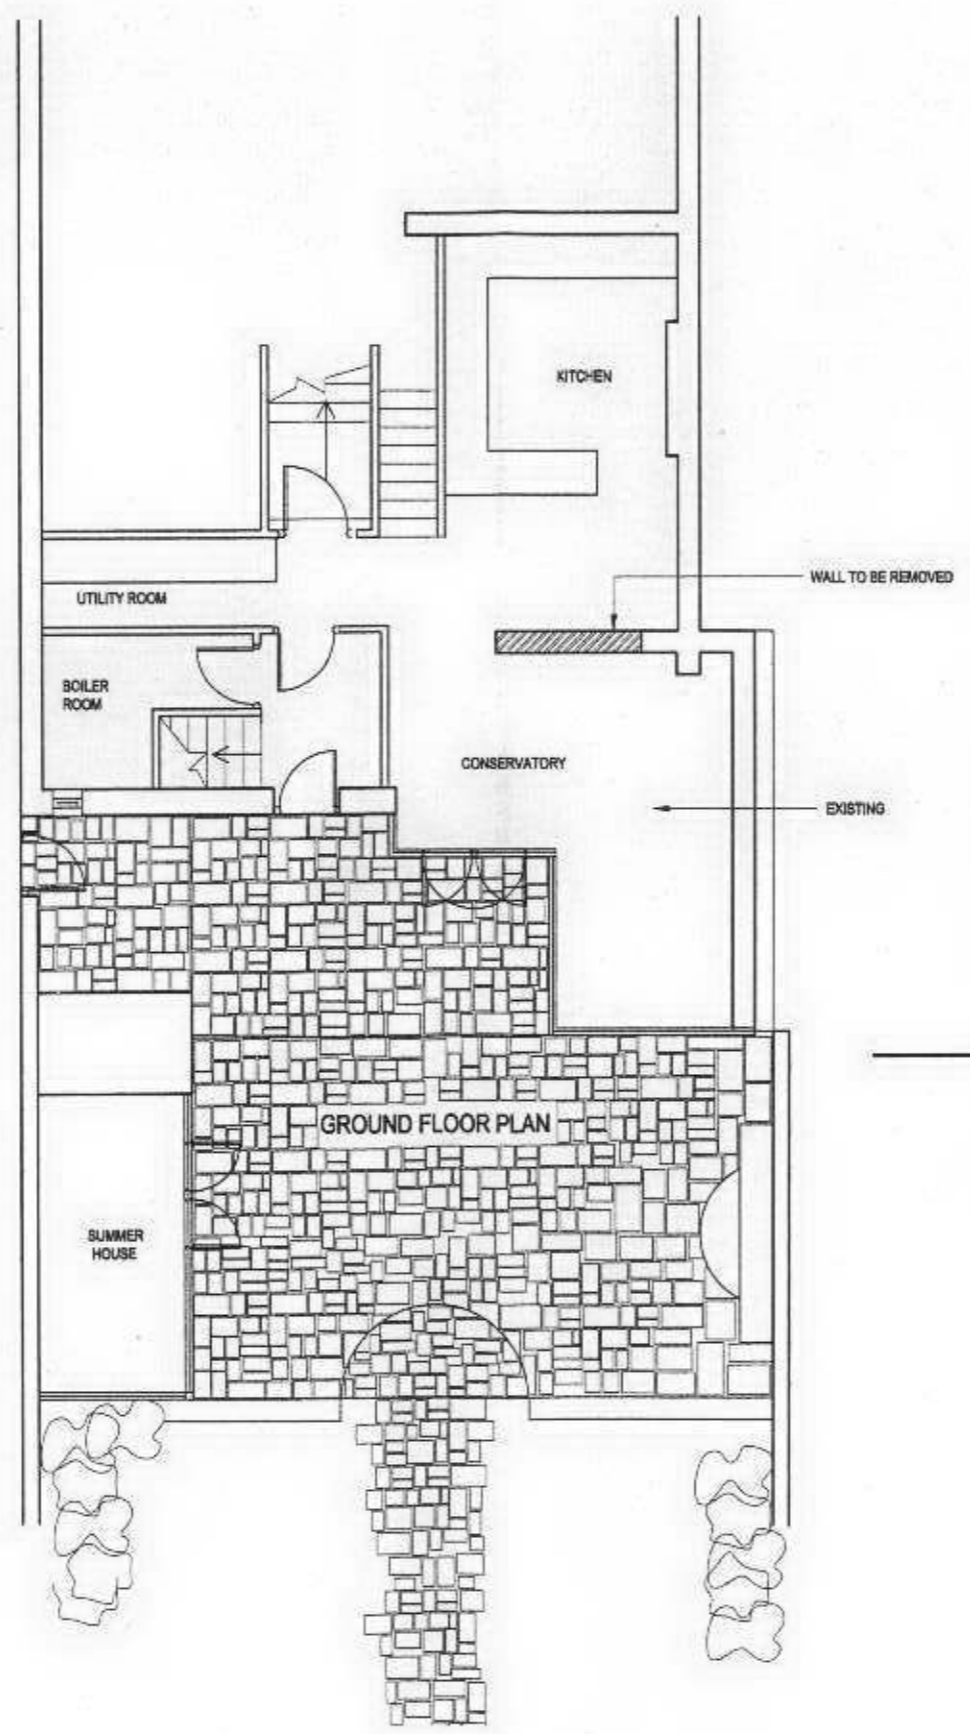

GROUND FLOOR PLAN

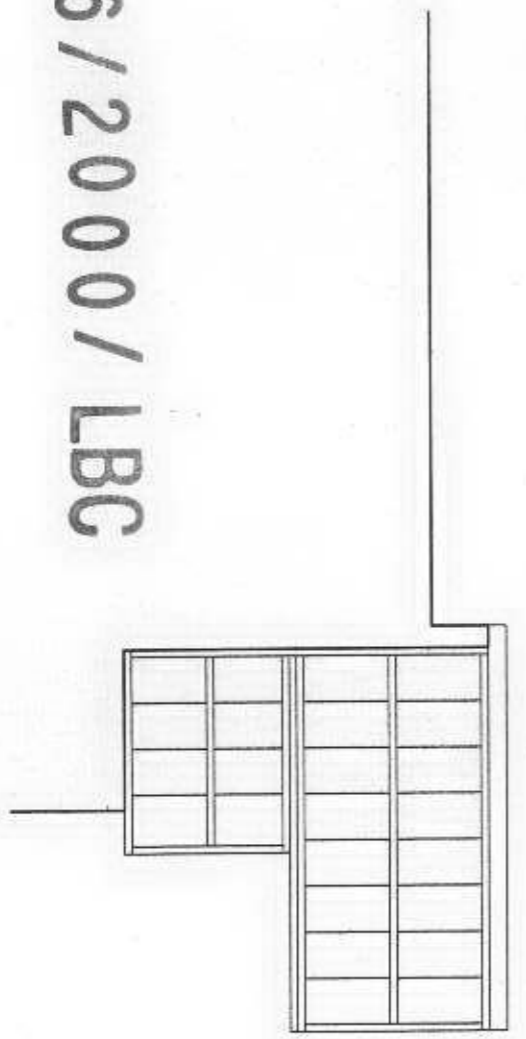

ROOF PLAN OF CONSERVATORY

06/2000/LBC

RECEIVED
20 JUN 2006
PLANNING

ALAN WARD ARCHITECTS
LION BOATHOUSE, EEL PIE ISLAND
LONDON TW1 3DY TEL. 020 8891 1211

FERRY HOUSE, RIVERSIDE
TWICKENHAM TW1 3DN

PLANS + ELEVATION
OF CONSERVATORY
AS EXISTING

0610 / TP. 01
1:100 05/06 AO