


06 / 1437 / HOT

Environmental Protection and Customer Services		Refer to:
No		
30 JUN 2006		Copies to:
HCSS		
		VIP

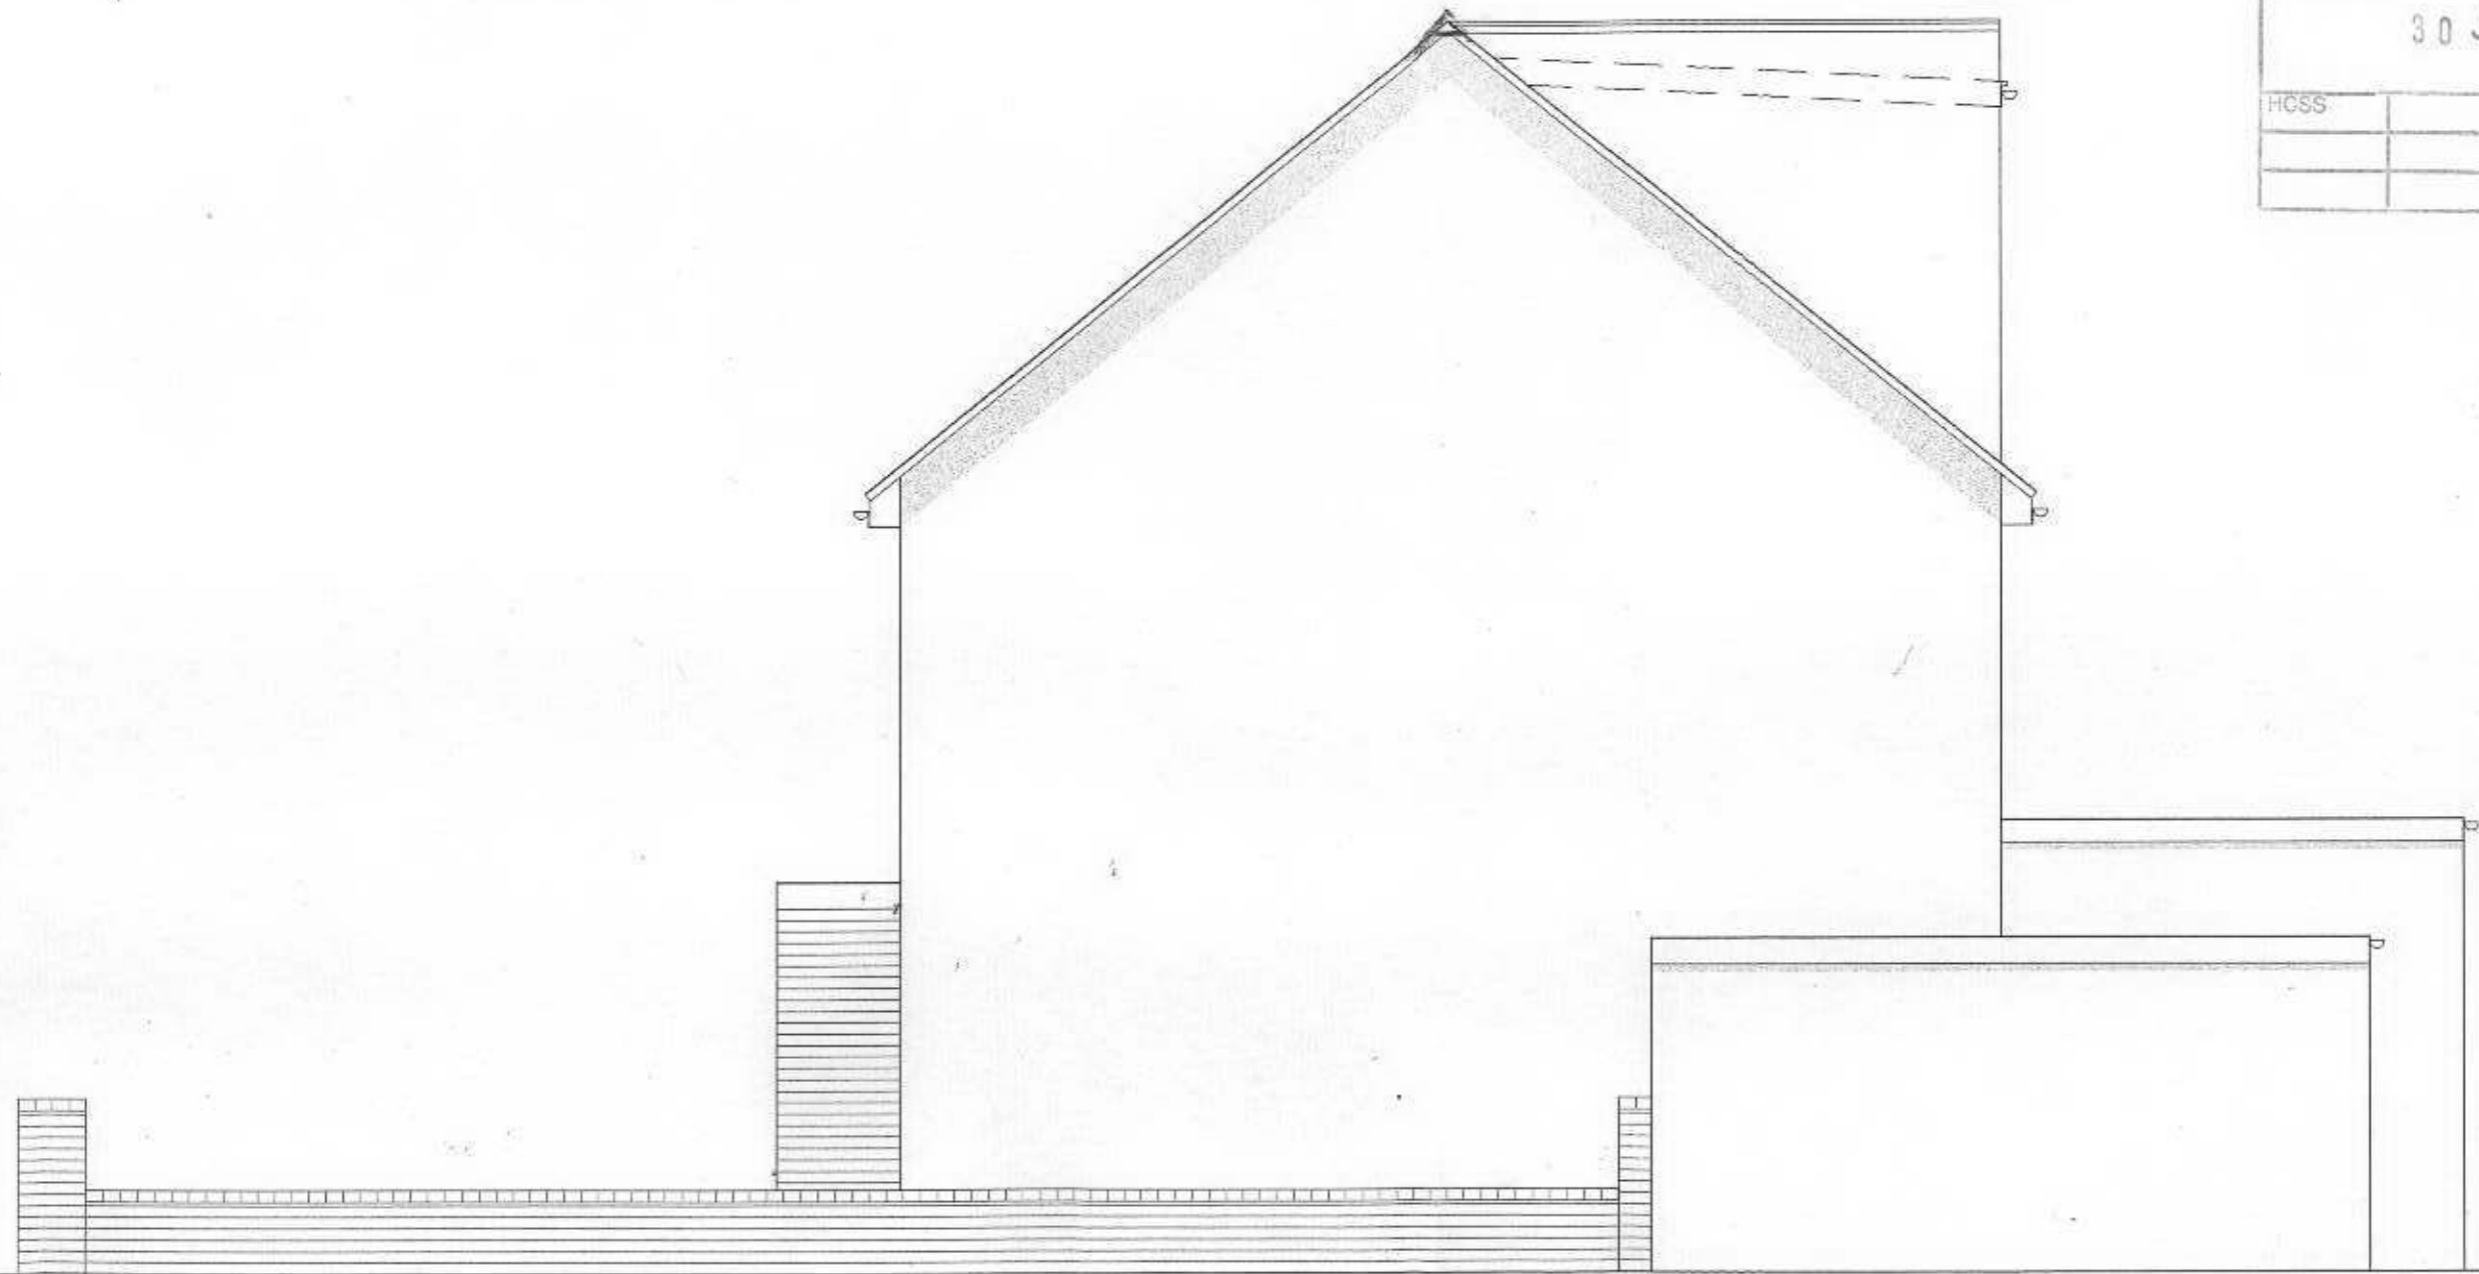

Bernadette Lynch 20 Southcote Avenue Feltham Middlesex TW13 4EG	Job Title Mr C Lizcano 63 Collingwood Close Twickenham Middlesex TW2 7AE	Drawing Title Side Elevation	Scale 1:50	Notes
			Drawn by BL	
			Date Sept 2005	
			Drawing No. 03	