


06/2126/HOT

RECEIVED
- 3 JUL 2006
PLANNING

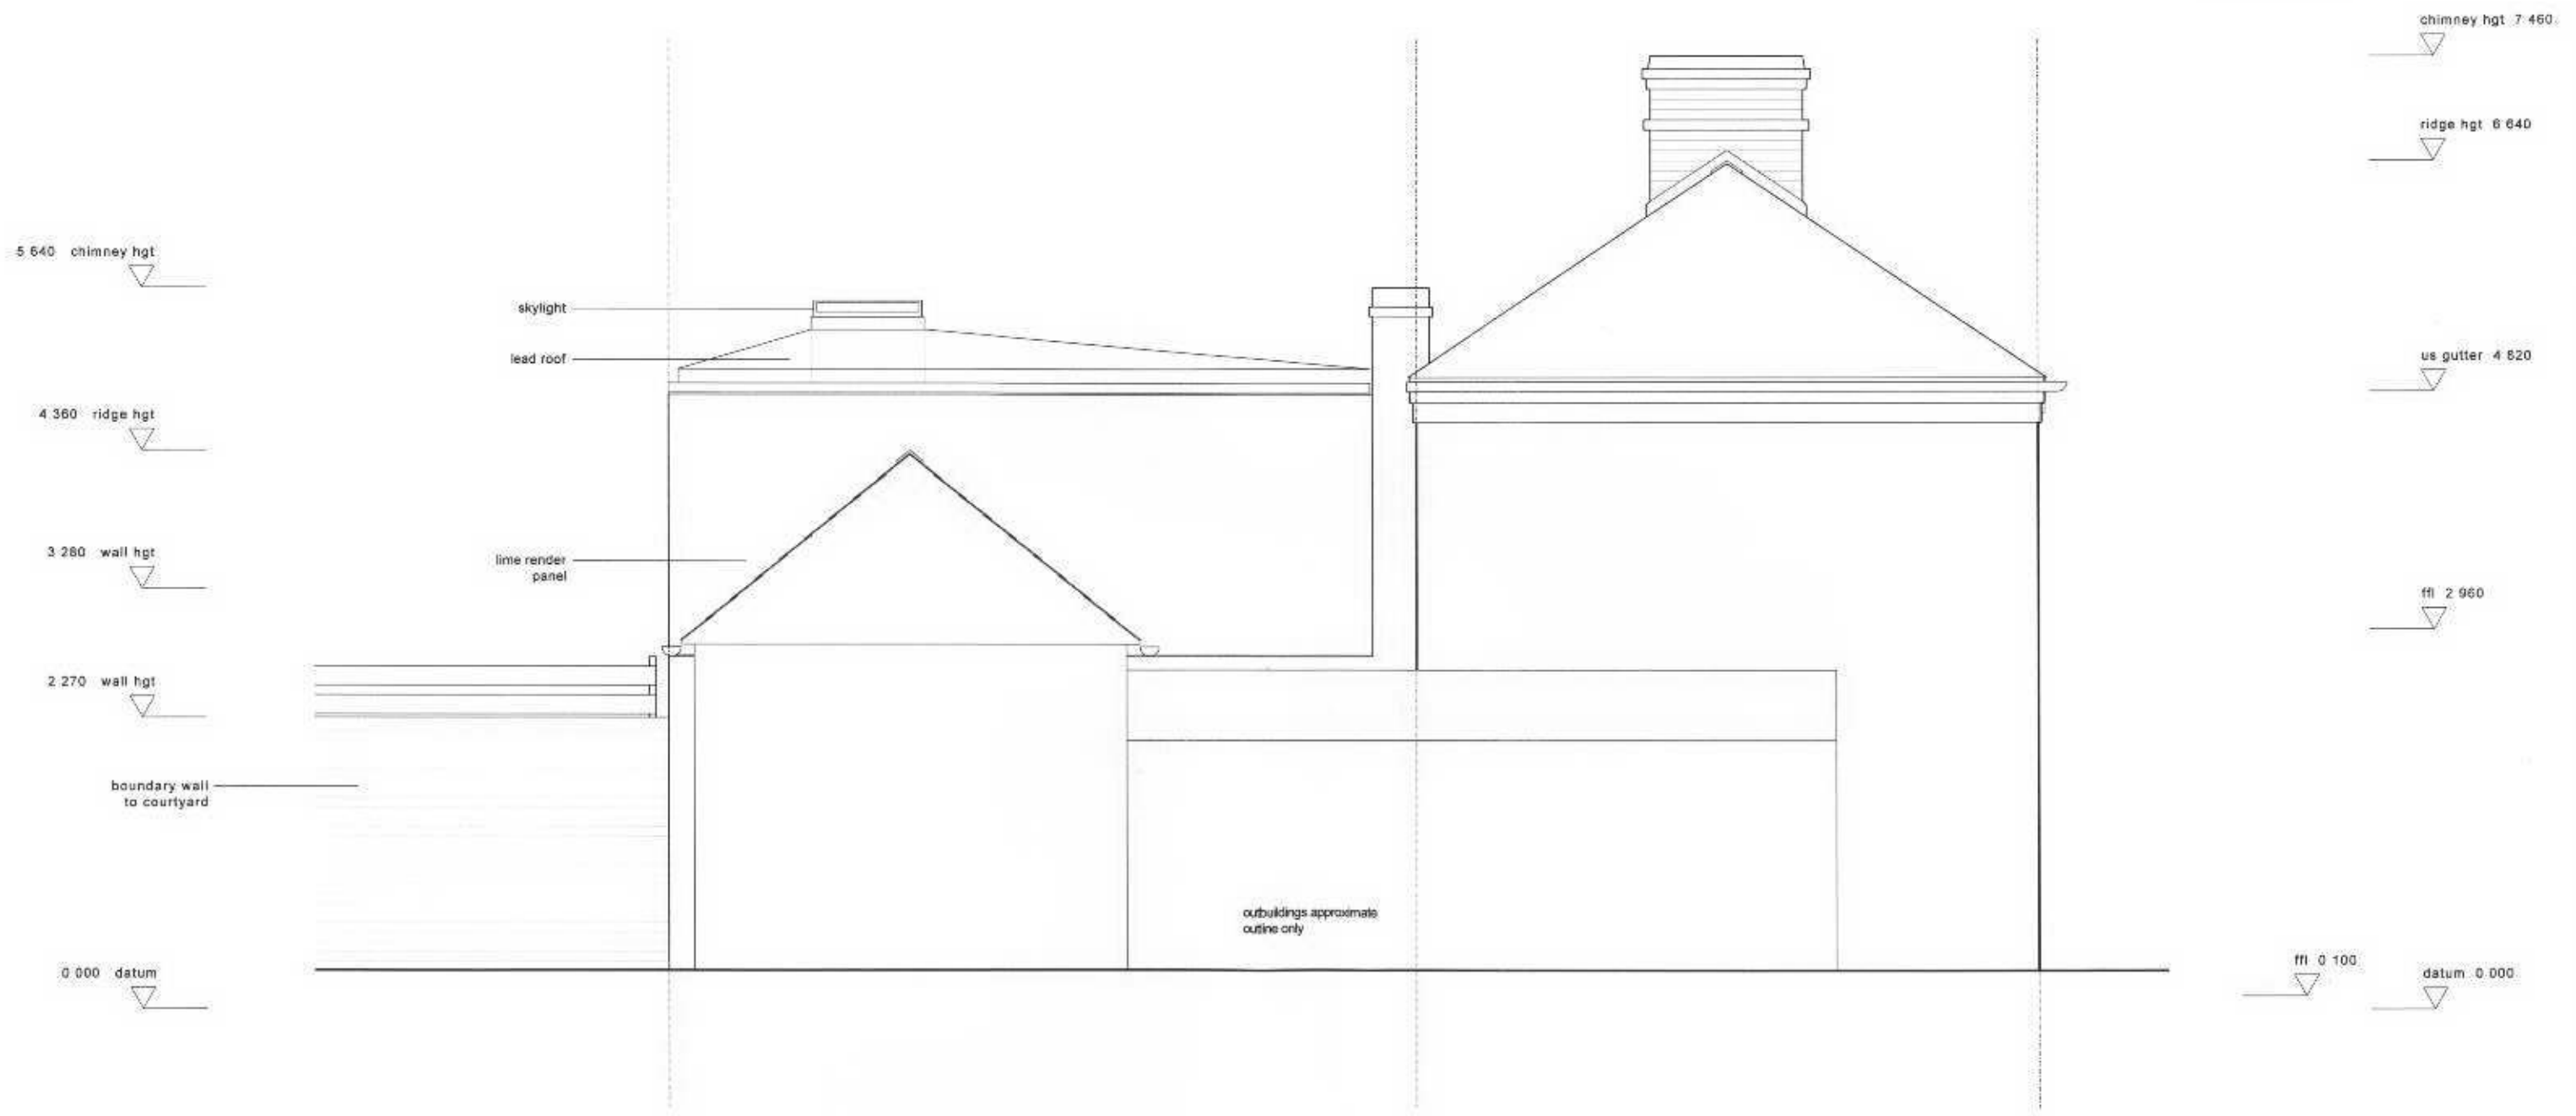

This drawing is to be read in conjunction with all relevant consultants and/or specialists drawings/documents. Any discrepancies or variations are to be notified to the architect before the affected work commences. This scheme is subject to town planning and other necessary consents. Dimensions must be site checked. Do not scale off this drawing.