


06 / 2180 / HOT


RECEIVED

- 4 JUL 2006


PLANNING

SURVEY PLANS

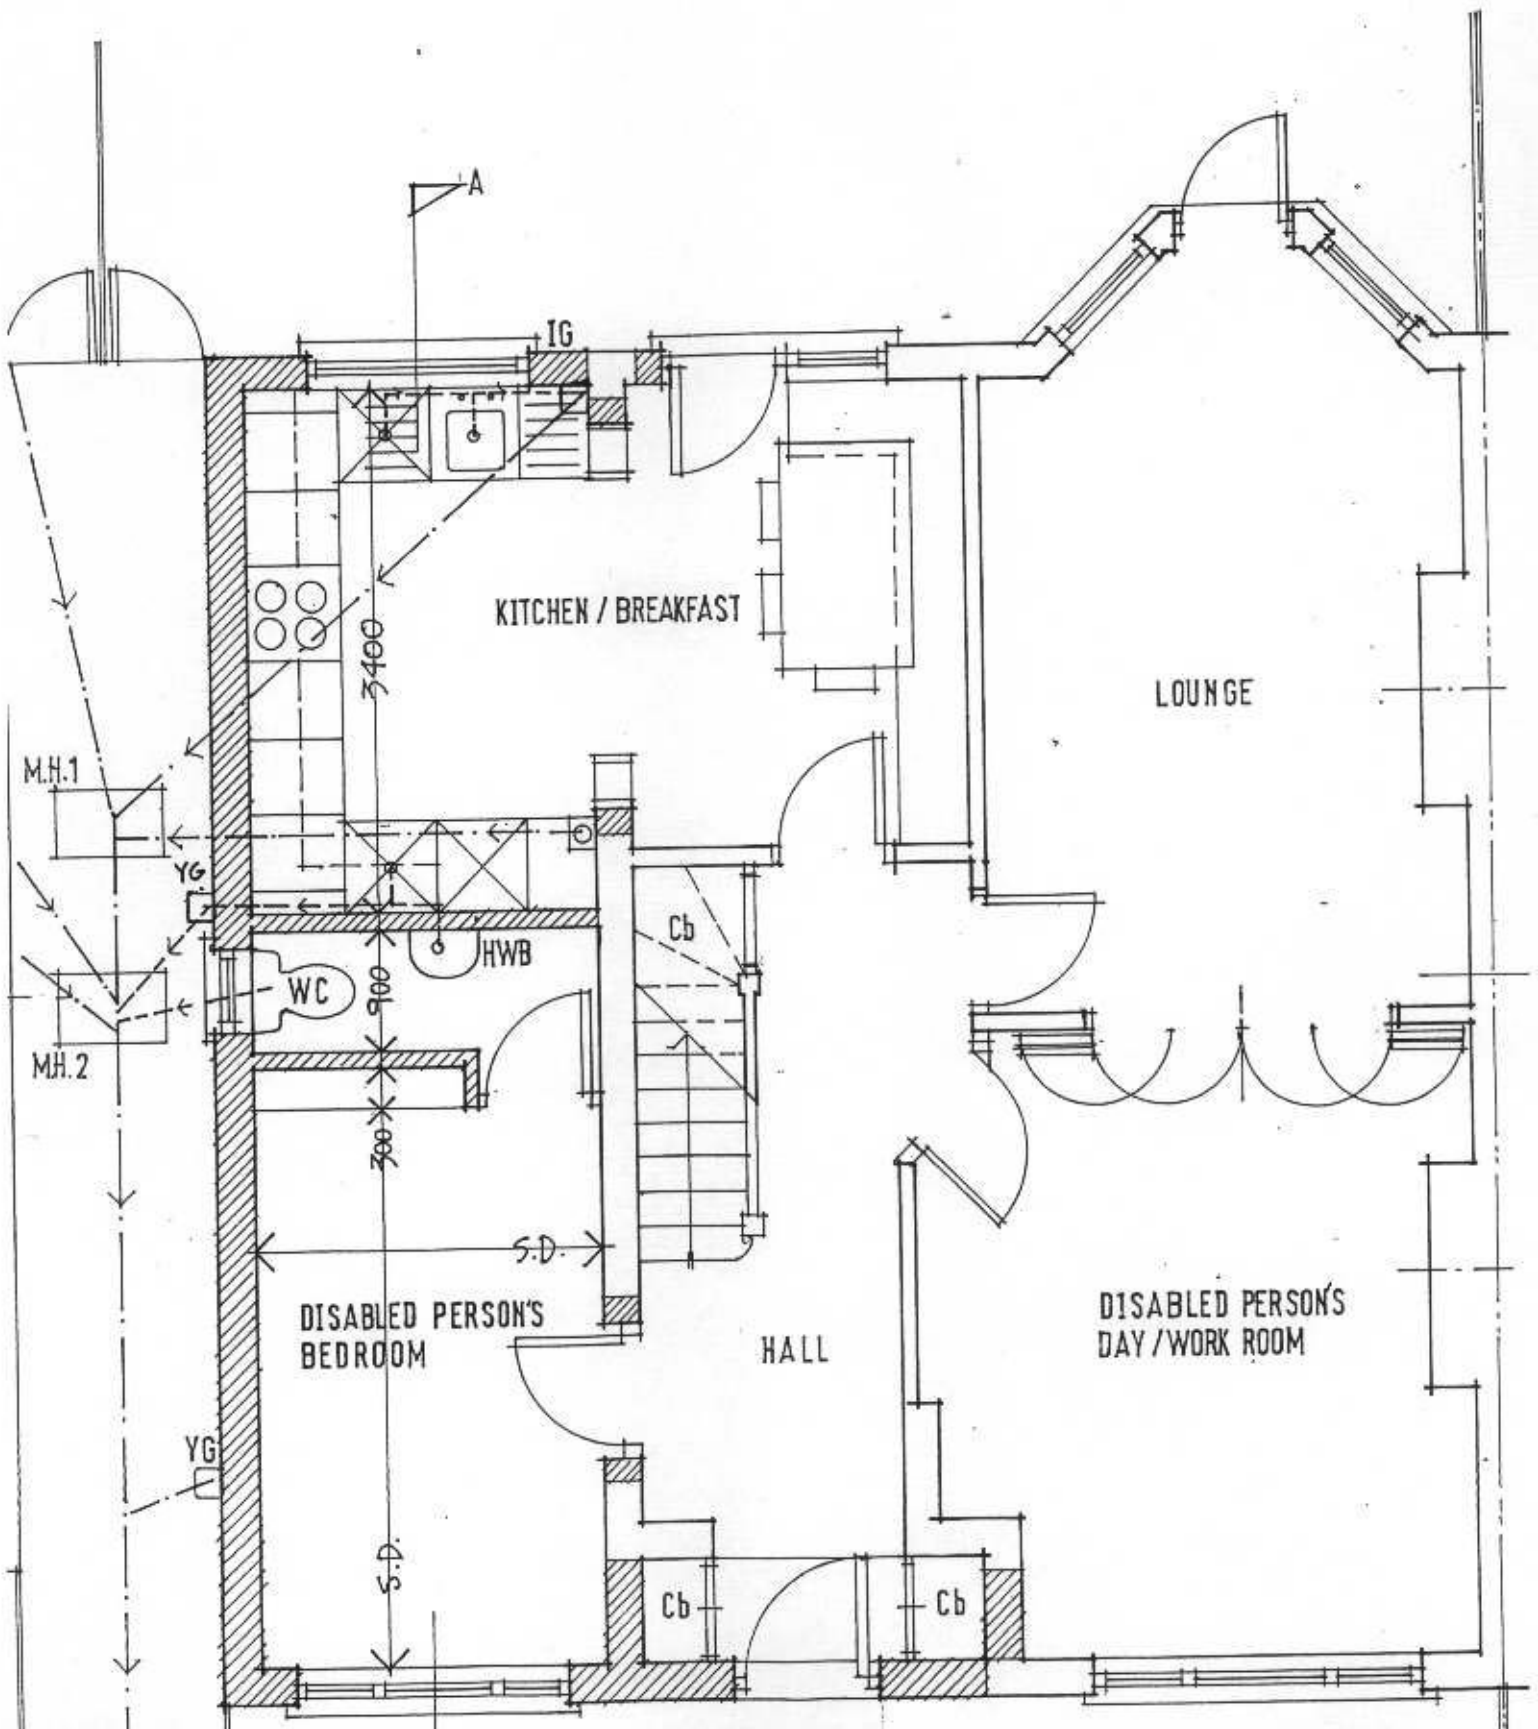

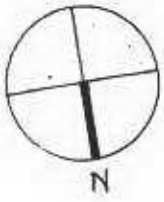


RECEIVED
- 4 JUL 2006
PLANNING

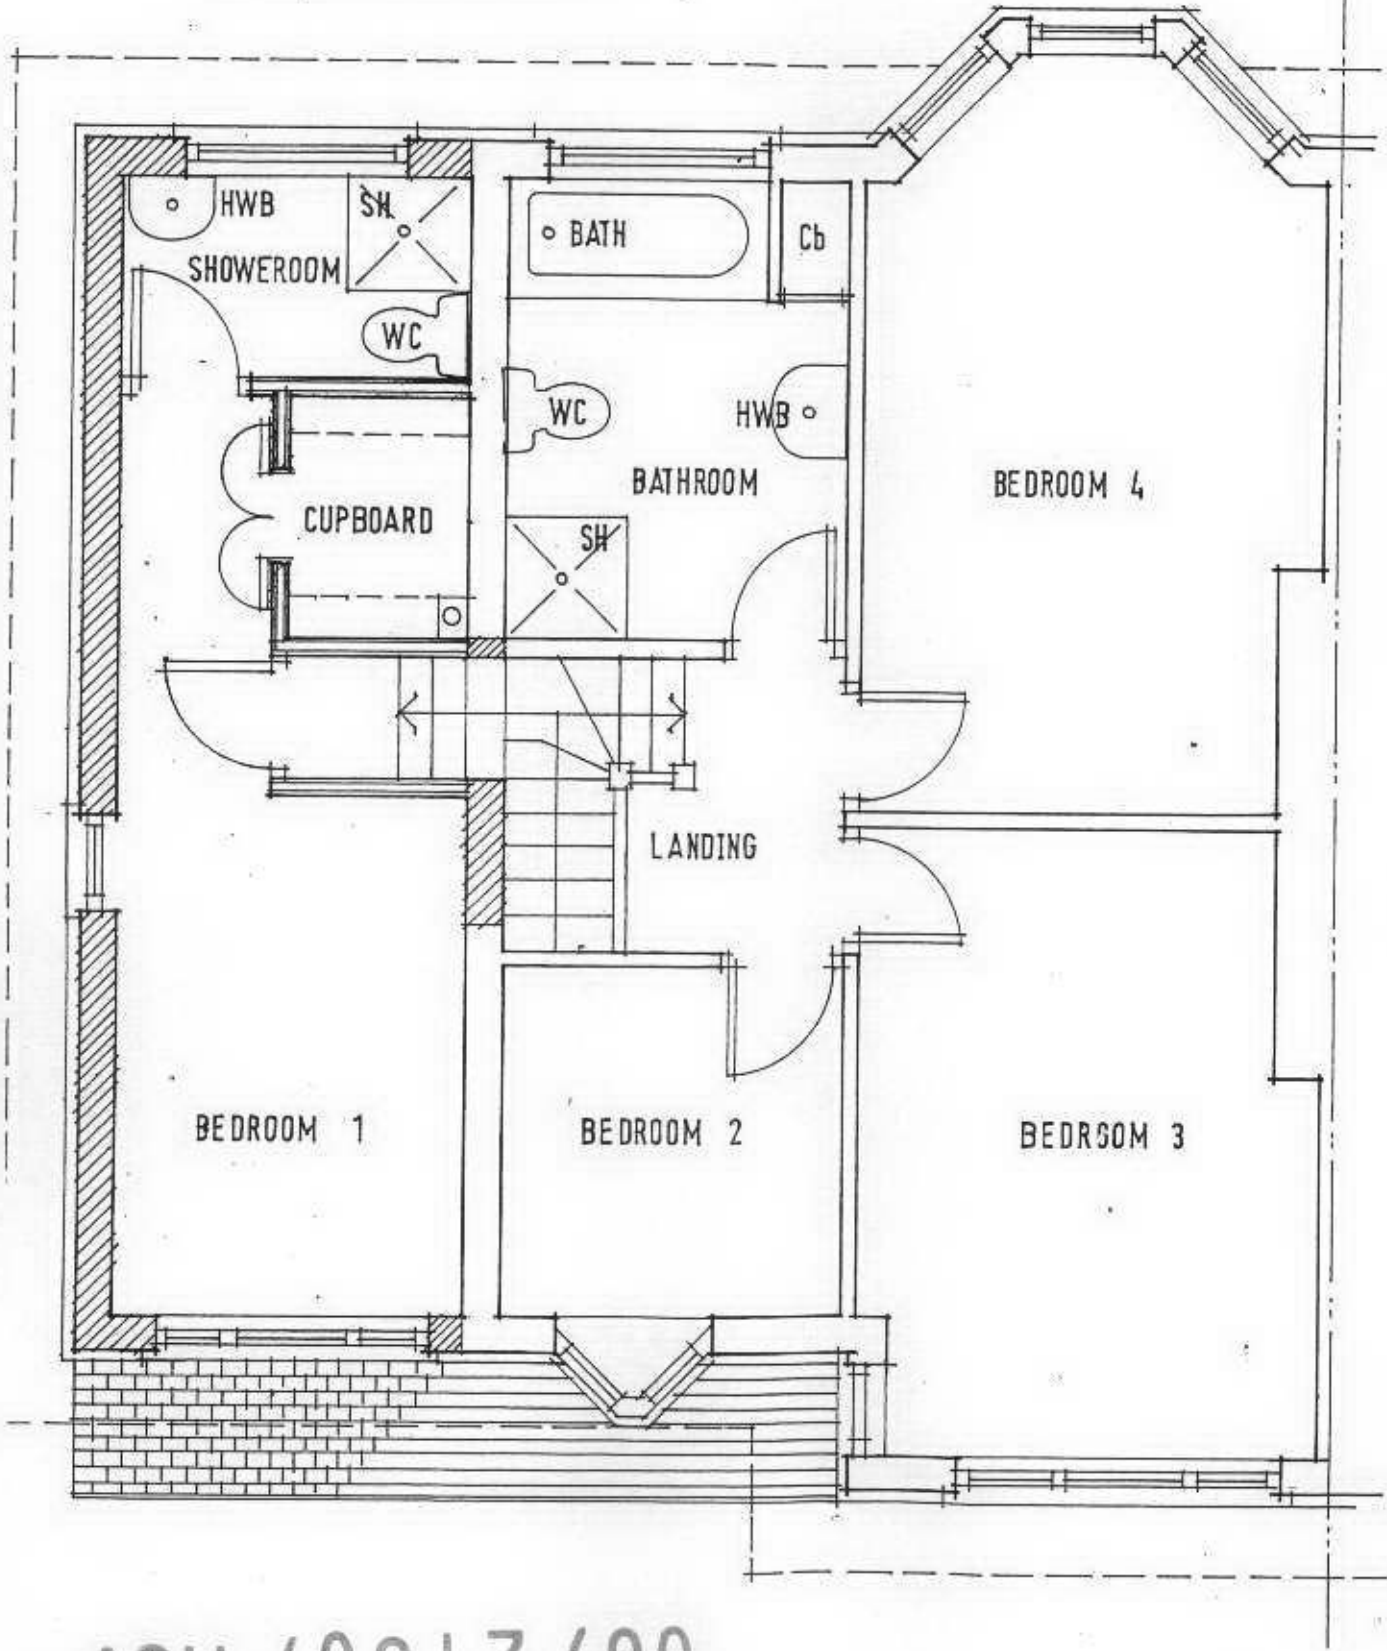

06 / 2180 / HOT

06 / 2180 / HOT

RECEIVED
- 4 JUL 2006
PLANNING

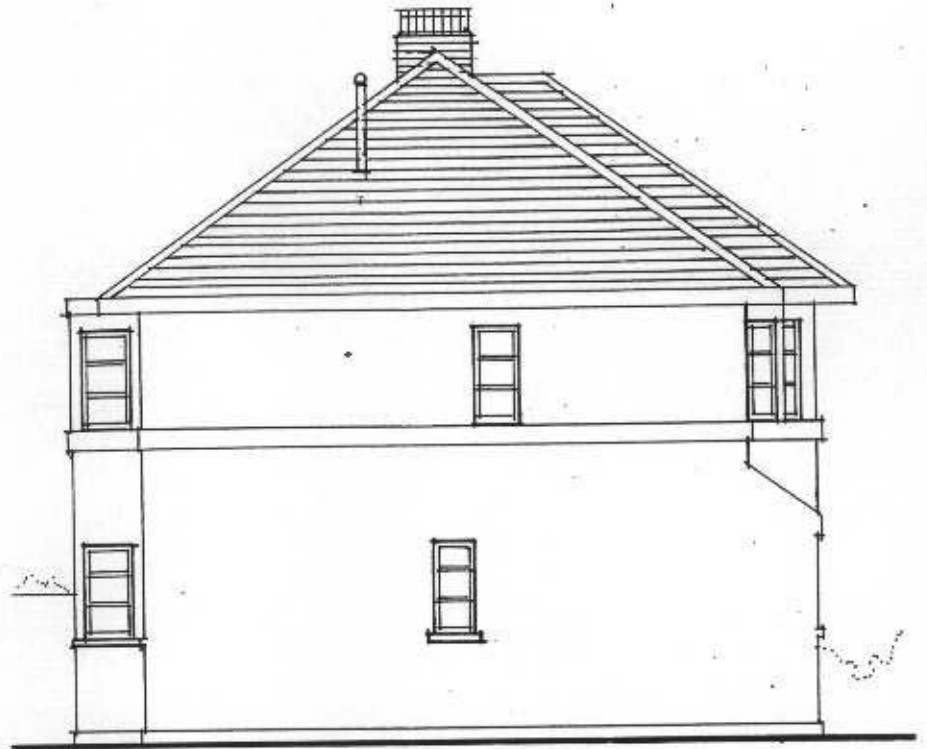


SIDE ELEVATION 1:100



FRONT ELEVATION 1:100

RECEIVED
- 4 JUL 2006
PLANNING

06/2180/HOT

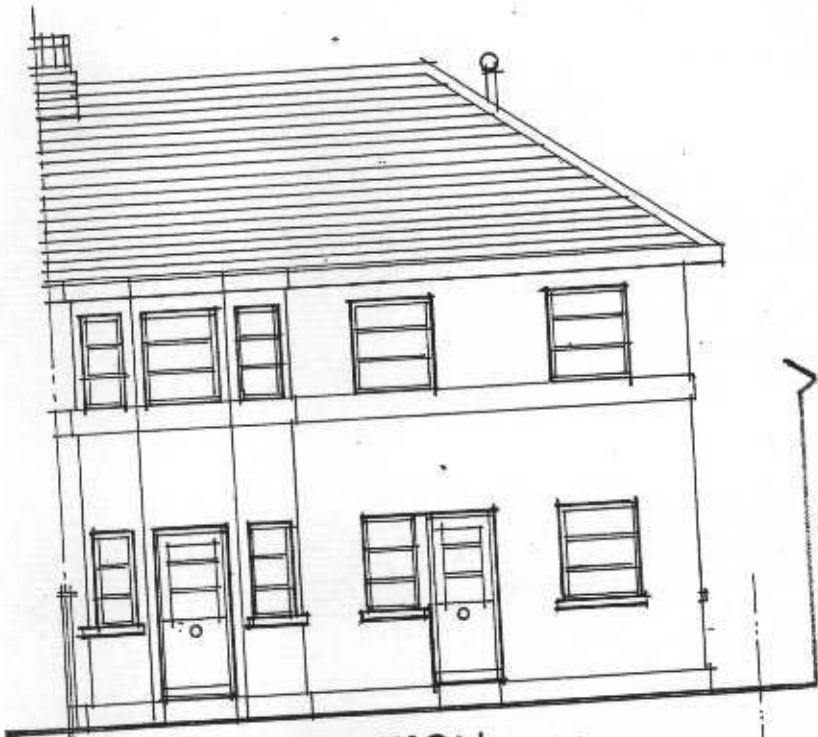

REAR ELEVATION 1:100