


06/2110/HOT

AGB/ CROSS SECTION CS 01.220506

VIEW FROM NORTH EAST TOWARDS SOUTH WEST

RECEIVED
30 JUN 2005
PLANNING

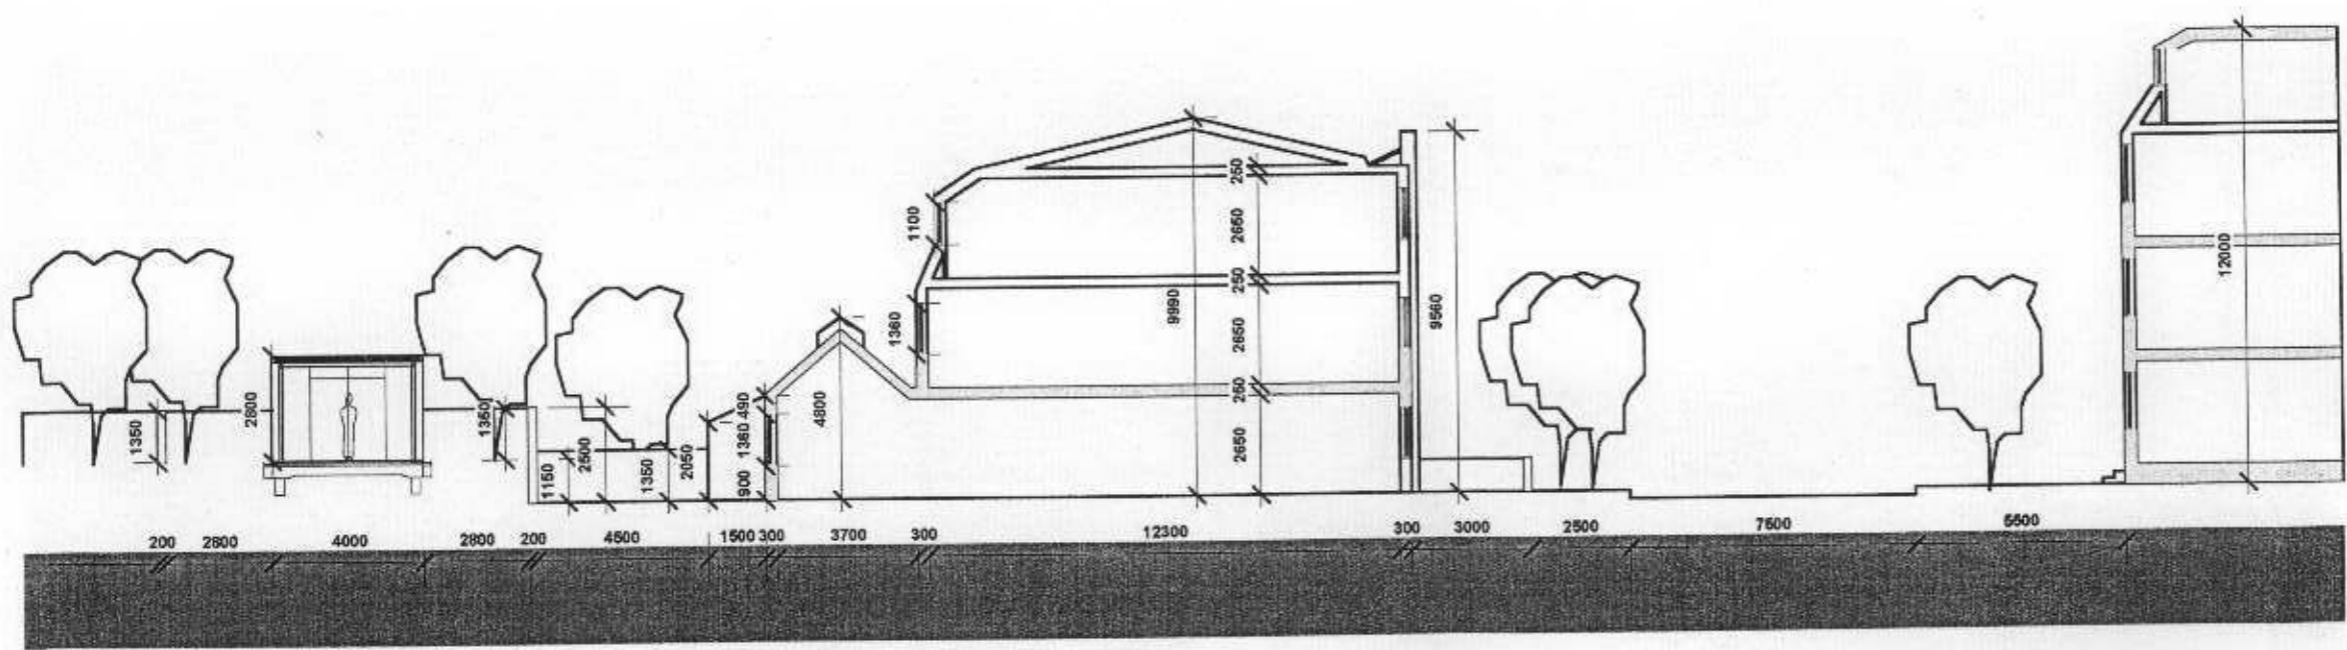

ACKERMANS' GARDEN

ONSLow AVENUE NO. 20/22

ONSLow AVENUE

ONSLow AVENUE NO. 9 - 16

PRELIMINARY

JULIA HAENSEL ARCHITECTURE + DESIGN LTD.
7 CHEPSTOW VILLAS NOTTING HILL LONDON W11 3EE
T. 020 7243 8332 M. 07817 144 780 E. J@JULIAHAENSEL.COM

PROJECT	ACKERMANS GLASS BOX 53 MOUNT ARARAT ROAD, RICHMOND TW10 6PL
CLIENT	HEINZ + SIMONE ACKERMANS
DRAWING	CROSS SECTION
DRAWING NO.	AGB CS 01.06.220506
DATE	22 MAY 2005
SCALE	1:200 @ A3
REVISION	0.00

© JULIA HAENSEL ARCHITECTURE + DESIGN LTD.

CHECK ALL DIMENSIONS ON SITE
USE FIGURED DIMENSIONS IN PREFERENCE TO SCALING