

Glazing: all low/mk
 Sliding folding doors 7.92 m²

Floor area: 43.50 m²
 25% : 10.88 m²


VELUX COMBINATION FLASHINGS:
 Quadro EKH 022 x 2 for tiles to suit SO6
 windows as noted below

06/2127/HOT

REVISION
 29 JUN 2005
 PLANNING

UNTEL OVER SLIDING/FOLDING
 DOORS: CATNIK CG 90/100
 3600 opening + 150 each
 end for bearings (3900 untel)

* All new openings to have
 horizontal and vertical
 dpc's

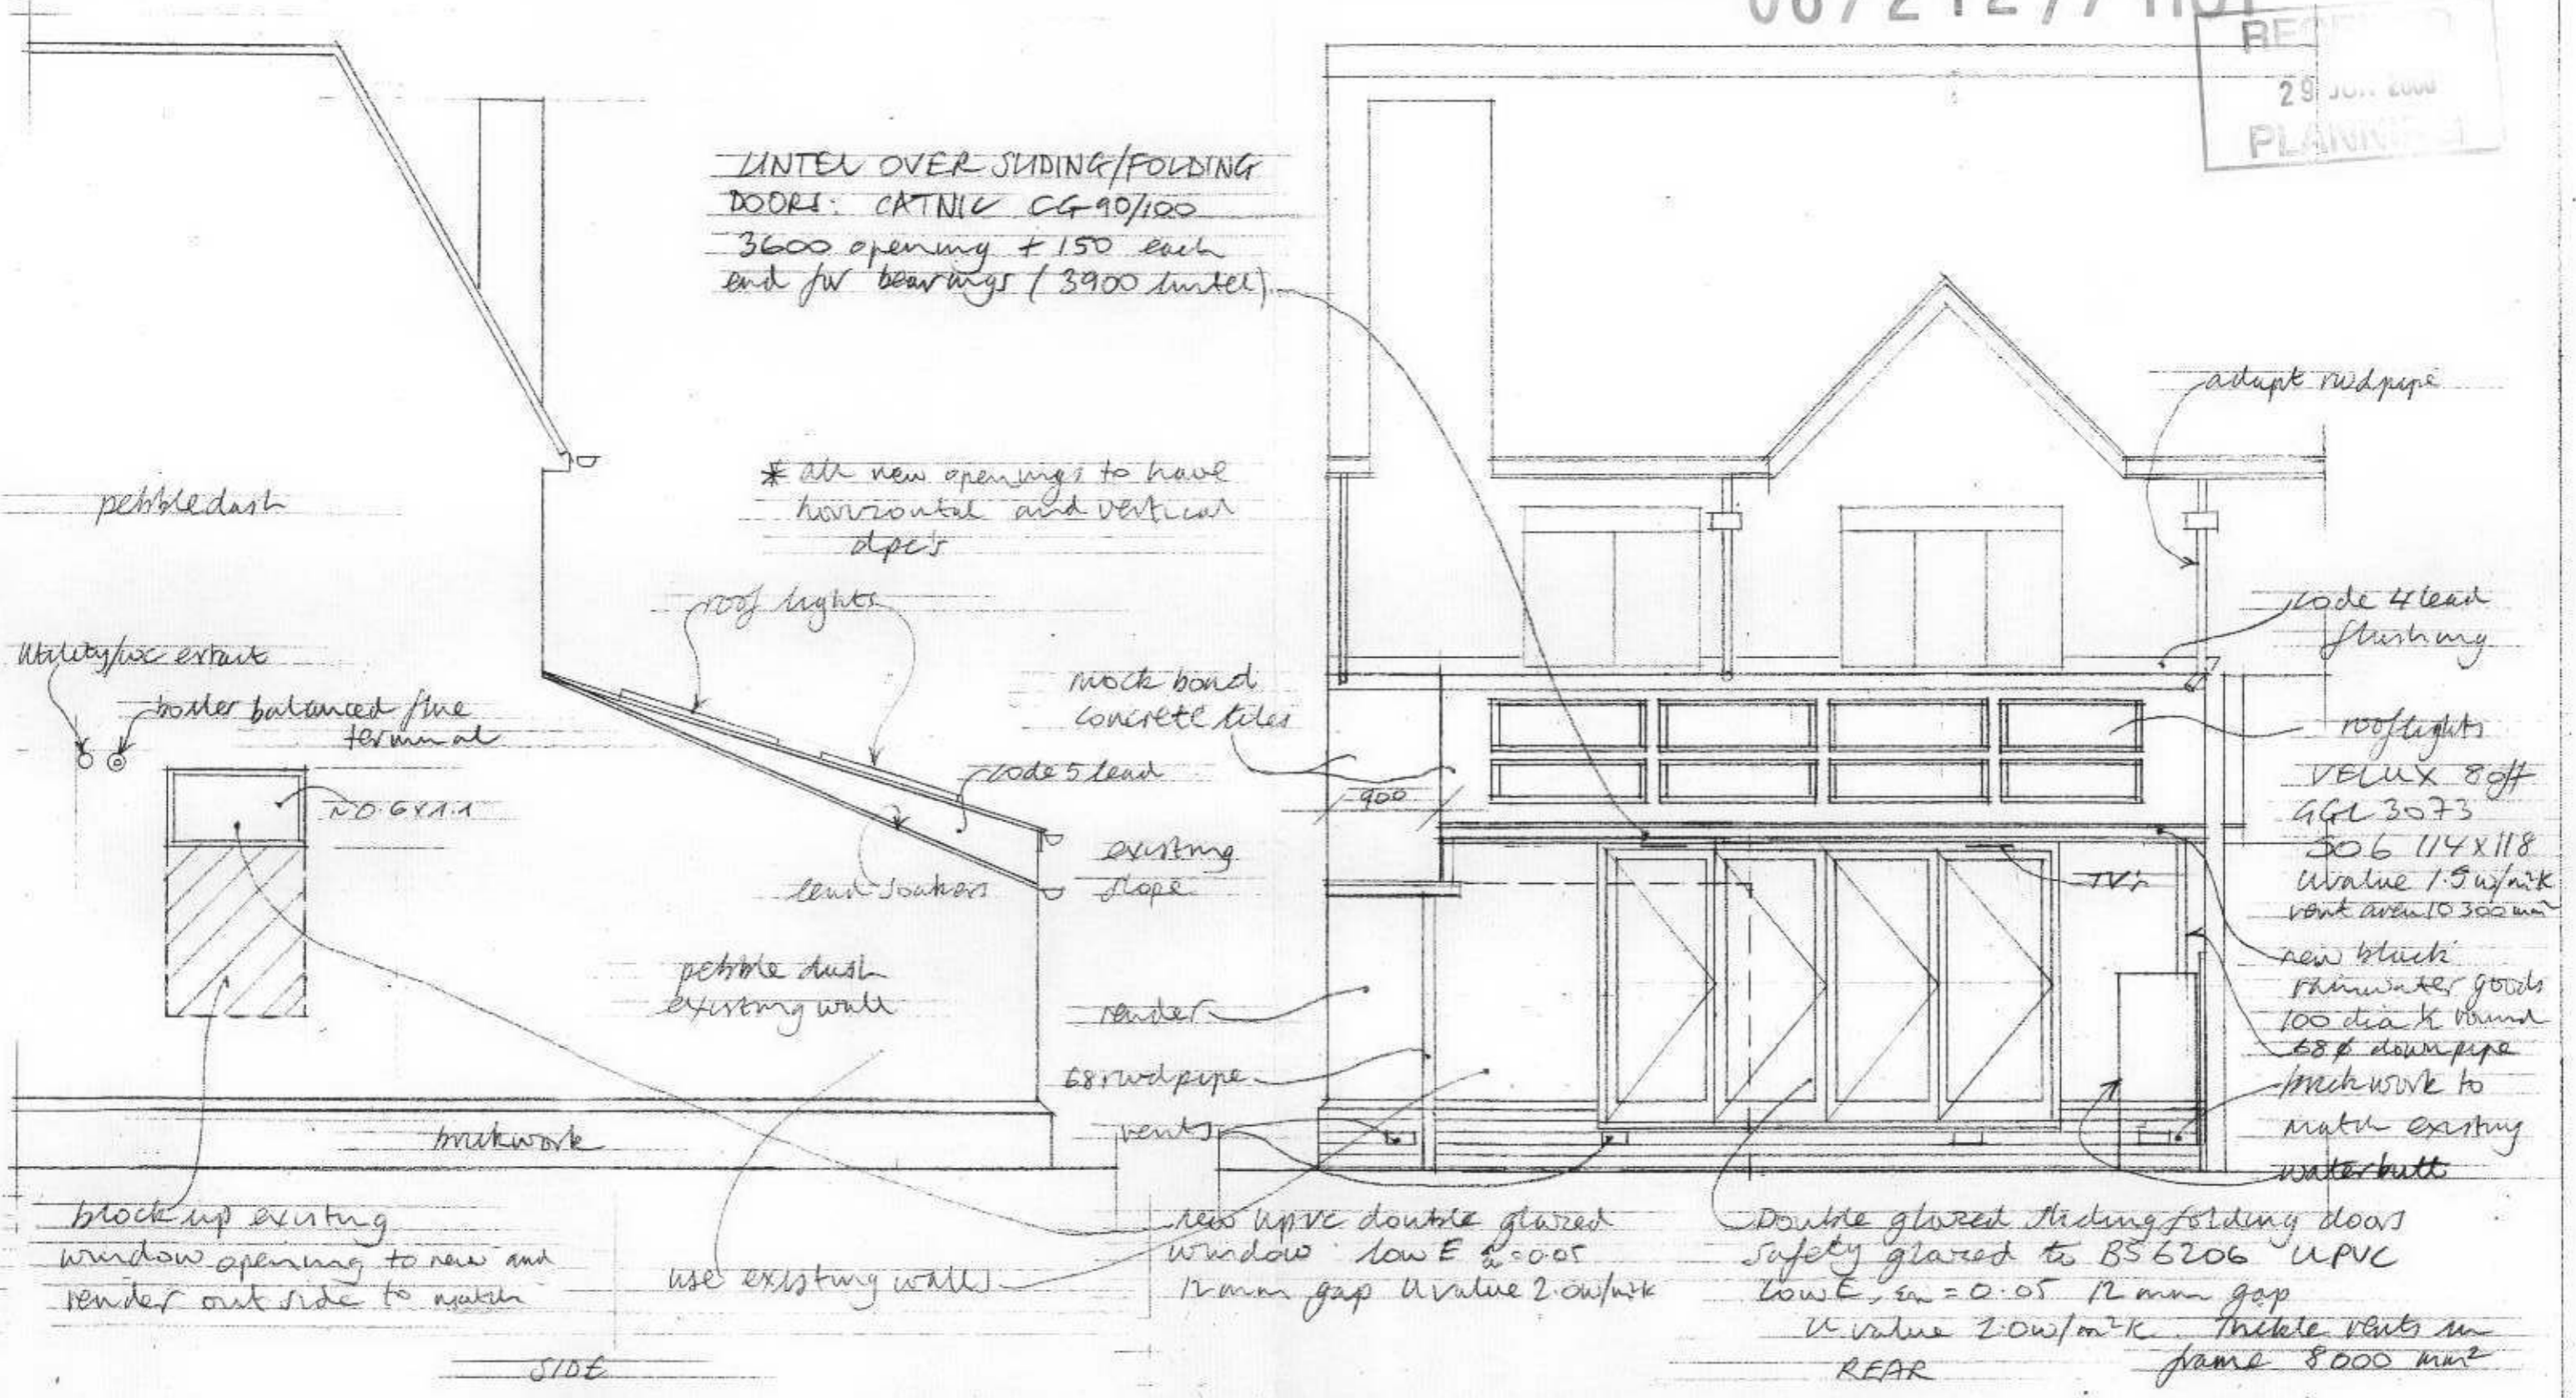

block up existing
 window opening to new and
 render outside to match

SIDE

use existing wall

new UPVC double glazed
 window low E g=0.05
 12mm gap U value 2.0w/m²k

Double glazed sliding folding doors
 safety glazed to BS 6206 UPVC
 low E, g=0.05 12mm gap
 U value 2.0w/m²k
 REAR
 include vents in
 frame 8000 mm²

235 RICHMOND ROAD TWICKENHAM

PROPOSED ELEVATIONS

SCALE: 1:50
 DRAWING NO. 0305 B06B

SEPT 2005